


ROUTE NO.	SECTION	COUNTY	TOTAL SHEETS	SHEET NO.
-	05-00154-00-BR	VERMILION	54	44
STA.	TO STA.			
F.H.W.A. REG.	ILLINOIS	PROJECT	644	45

ELLEN HEDRICK
 ILLINOIS REGISTERED PROFESSIONAL
 ENGINEER NUMBER 062-049131
 LICENSE EXPIRES 11-30-07



DATE	BY
DATE	BY

DATE	BY
DATE	BY

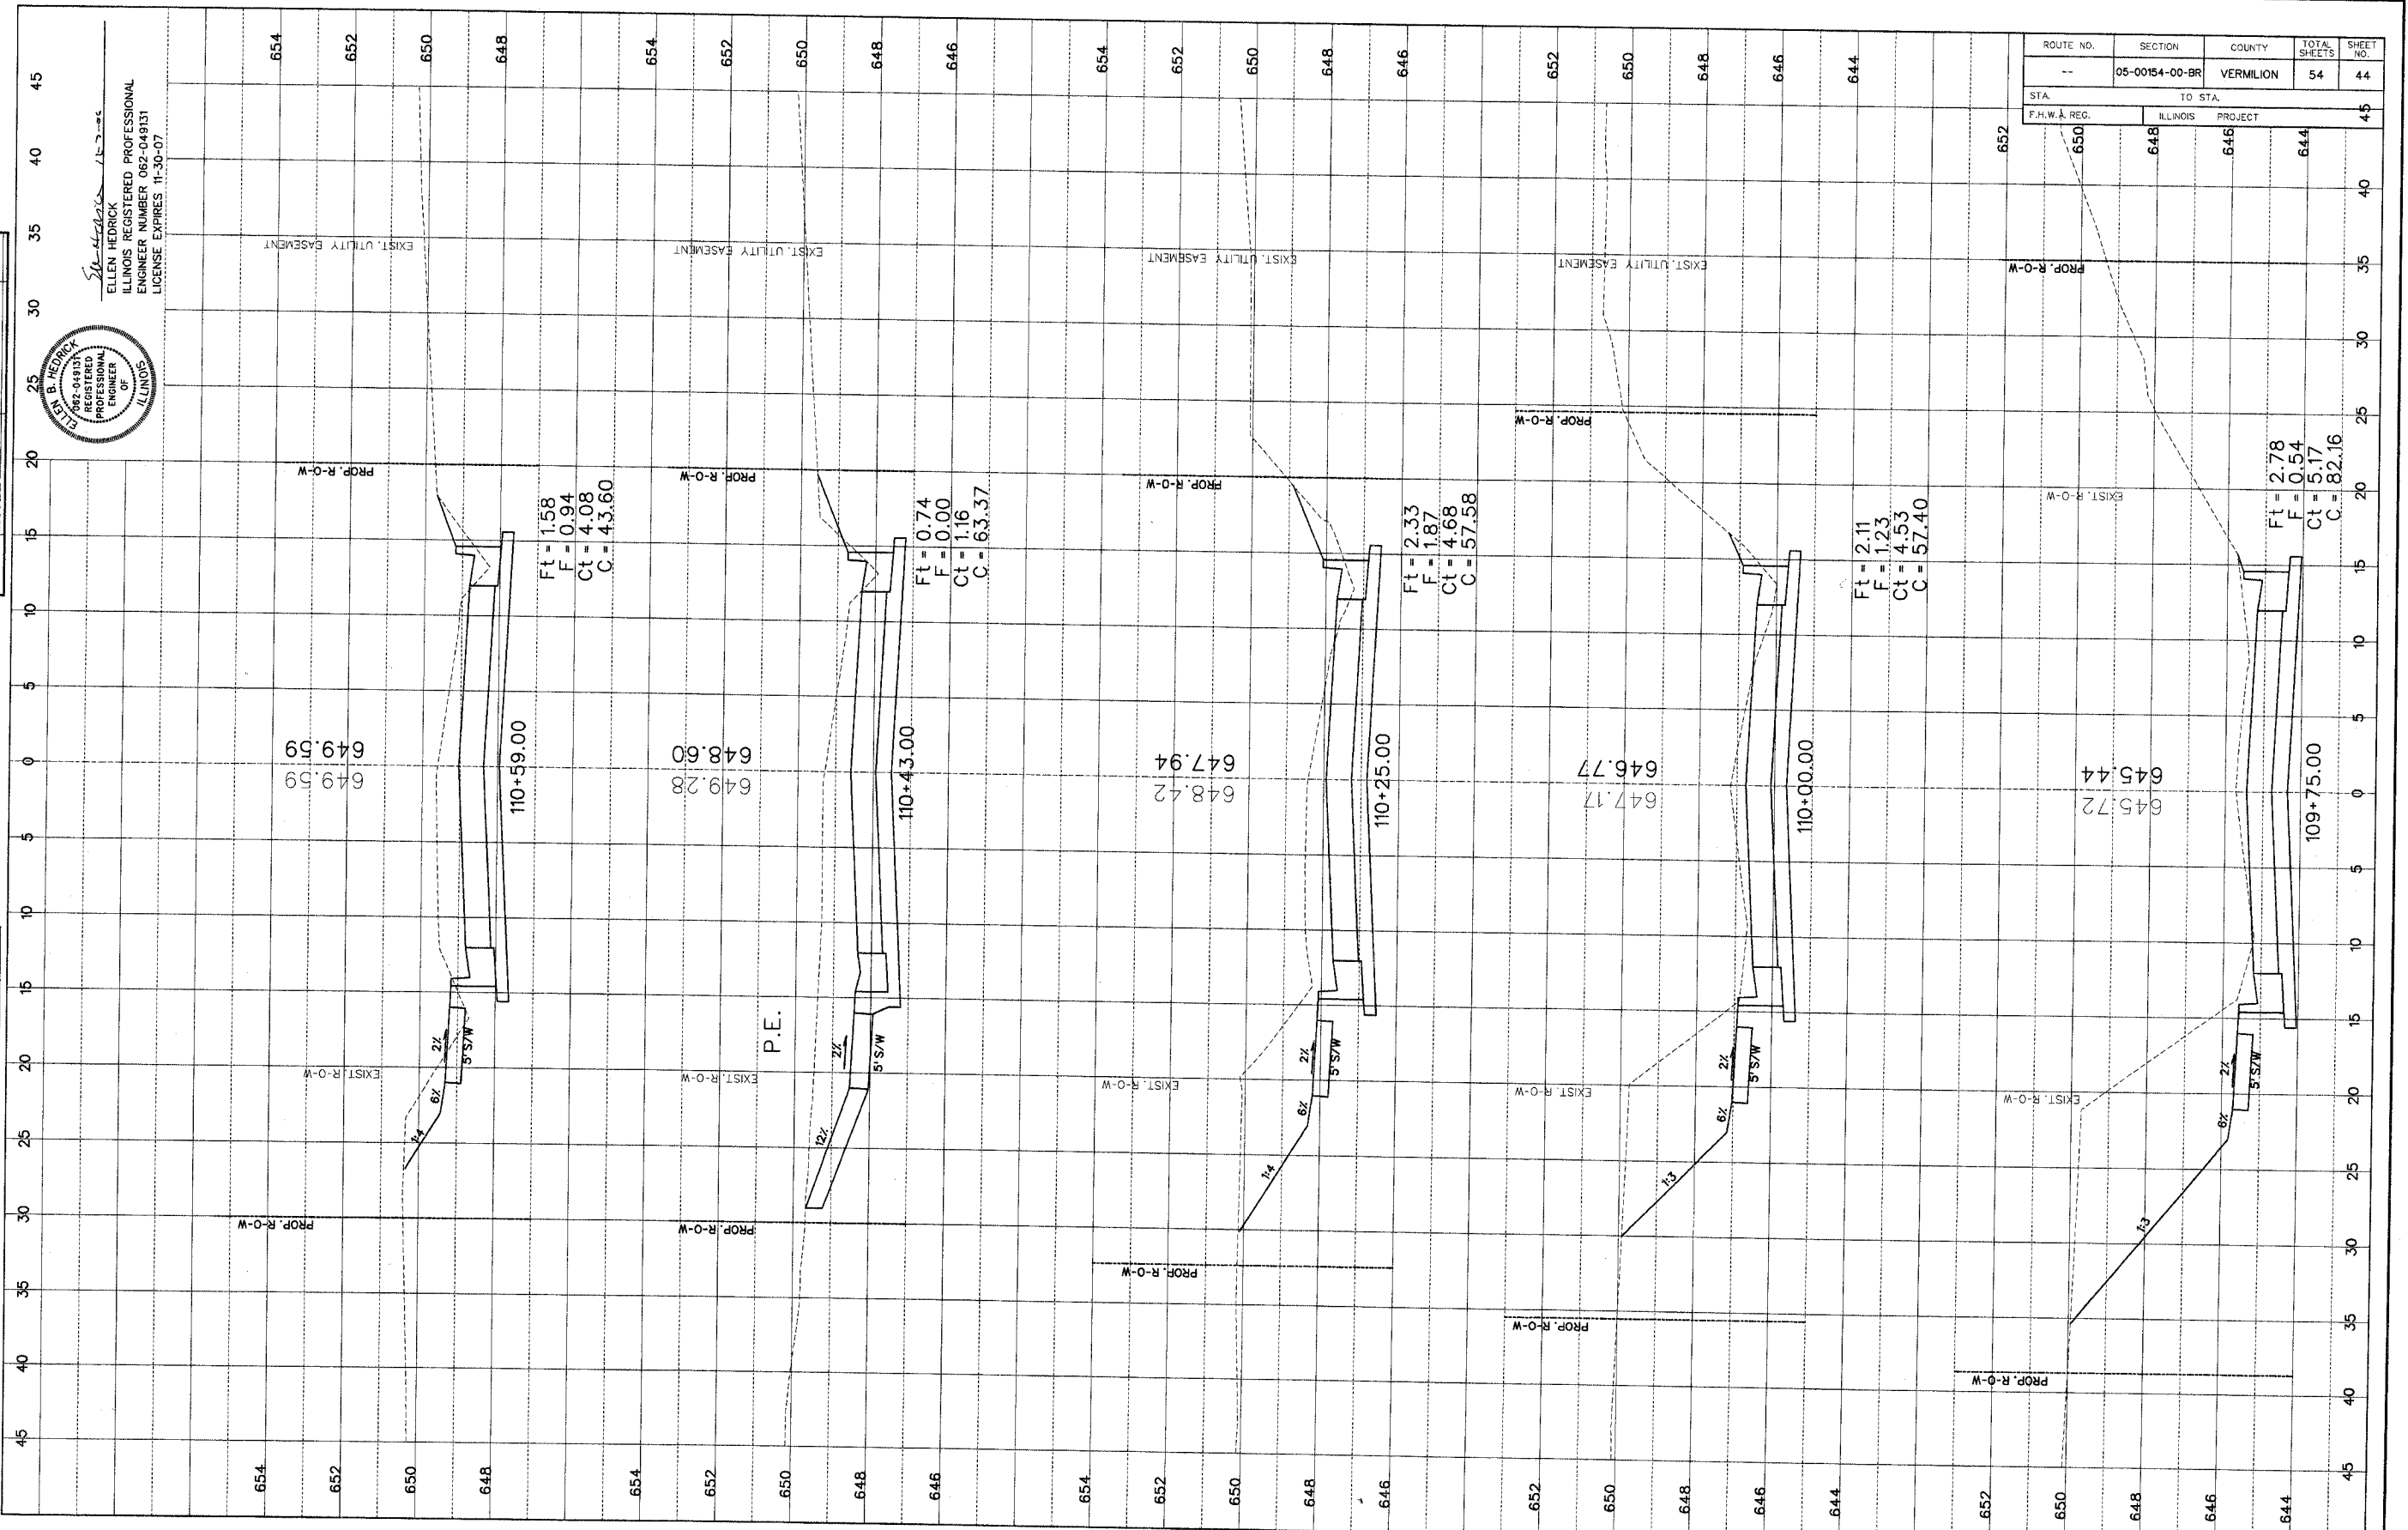

CATLIN WEBSTER STREET BRIDGE SECTION 05-00154-00-BR VERMILION COUNTY

\\s057 Cross Section Sheets.dwg 12/6/2006 4:31:03 PM