


ROUTE NO.	SECTION	COUNTY	TOTAL SHEETS	SHEET NO.
--	05-00154-00-BR	VERMILION	54	45
STA. TO STA.		F.H.W.A. REG. ILLINOIS PROJECT		
654	652	650	648	45

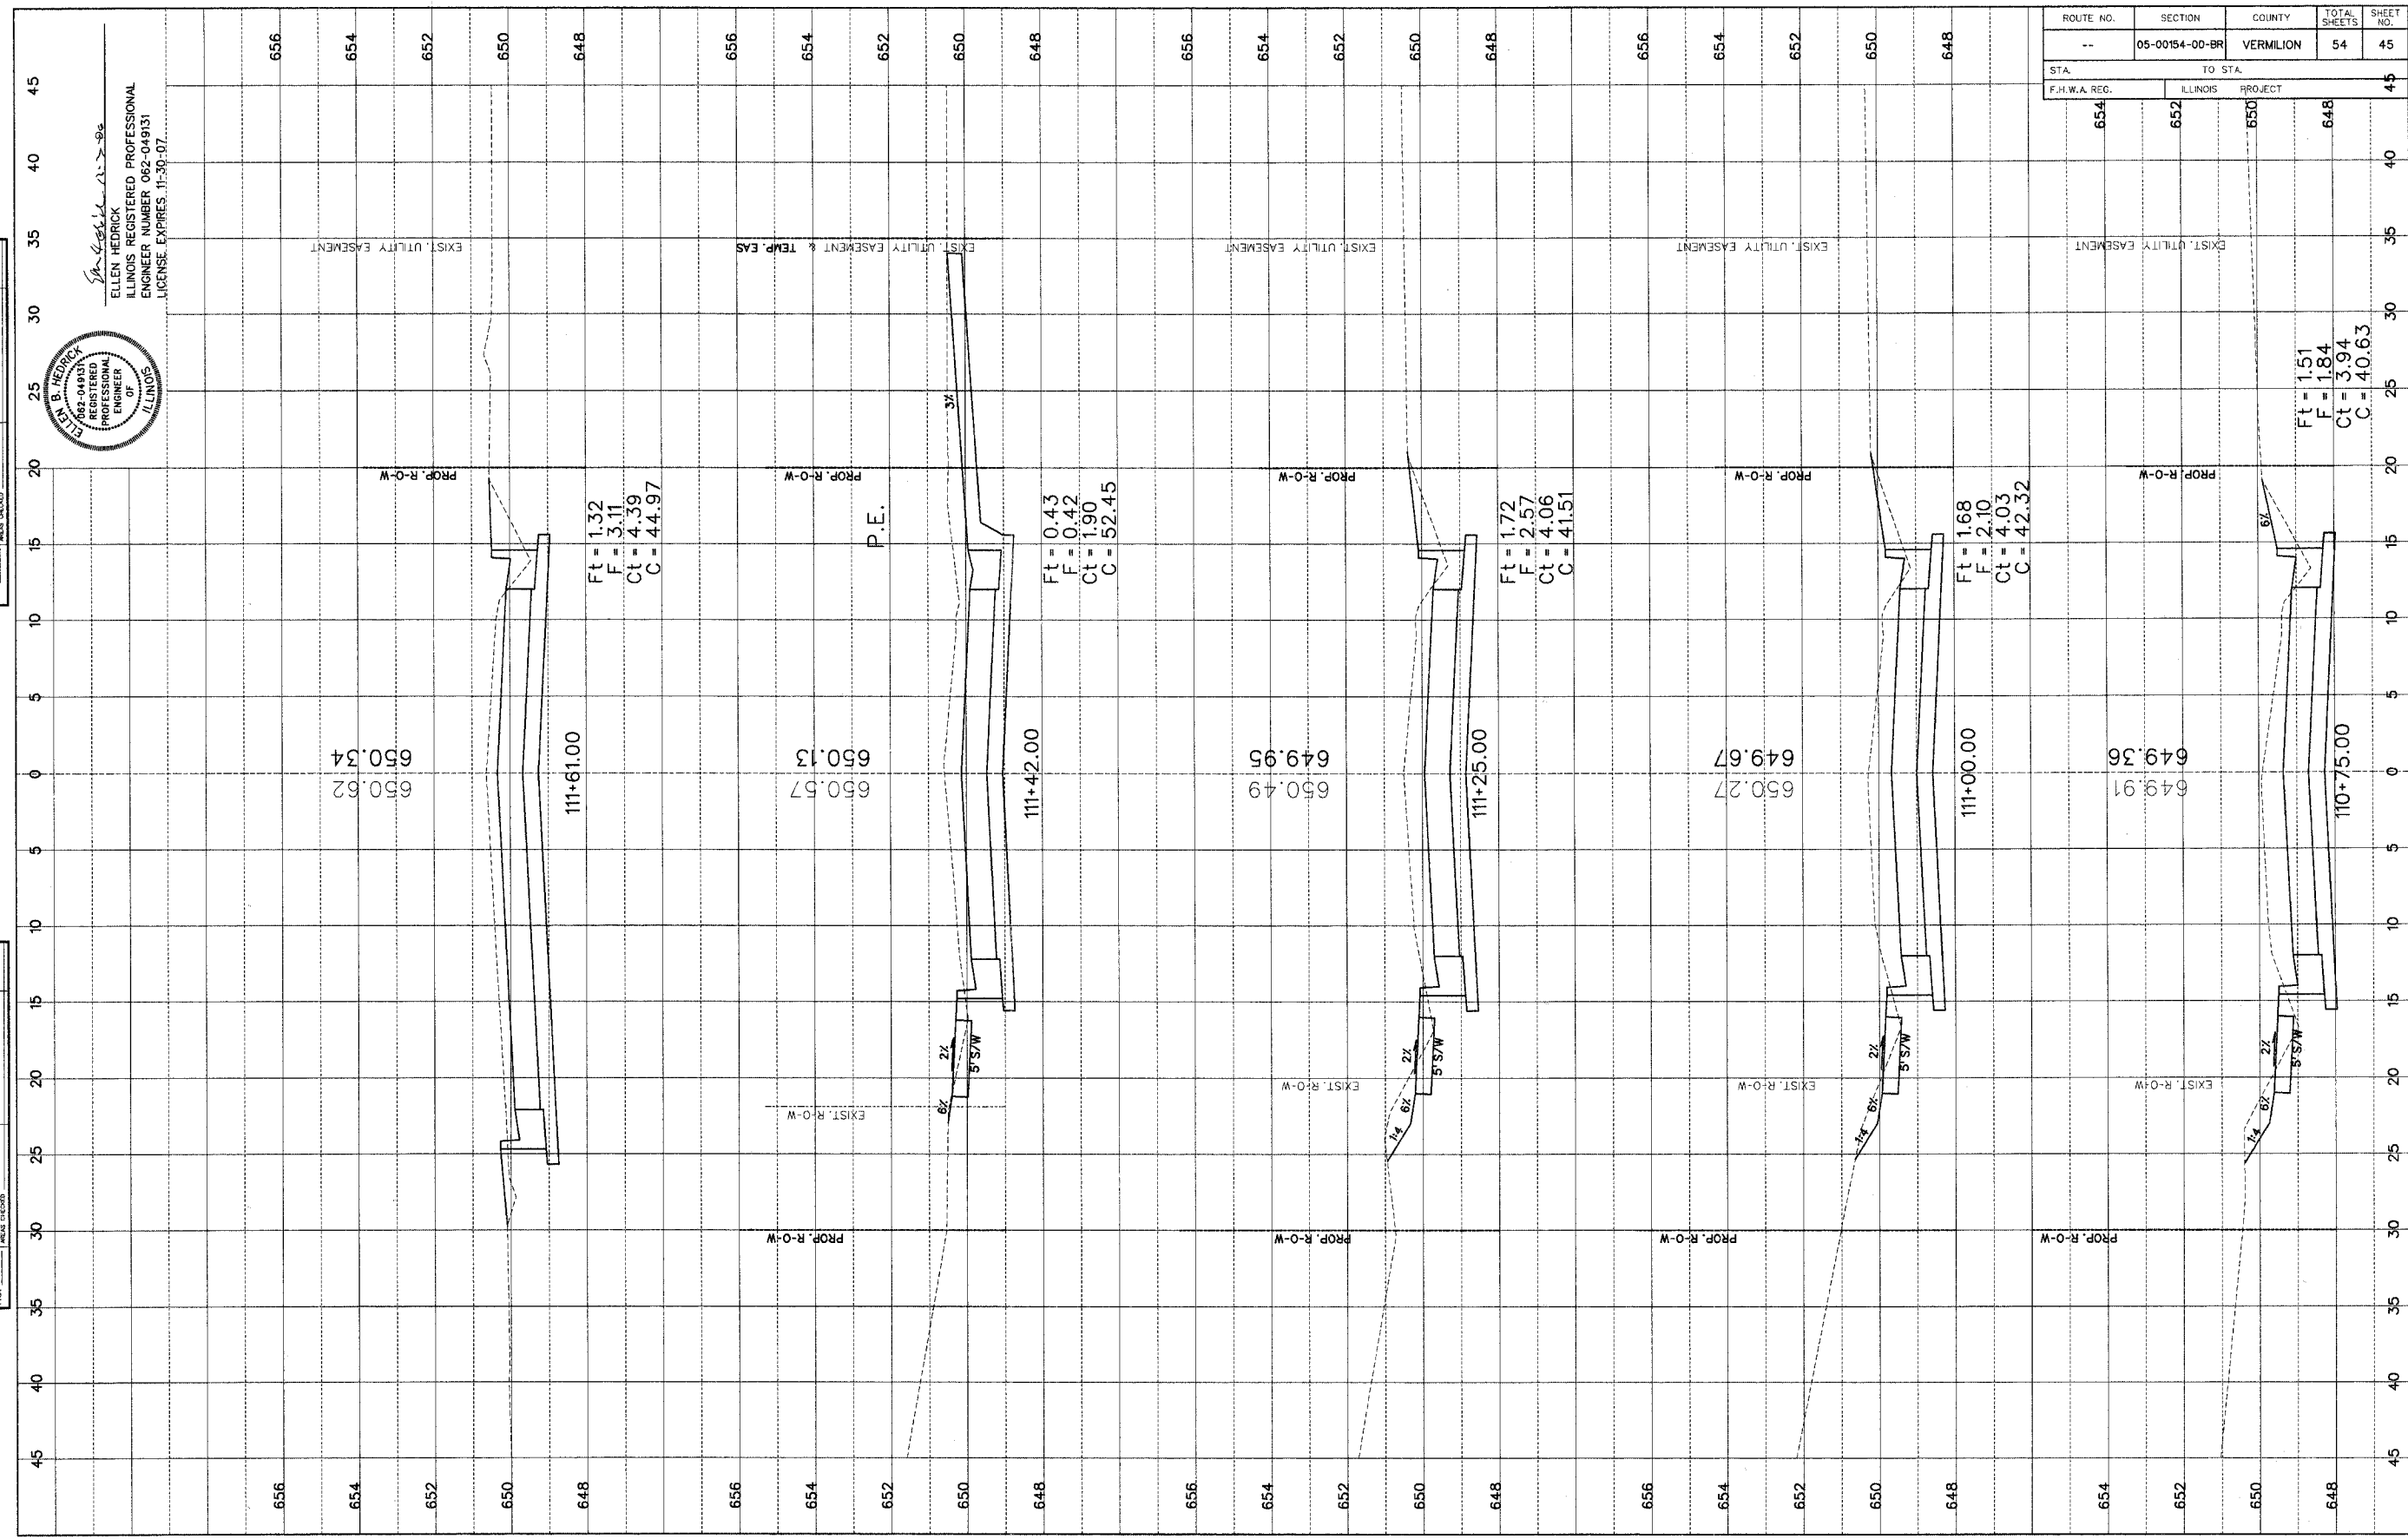

ELLEN HEDRICK
 REGISTERED PROFESSIONAL ENGINEER
 OF ILLINOIS
 LICENSE NO. 062-049131
 LICENSE EXPIRES 11-30-97

DATE	BY	REVISION

FINAL SURVEY
 SURVEYED BY: []
 CHECKED BY: []
 DATE: []
 NOTE BOOK NO.: []
 FIELD BOOK NO.: []

DATE	BY	REVISION

ORIGINAL SURVEY
 SURVEYED BY: []
 CHECKED BY: []
 DATE: []
 NOTE BOOK NO.: []
 FIELD BOOK NO.: []

...05057 Cross Section Sheets.dgn 12/5/2006 4:31:09 PM