



ROUTE NO.	SECTION	COUNTY	TOTAL SHEETS	SHEET NO.
--	05-00154-00-BR	VERMILION	54	46
STA.	TO STA.			
F.H.W.A. REG.	ILLINOIS	PROJECT		
654	652	650	648	45

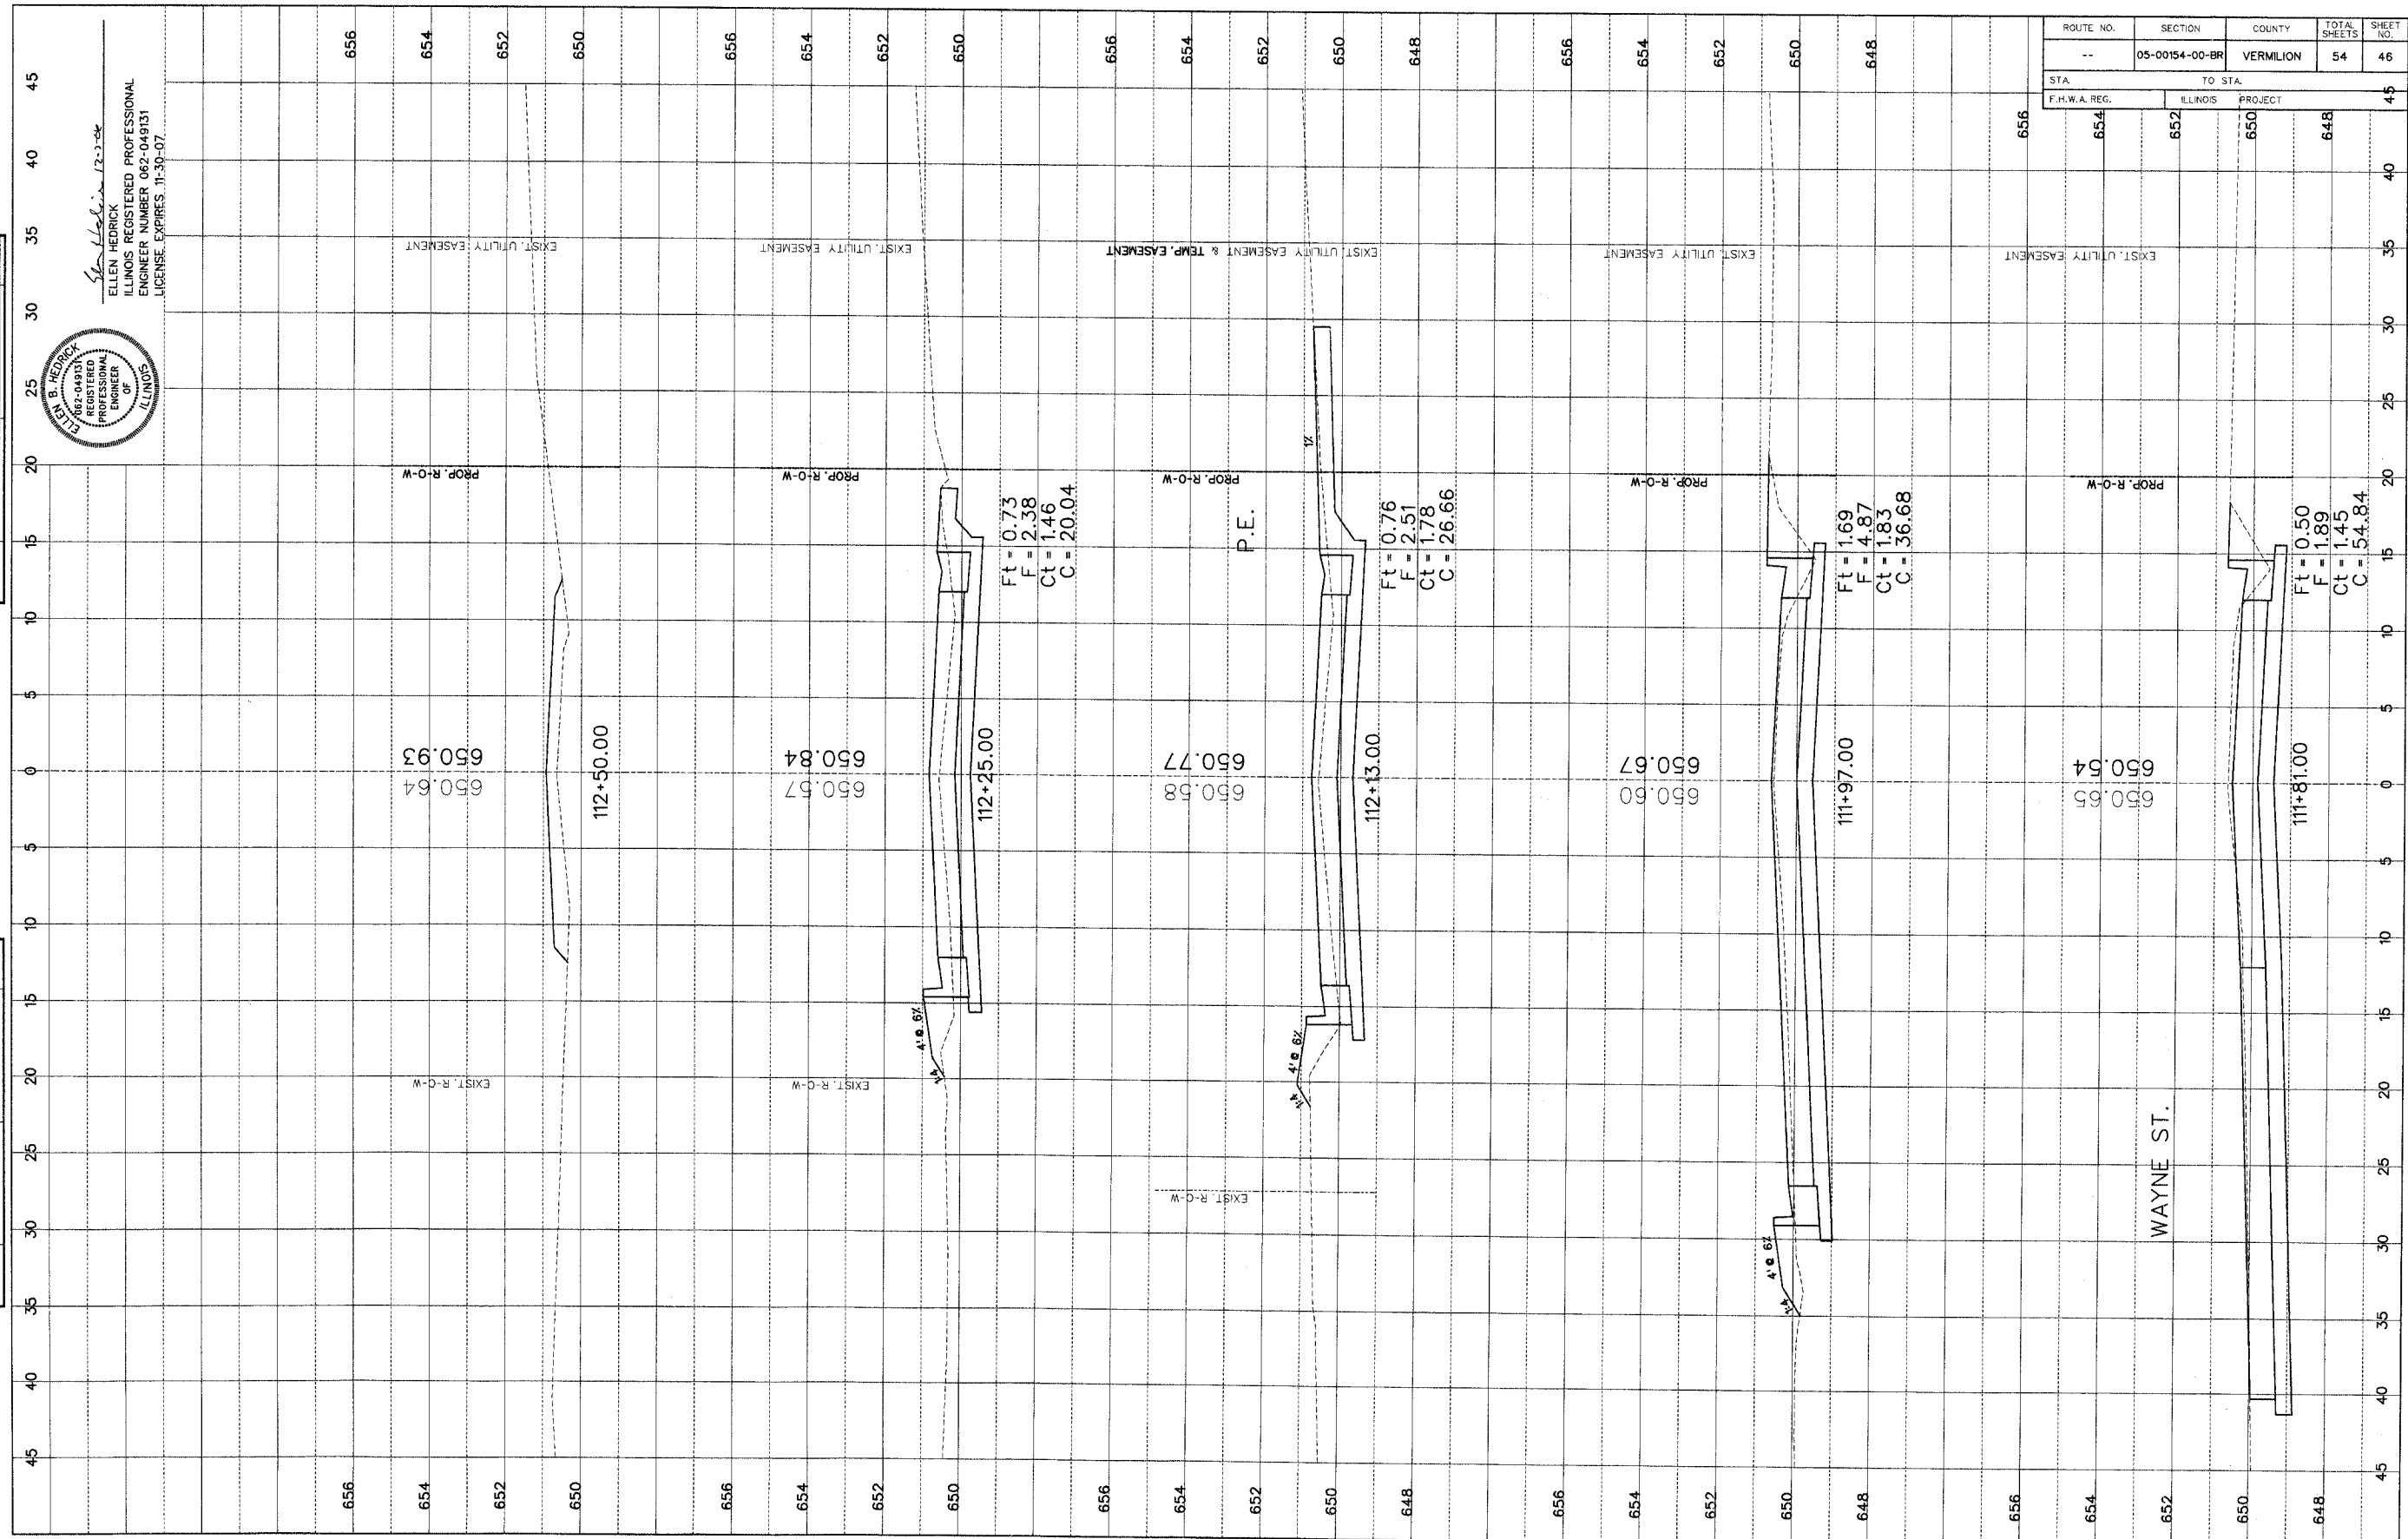

ELLEN HEDRICK
 ILLINOIS REGISTERED PROFESSIONAL ENGINEER
 LICENSE NUMBER 062-049131
 LICENSE EXPIRES 11-30-07

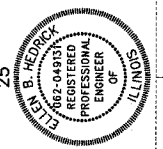

DATE	BY
DATE	BY

ORIGINAL SURVEY NOTE BOOK NO. _____
 REPRODUCED FROM THIS DATE BY DATE _____
 FINAL SURVEY NOTE BOOK NO. _____

DATE	BY
DATE	BY

ORIGINAL SURVEY NOTE BOOK NO. _____
 REPRODUCED FROM THIS DATE BY DATE _____
 ORIGINAL SURVEY NOTE BOOK NO. _____

CATLIN WEBSTER STREET BRIDGE SECTION 05-00154-00-BR VERMILION COUNTY

SHEET 46 OF 54 SHEETS 05057