
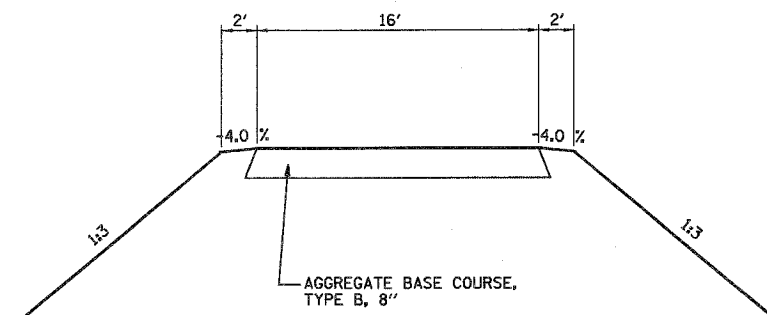
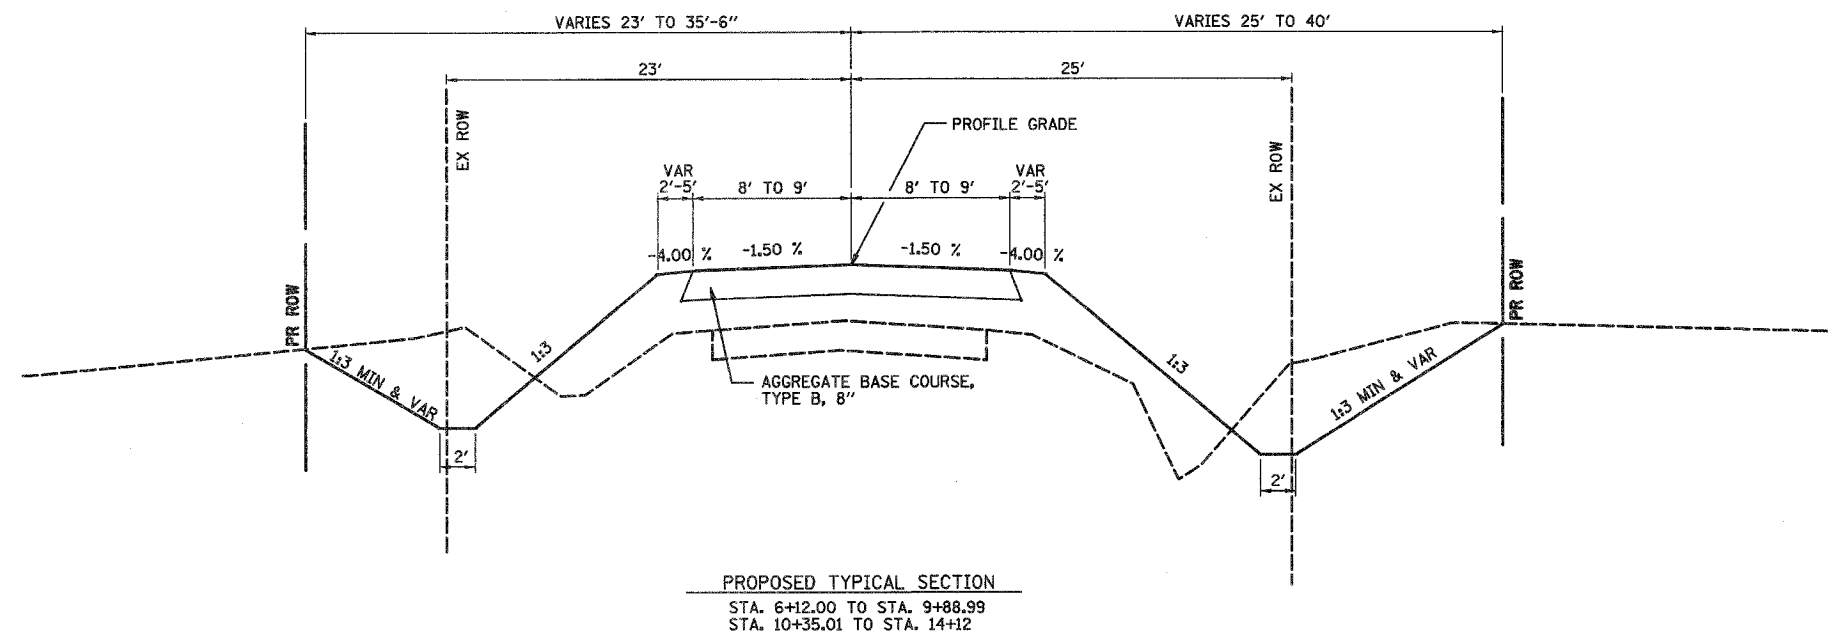


ROUTE NO.	SECTION	COUNTY	TOTAL SHEETS	SHEET NO.
TR 12	*	DEWITT	24	3
FED. ROAD DIST. NO. 5		ILLINOIS	PROJECT	

\* 01-10118-00-BR

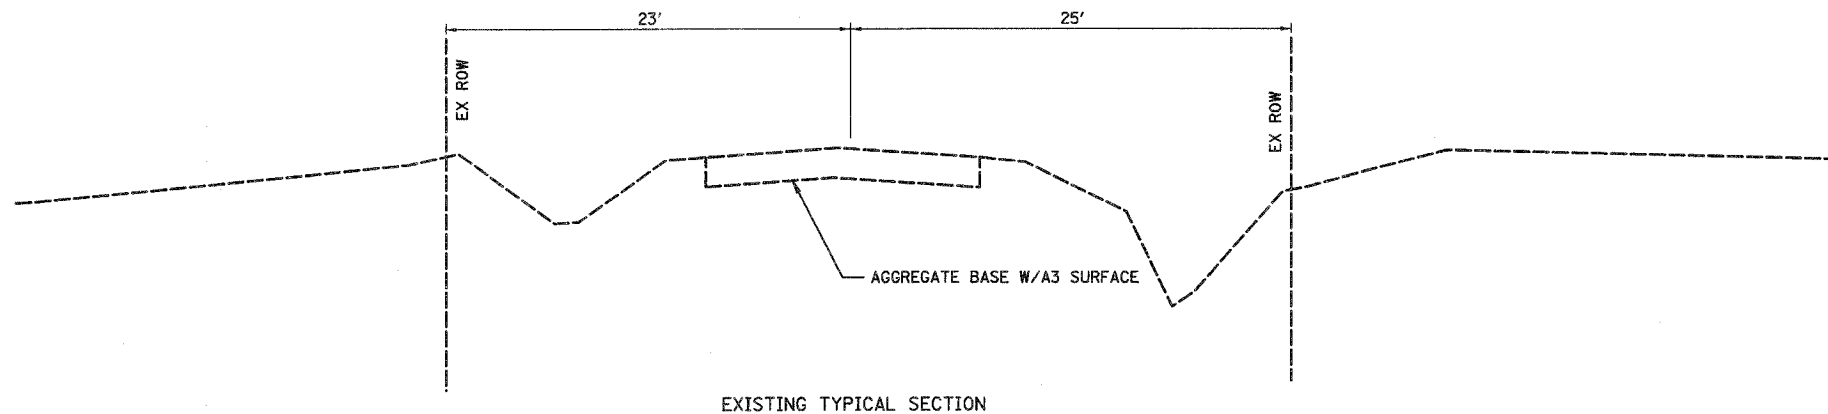

REVISIONS				TUNBRIDGE ROAD DEWITT COUNTY, ILLINOIS		DRAWN BY DATE DLB 05/06
No.	DATE	INITIALS				CHECKED BY DATE GLF 09/06
1						BOOK NUMBER 480
2						PROJECT NO. 5137
3						SHEET No.
4						
5						
6						
7						
8						
9						
10						

HOMER L. CHASTAIN & ASSOCIATES, LLP  
 CONSULTING ENGINEERS  
 DECATUR CHICAGO  
 (317) 422-8644 (773) 714-0060  
 ROCKFORD  
 (815) 489-0060