


ROUTE NO.	SECTION	COUNTY	TOTAL SHEETS	SHEET NO.
TR 12	*	DEWITT	24	13
STA. TO STA.		PROJECT		
FED. RD. DIST. NO. 7		ILLINOIS		
* DI-10118-00-BR				

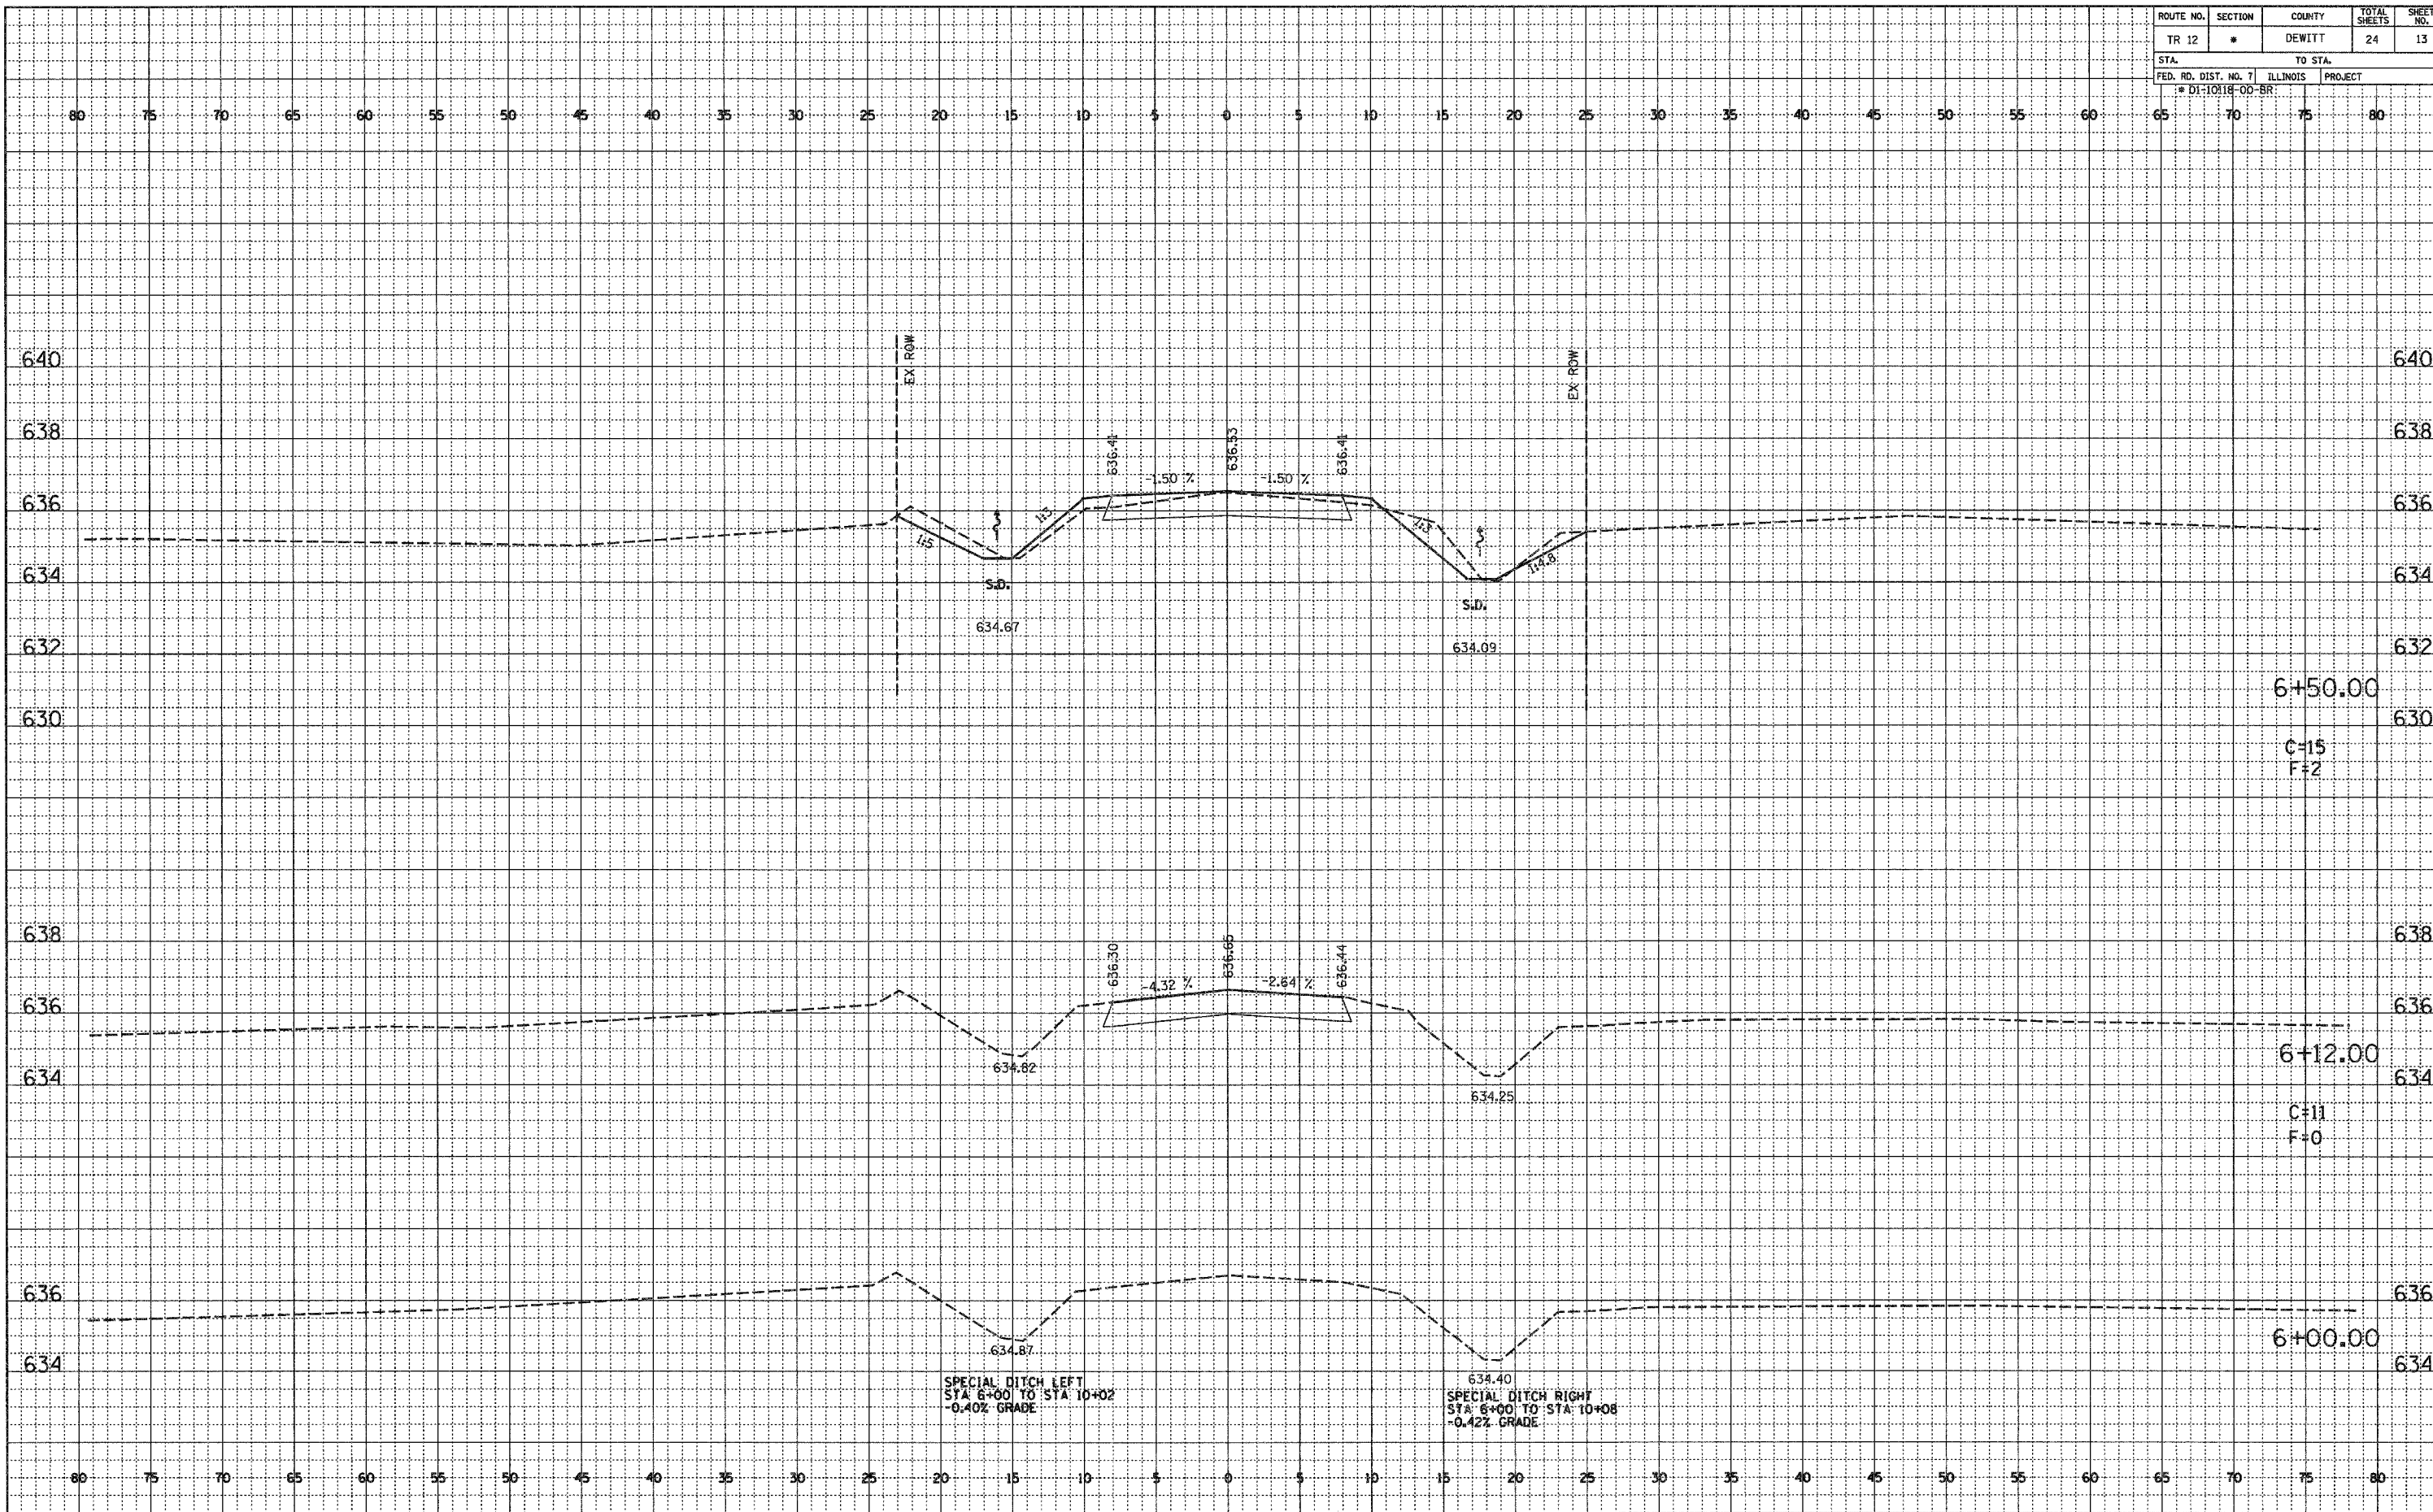

DATE: _____
 BY: _____
 CHECKED: _____
 ALIGNED: _____
 RT. OF WAY: _____
 NO. _____

DATE: _____
 BY: _____
 CHECKED: _____
 GRADES: _____
 S.D. NOTED: _____
 STRUCTURE NOTATIONS: _____
 NO. _____