


ROUTE NO.	SECTION	COUNTY	TOTAL SHEETS	SHEET NO.
TR 12	*	DEWITT	24	19
STA. TO STA.		PROJECT		
FED. RD. DIST. NO. 7		ILLINOIS		
* 01-10118-00-BR				

FINAL SURVEYED PLANS
 NOTEBOOK NO. _____
 BY _____ DATE _____
 CHECKED BY _____ DATE _____
 ALUMINUM CHECKED BY _____ DATE _____
 FT. OF WAY CHECKED BY _____ DATE _____

ORIGINAL SURVEYED PLANS
 NOTEBOOK NO. _____
 BY _____ DATE _____
 CHECKED BY _____ DATE _____
 BMS NOTED BY _____ DATE _____
 STRUCTURE NOTATIONS OK'D BY _____ DATE _____

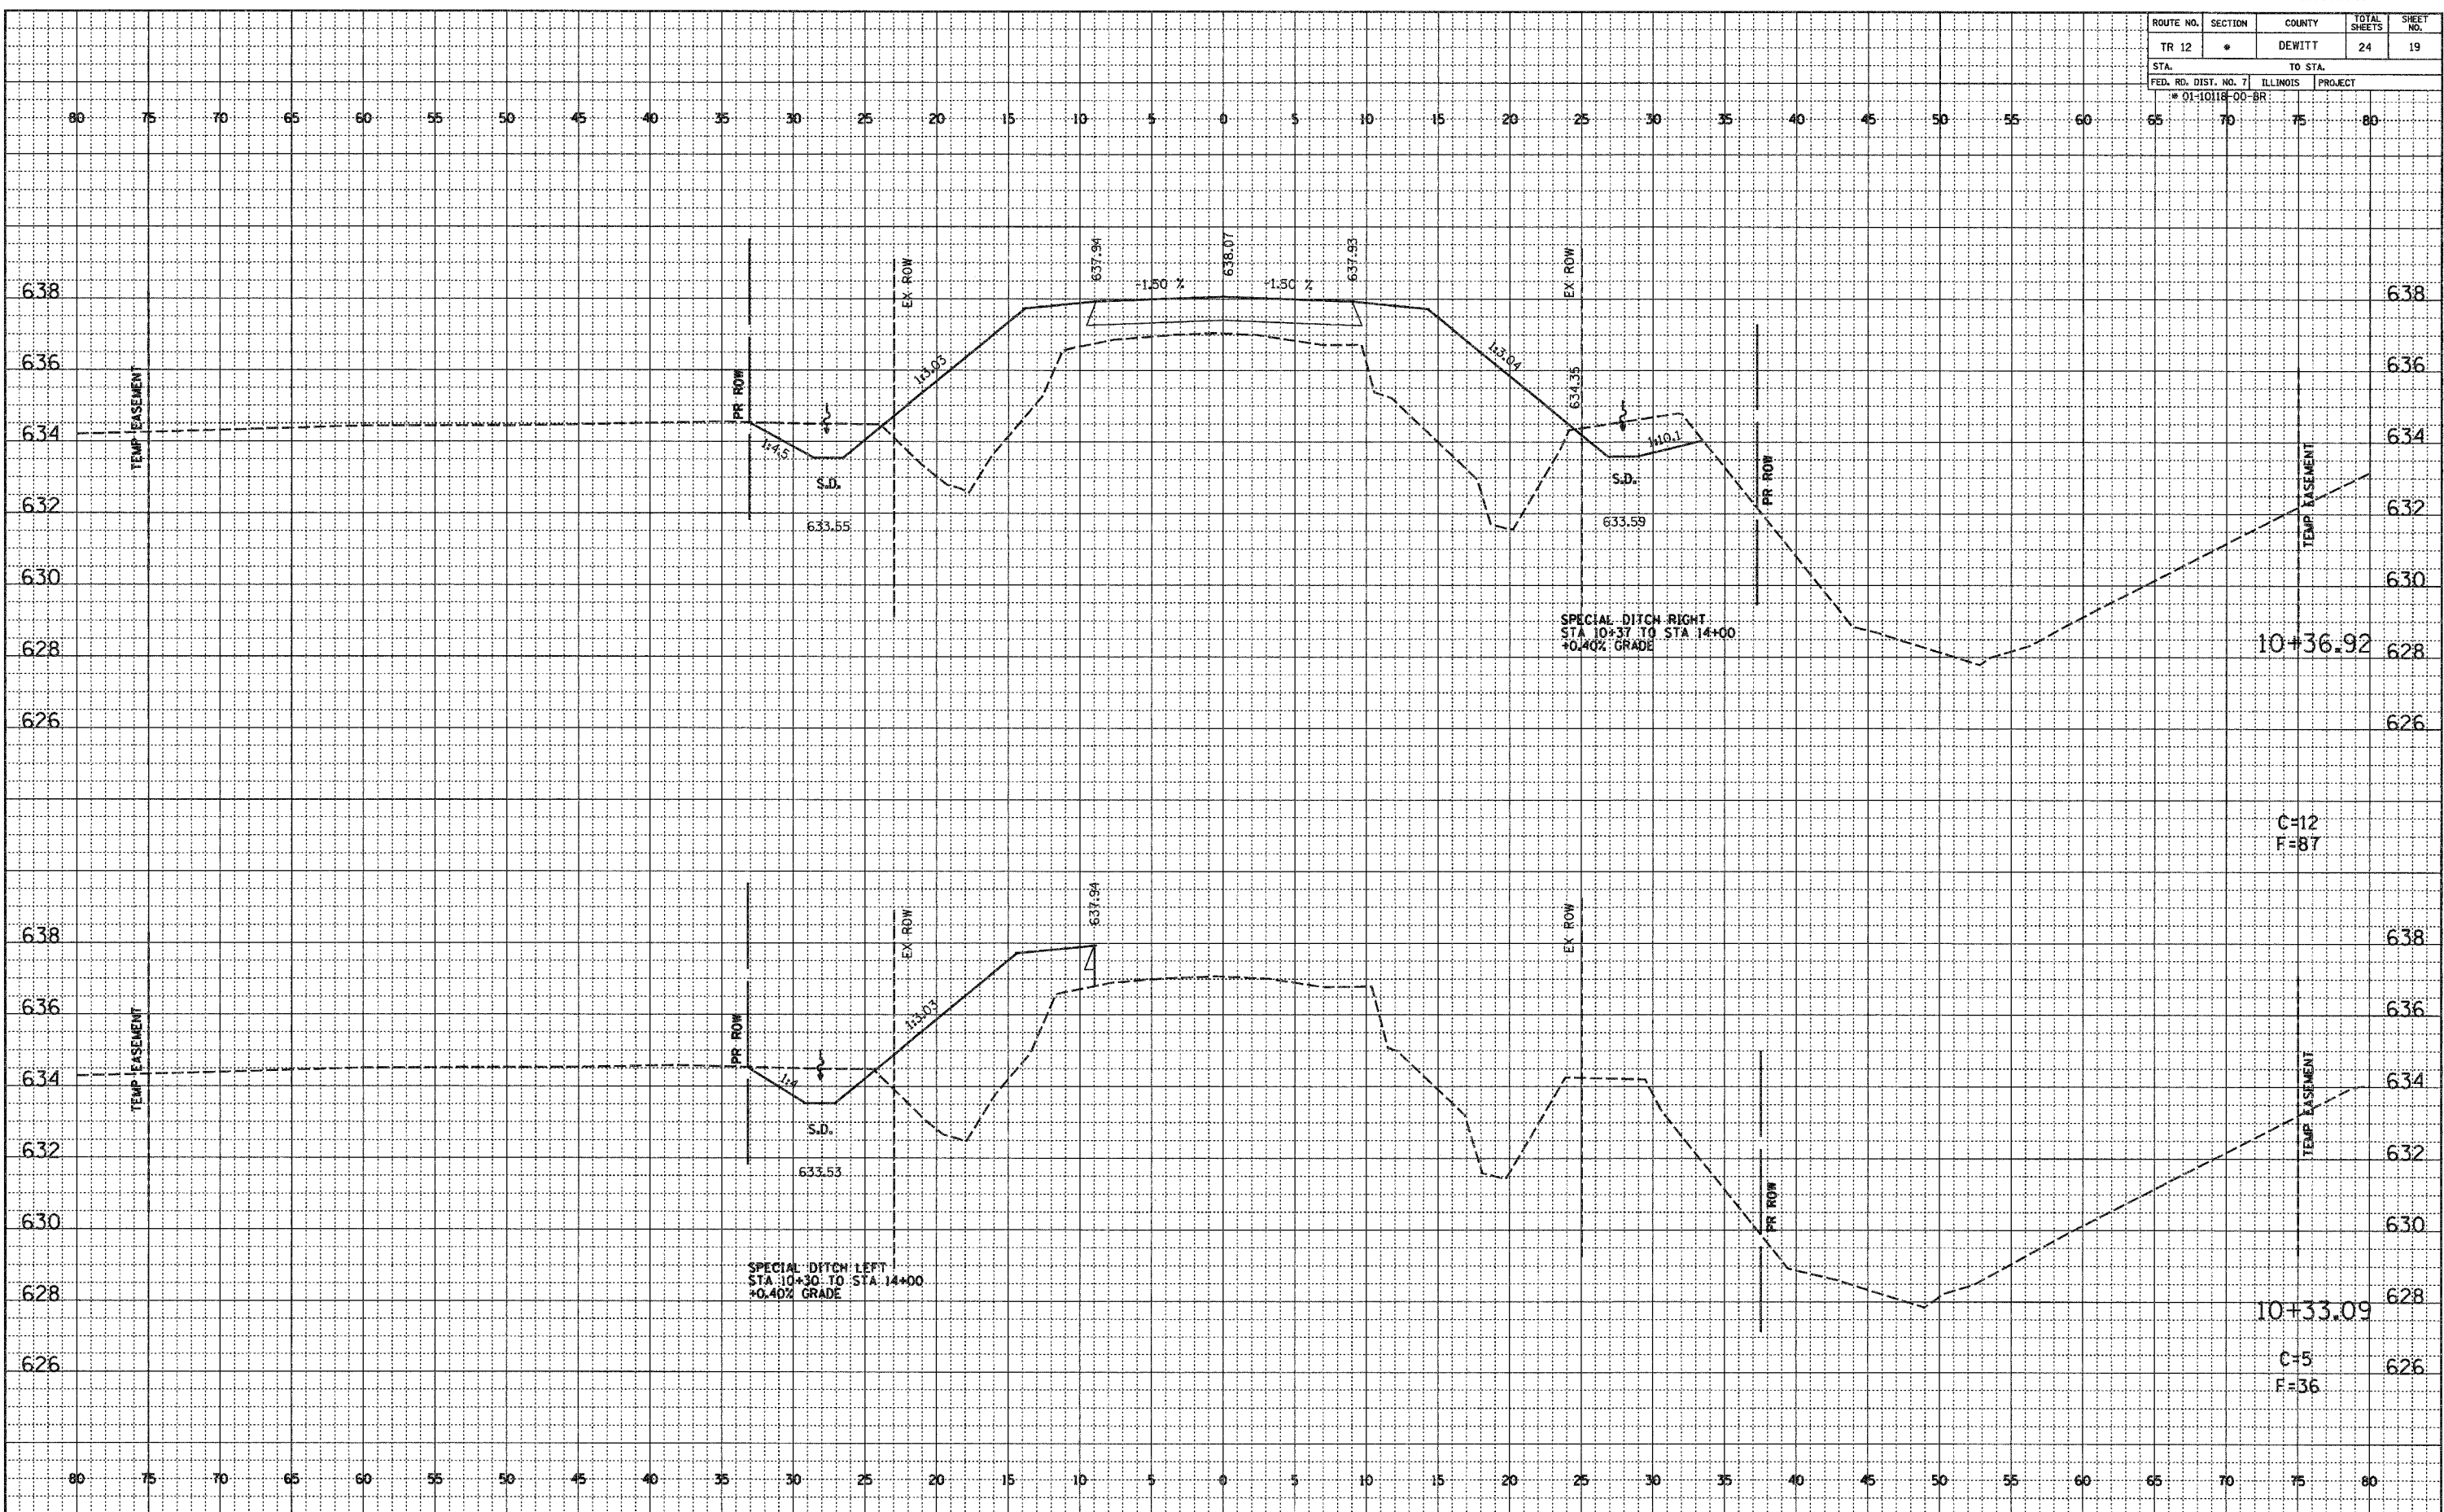

C=12
F=87

C=5
F=36