



F.A.S. RTE.	SECTION	COUNTY	TOTAL SHEETS	SHEET NO.
473	05-00046-12-RP	McLEAN	32	3
STA.	TO STA.			
FED. ROAD DIST. NO.	ILLINOIS	FED. AID PROJECT		
CONTRACT NO. 91370				

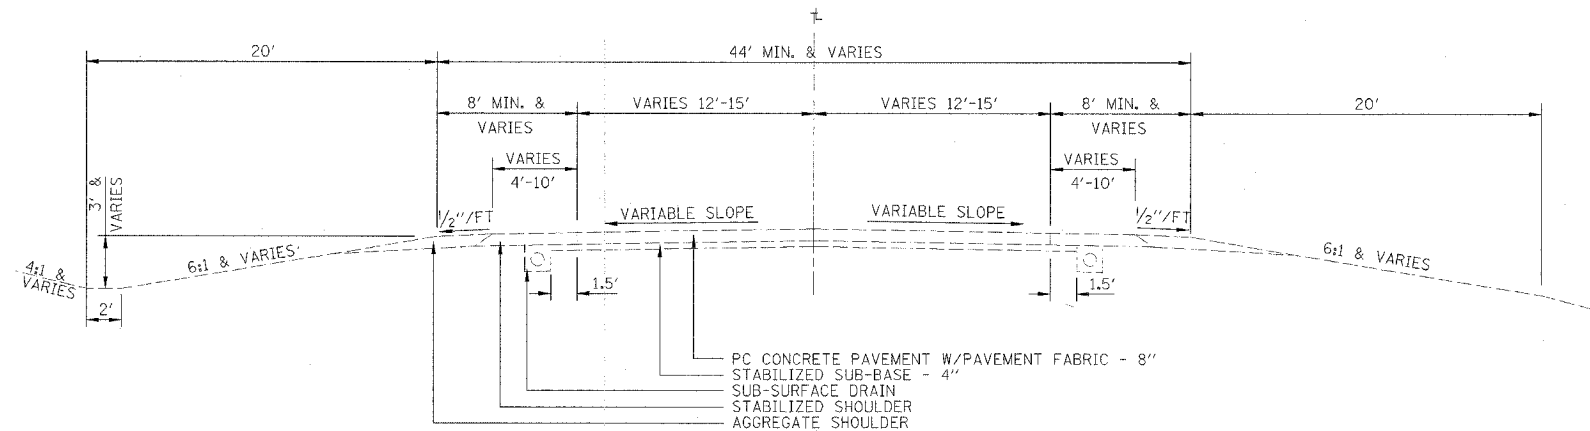


EXISTING TYPICAL CROSS SECTION C.H. 8

STA 36+74 TO STA 37+72  
STA 62+29 TO STA 64+00

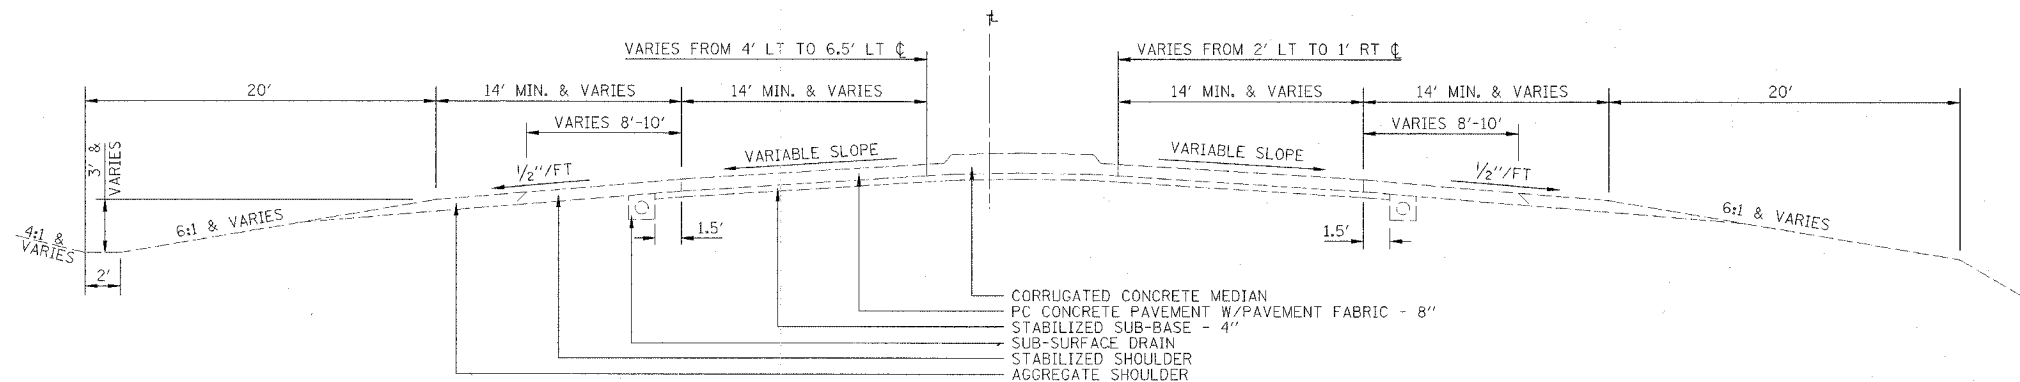

EXISTING TYPICAL CROSS SECTION C.H. 8

STA 37+72 TO STA 38+81  
STA 61+19 TO STA 62+29

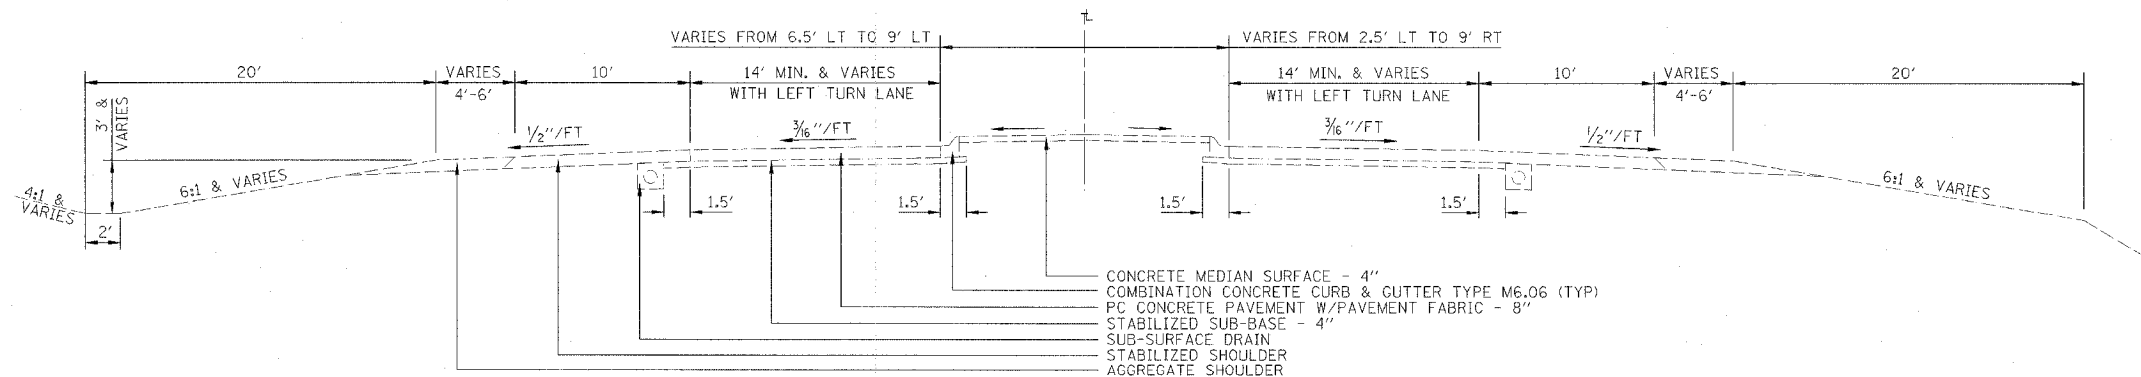

EXISTING TYPICAL CROSS SECTION C.H. 8

STA 38+81 TO STA 48+67  
STA 51+33 TO STA 61+19

(BRIDGE AND BRIDGE APPROACH PAVEMENT STA 48+66.95 TO STA 51+32.51)

McLEAN COUNTY, ILLINOIS  
MFT SECTION 05-00046-12-RP

EXISTING TYPICAL SECTIONS

DRAWN BY MAL	FILE NO. 24-7687
DATE 12/06/06	BOOK NO. 2416
CHECKED BY RGD	SHEET NO. 3 OF 32

**Farnsworth GROUP**  
2709 McGraw Drive  
Bloomington, Illinois 61704  
309.888-8488 / fax 309.888-1071