
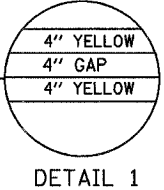
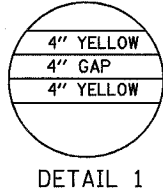


| | | | | |
|---------------------|----------------|---------------------------|--------------|-----------|
| F.A.S. RTE. | SECTION | COUNTY | TOTAL SHEETS | SHEET NO. |
| 473 | 05-00046-12-RP | McLEAN | 32 | 23 |
| STA. | | TO STA. | | |
| FED. ROAD DIST. NO. | | ILLINOIS FED. AID PROJECT | | |
| CONTRACT NO. 91370 | | | | |

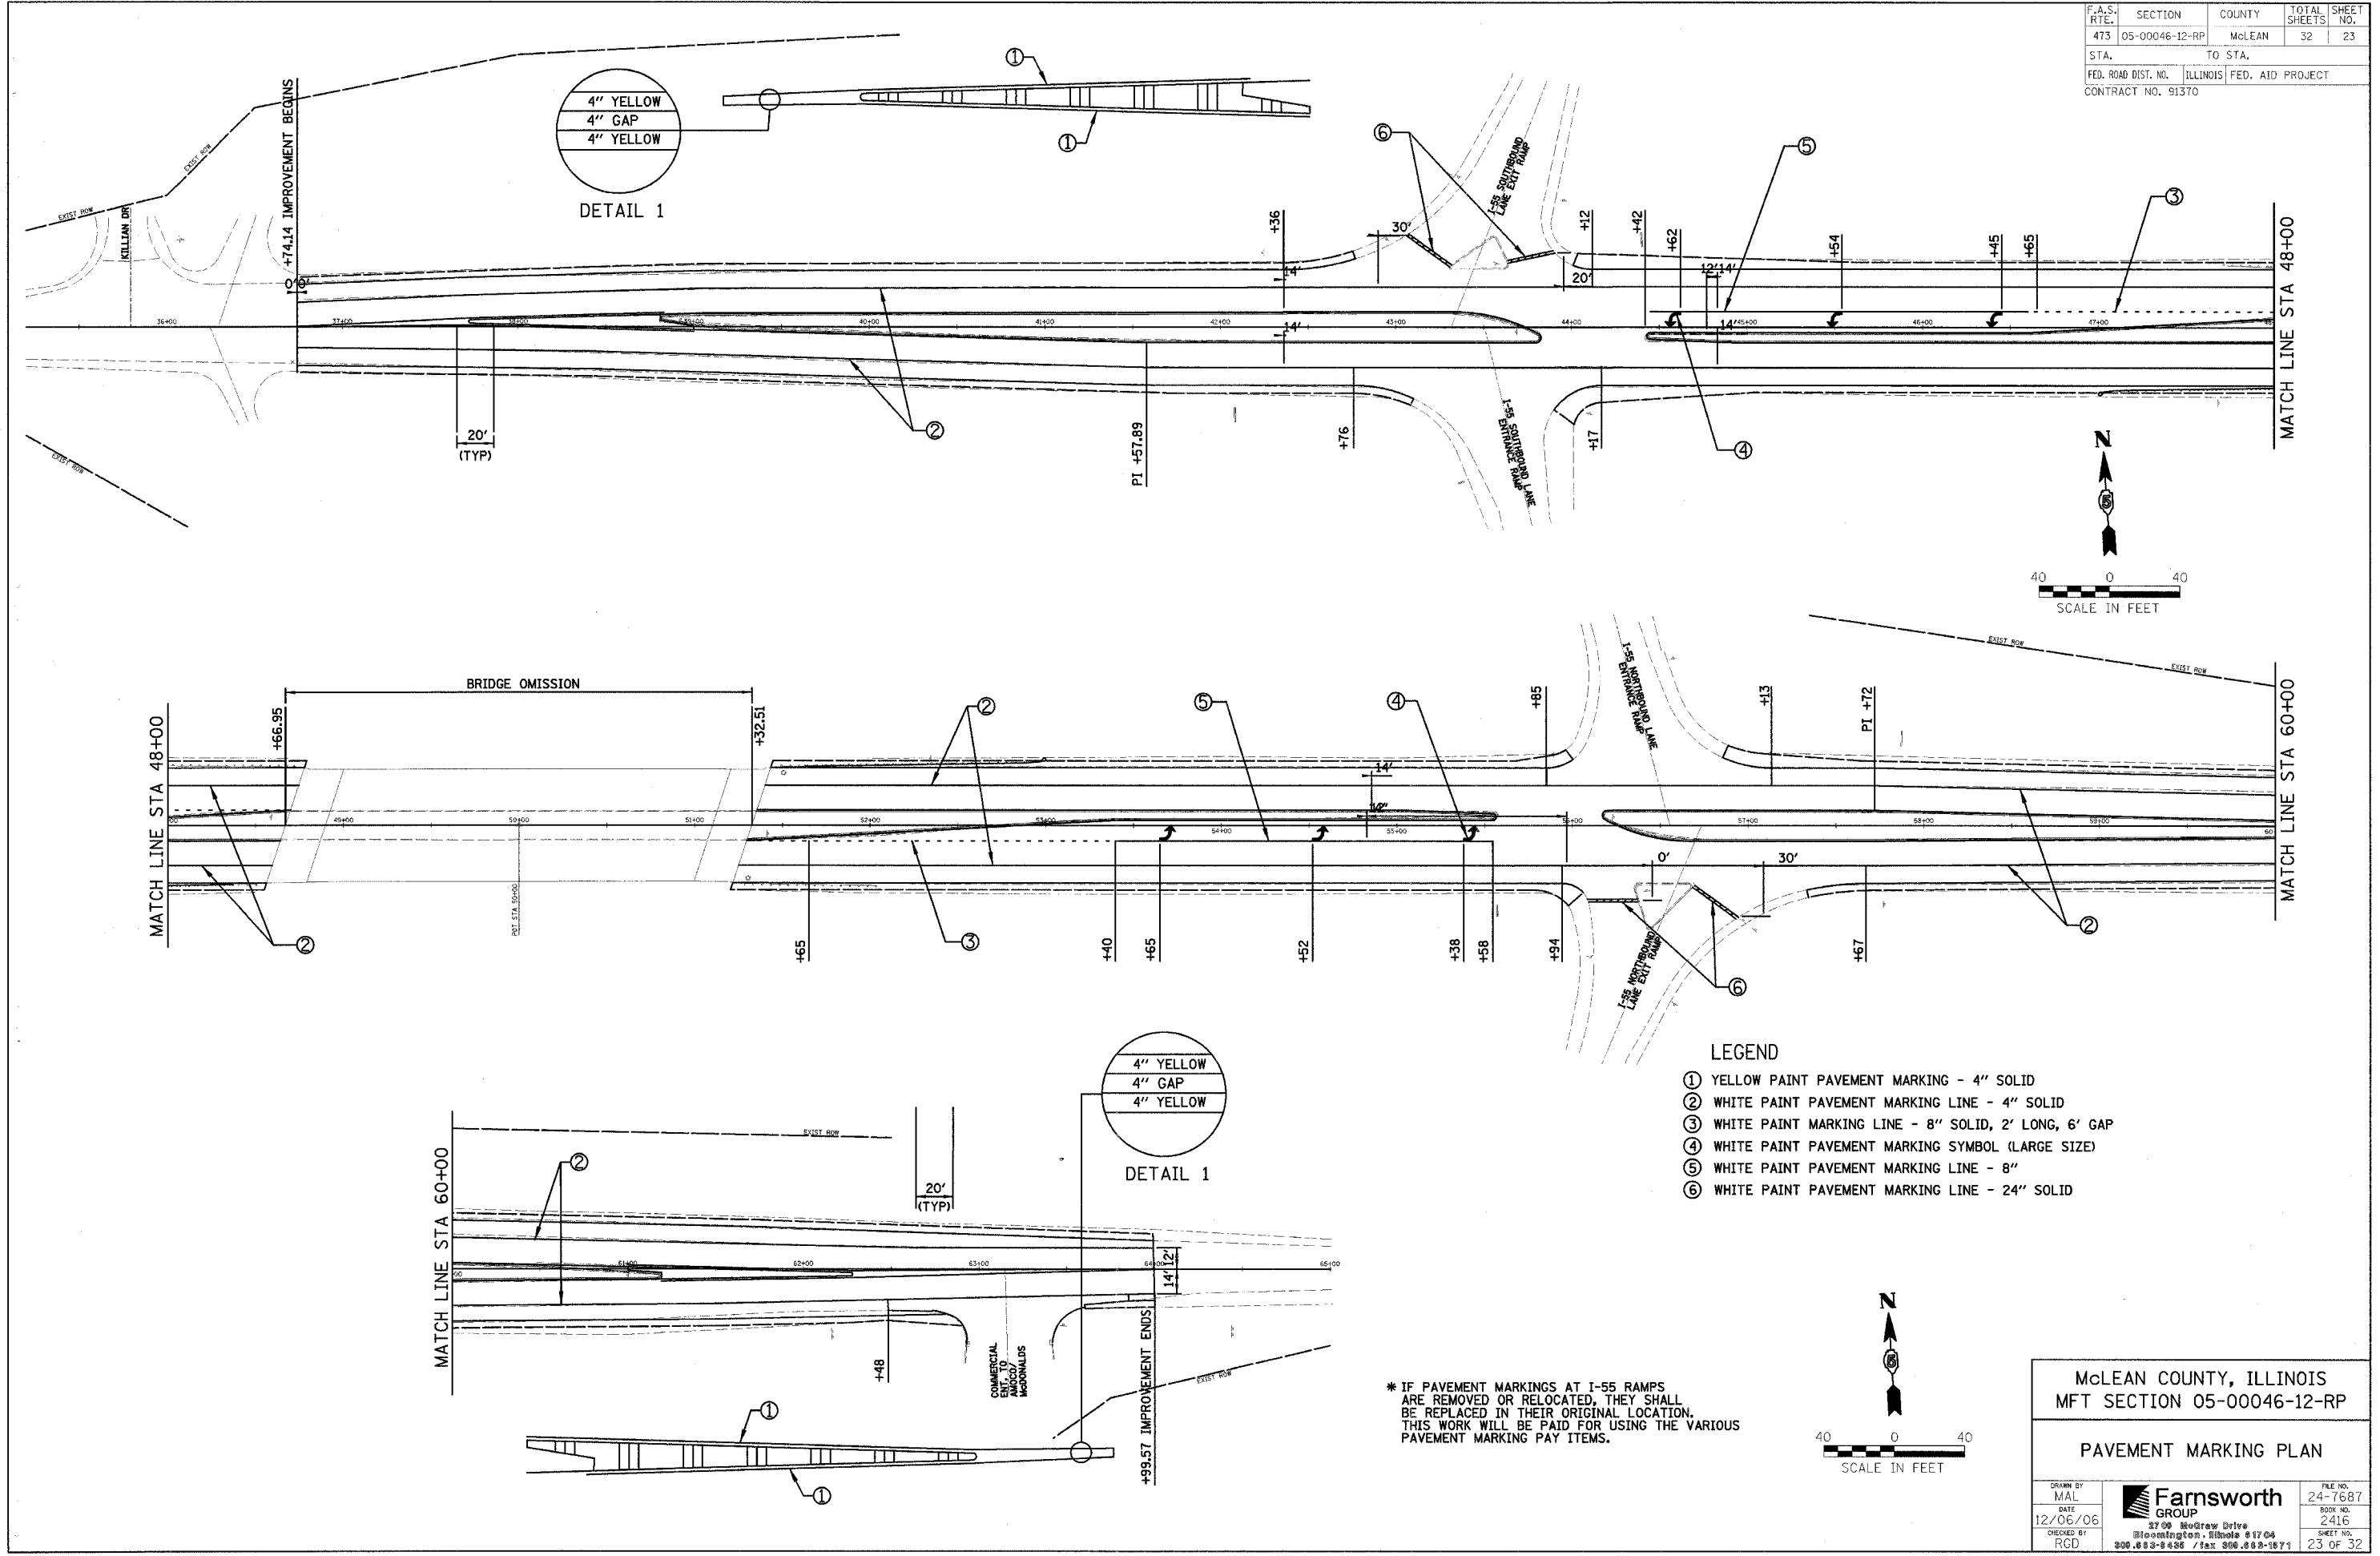

- LEGEND
- ① YELLOW PAINT PAVEMENT MARKING - 4" SOLID
 - ② WHITE PAINT PAVEMENT MARKING LINE - 4" SOLID
 - ③ WHITE PAINT MARKING LINE - 8" SOLID, 2' LONG, 6' GAP
 - ④ WHITE PAINT PAVEMENT MARKING SYMBOL (LARGE SIZE)
 - ⑤ WHITE PAINT PAVEMENT MARKING LINE - 8"
 - ⑥ WHITE PAINT PAVEMENT MARKING LINE - 24" SOLID

* IF PAVEMENT MARKINGS AT I-55 RAMP ARE REMOVED OR RELOCATED, THEY SHALL BE REPLACED IN THEIR ORIGINAL LOCATION. THIS WORK WILL BE PAID FOR USING THE VARIOUS PAVEMENT MARKING PAY ITEMS.

McLEAN COUNTY, ILLINOIS
MFT SECTION 05-00046-12-RP

PAVEMENT MARKING PLAN

| | | |
|-------------------|---|-----------------------|
| DRAWN BY MAL | <p>Farnsworth GROUP 3709 McGraw Drive Bloomington, Illinois 61704 309.833-4435 / Fax 309.833-1871</p> | FILE NO. 24-7687 |
| DATE 12/06/06 | | BOOK NO. 2416 |
| CHECKED BY RGD | | SHEET NO. 23 OF 32 |