


F.A.S. RTE.	SECTION	COUNTY	TOTAL SHEETS	SHEET NO.
473	05-00046-12-RP	McLEAN	32	27
STA.	TO STA.			
FED. ROAD DIST. NO.	ILLINOIS FED. AID PROJECT			
CONTRACT NO. 91370				

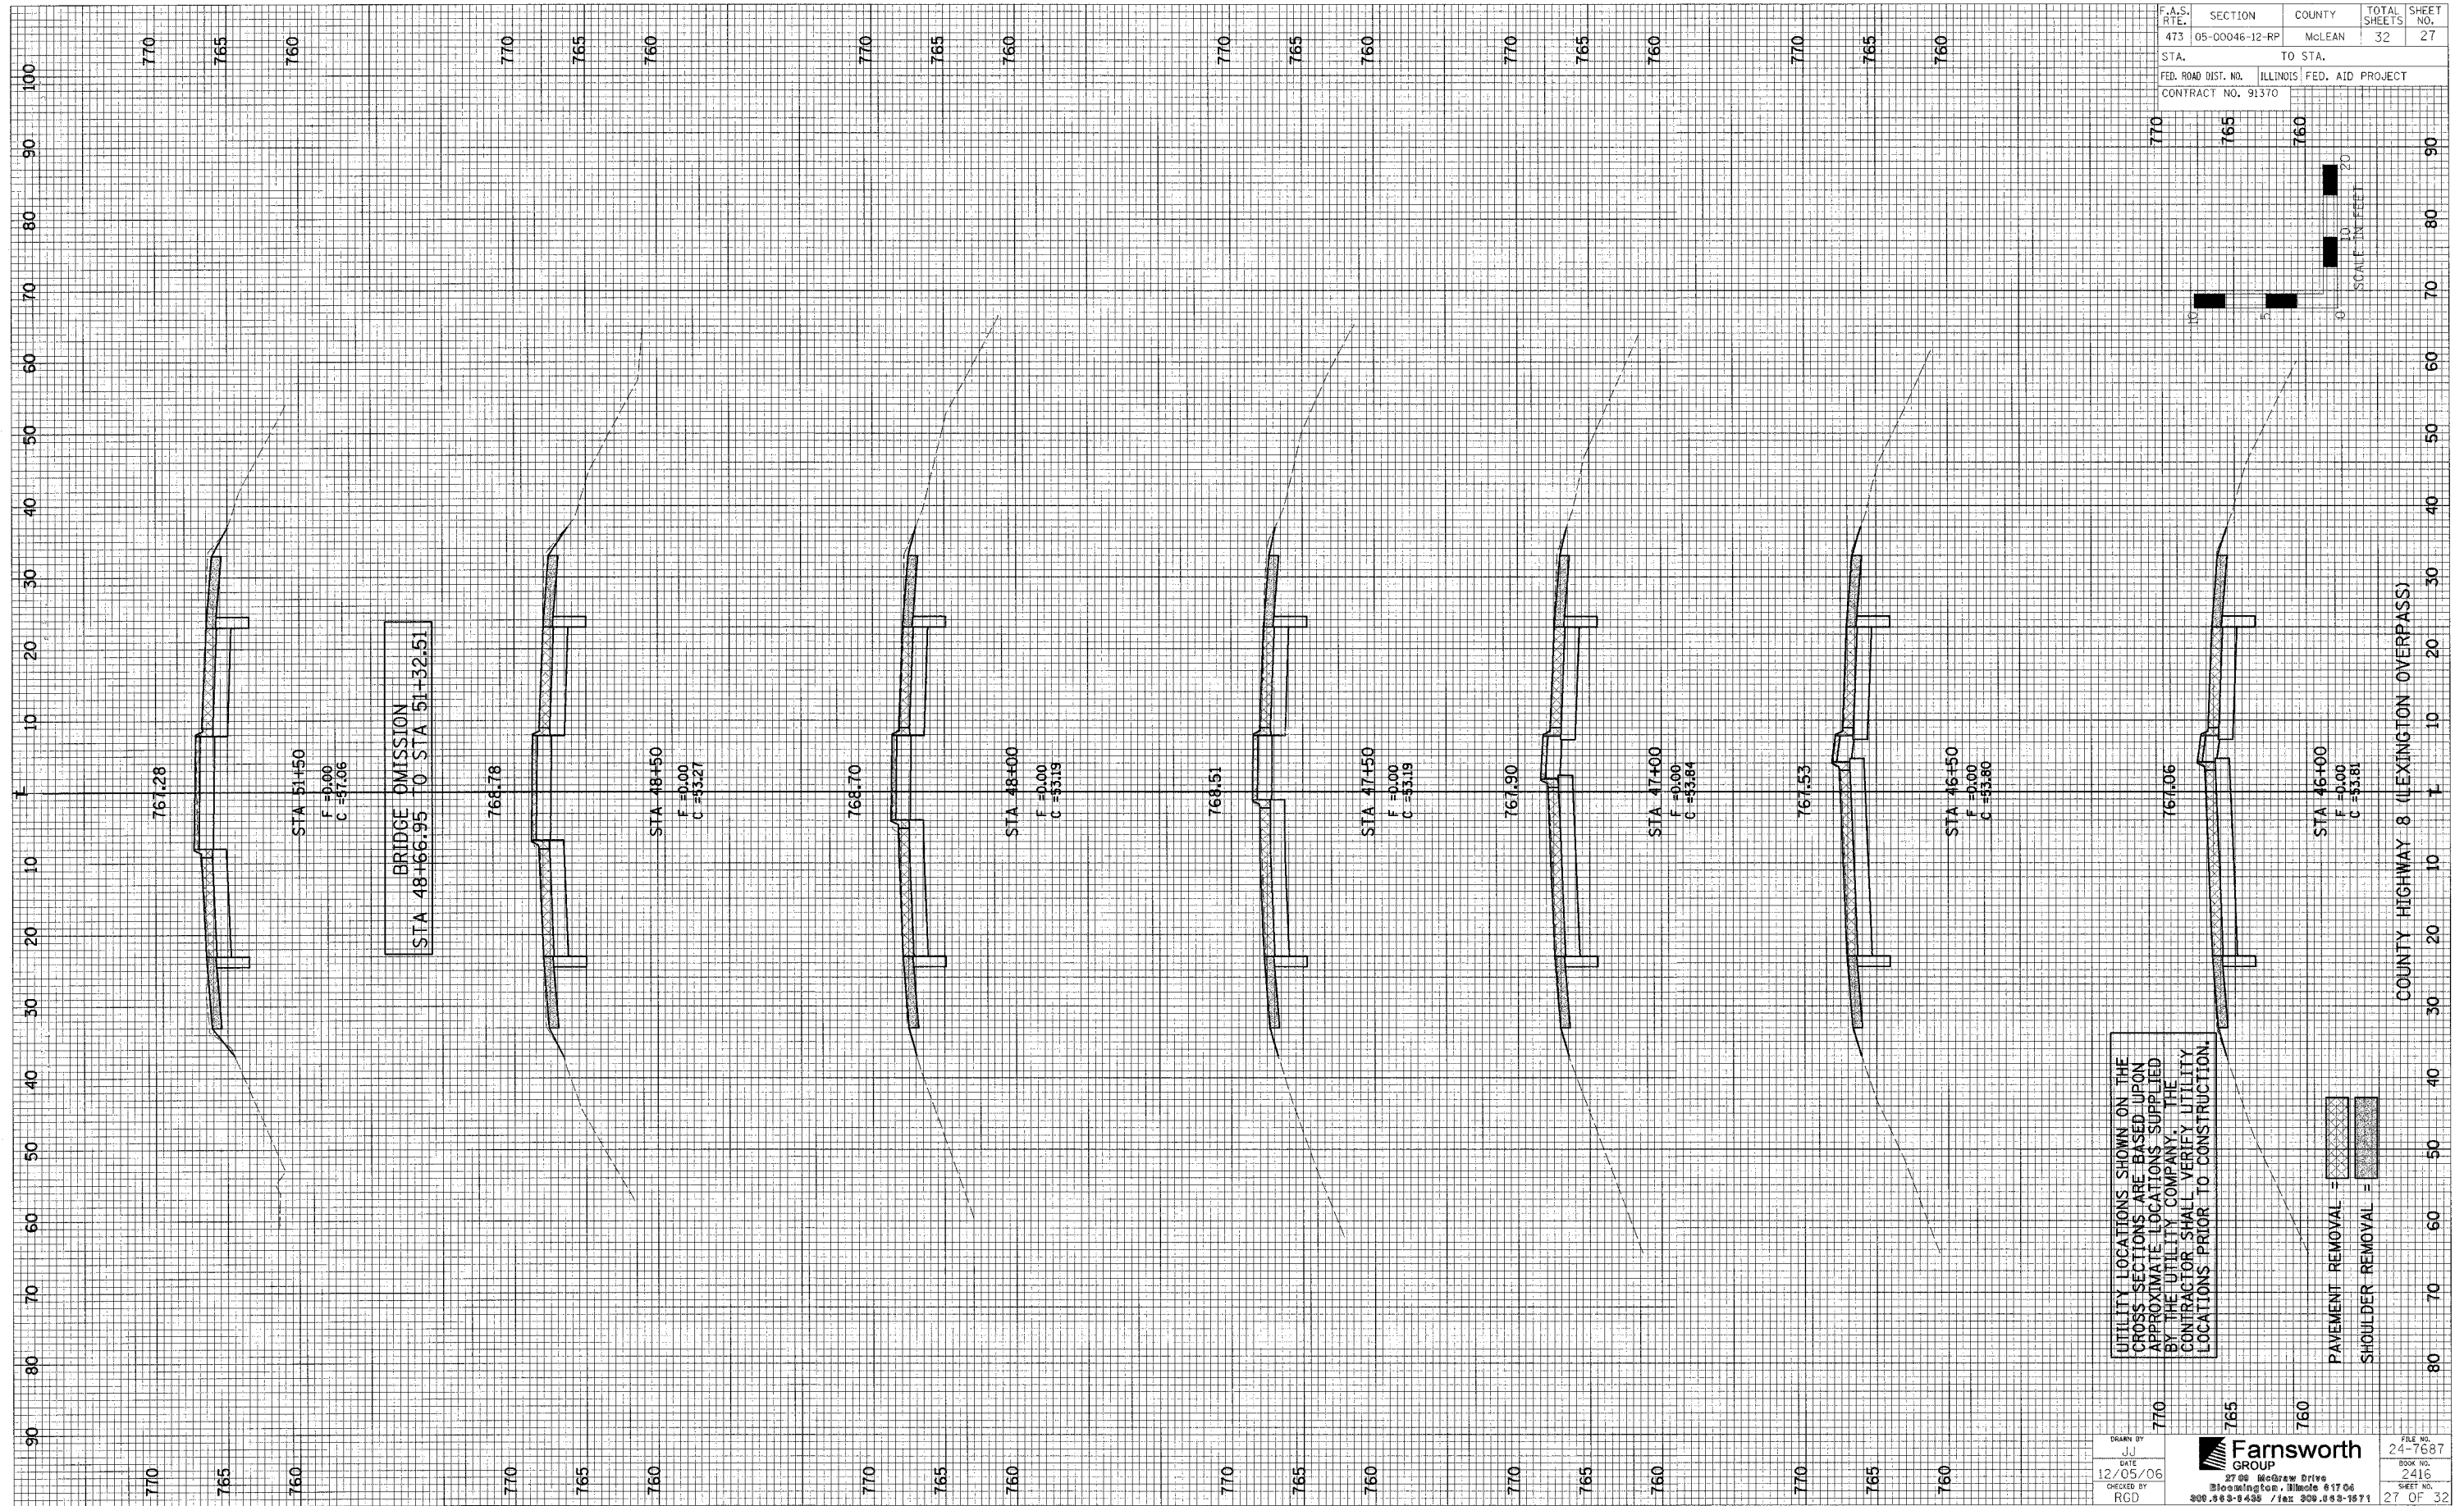

BRIDGE OMISSION
STA 48+66.95 TO STA 51+32.51

UTILITY LOCATIONS SHOWN ON THE CROSS SECTIONS ARE BASED UPON APPROXIMATE LOCATIONS SUPPLIED BY THE UTILITY COMPANY. THE CONTRACTOR SHALL VERIFY UTILITY LOCATIONS PRIOR TO CONSTRUCTION.

PAVEMENT REMOVAL = [hatched pattern]
SHOULDER REMOVAL = [stippled pattern]

DRAWN BY	JU	FILE NO.	24-7687
CHECKED BY	RGD	DATE	12/05/06
Farnsworth GROUP		BOOK NO.	2416
2709 McBrew Drive		SHEET NO.	27 OF 32
Bloomington, Illinois 61704		300.663-9436 / fax 300.663-1671	