
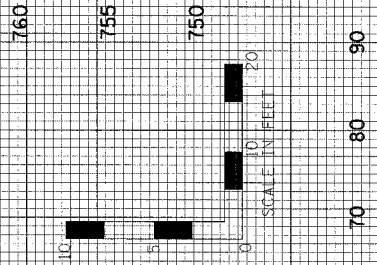


F.A.S. R.I.E.	SECTION	COUNTY	TOTAL SHEETS	SHEET NO.
473	05-00046-12-RP	McLEAN	32	30
STA.	TO STA.			
FED. ROAD DIST. NO.	ILLINOIS	FED. AID PROJECT		
CONTRACT NO. 91370				

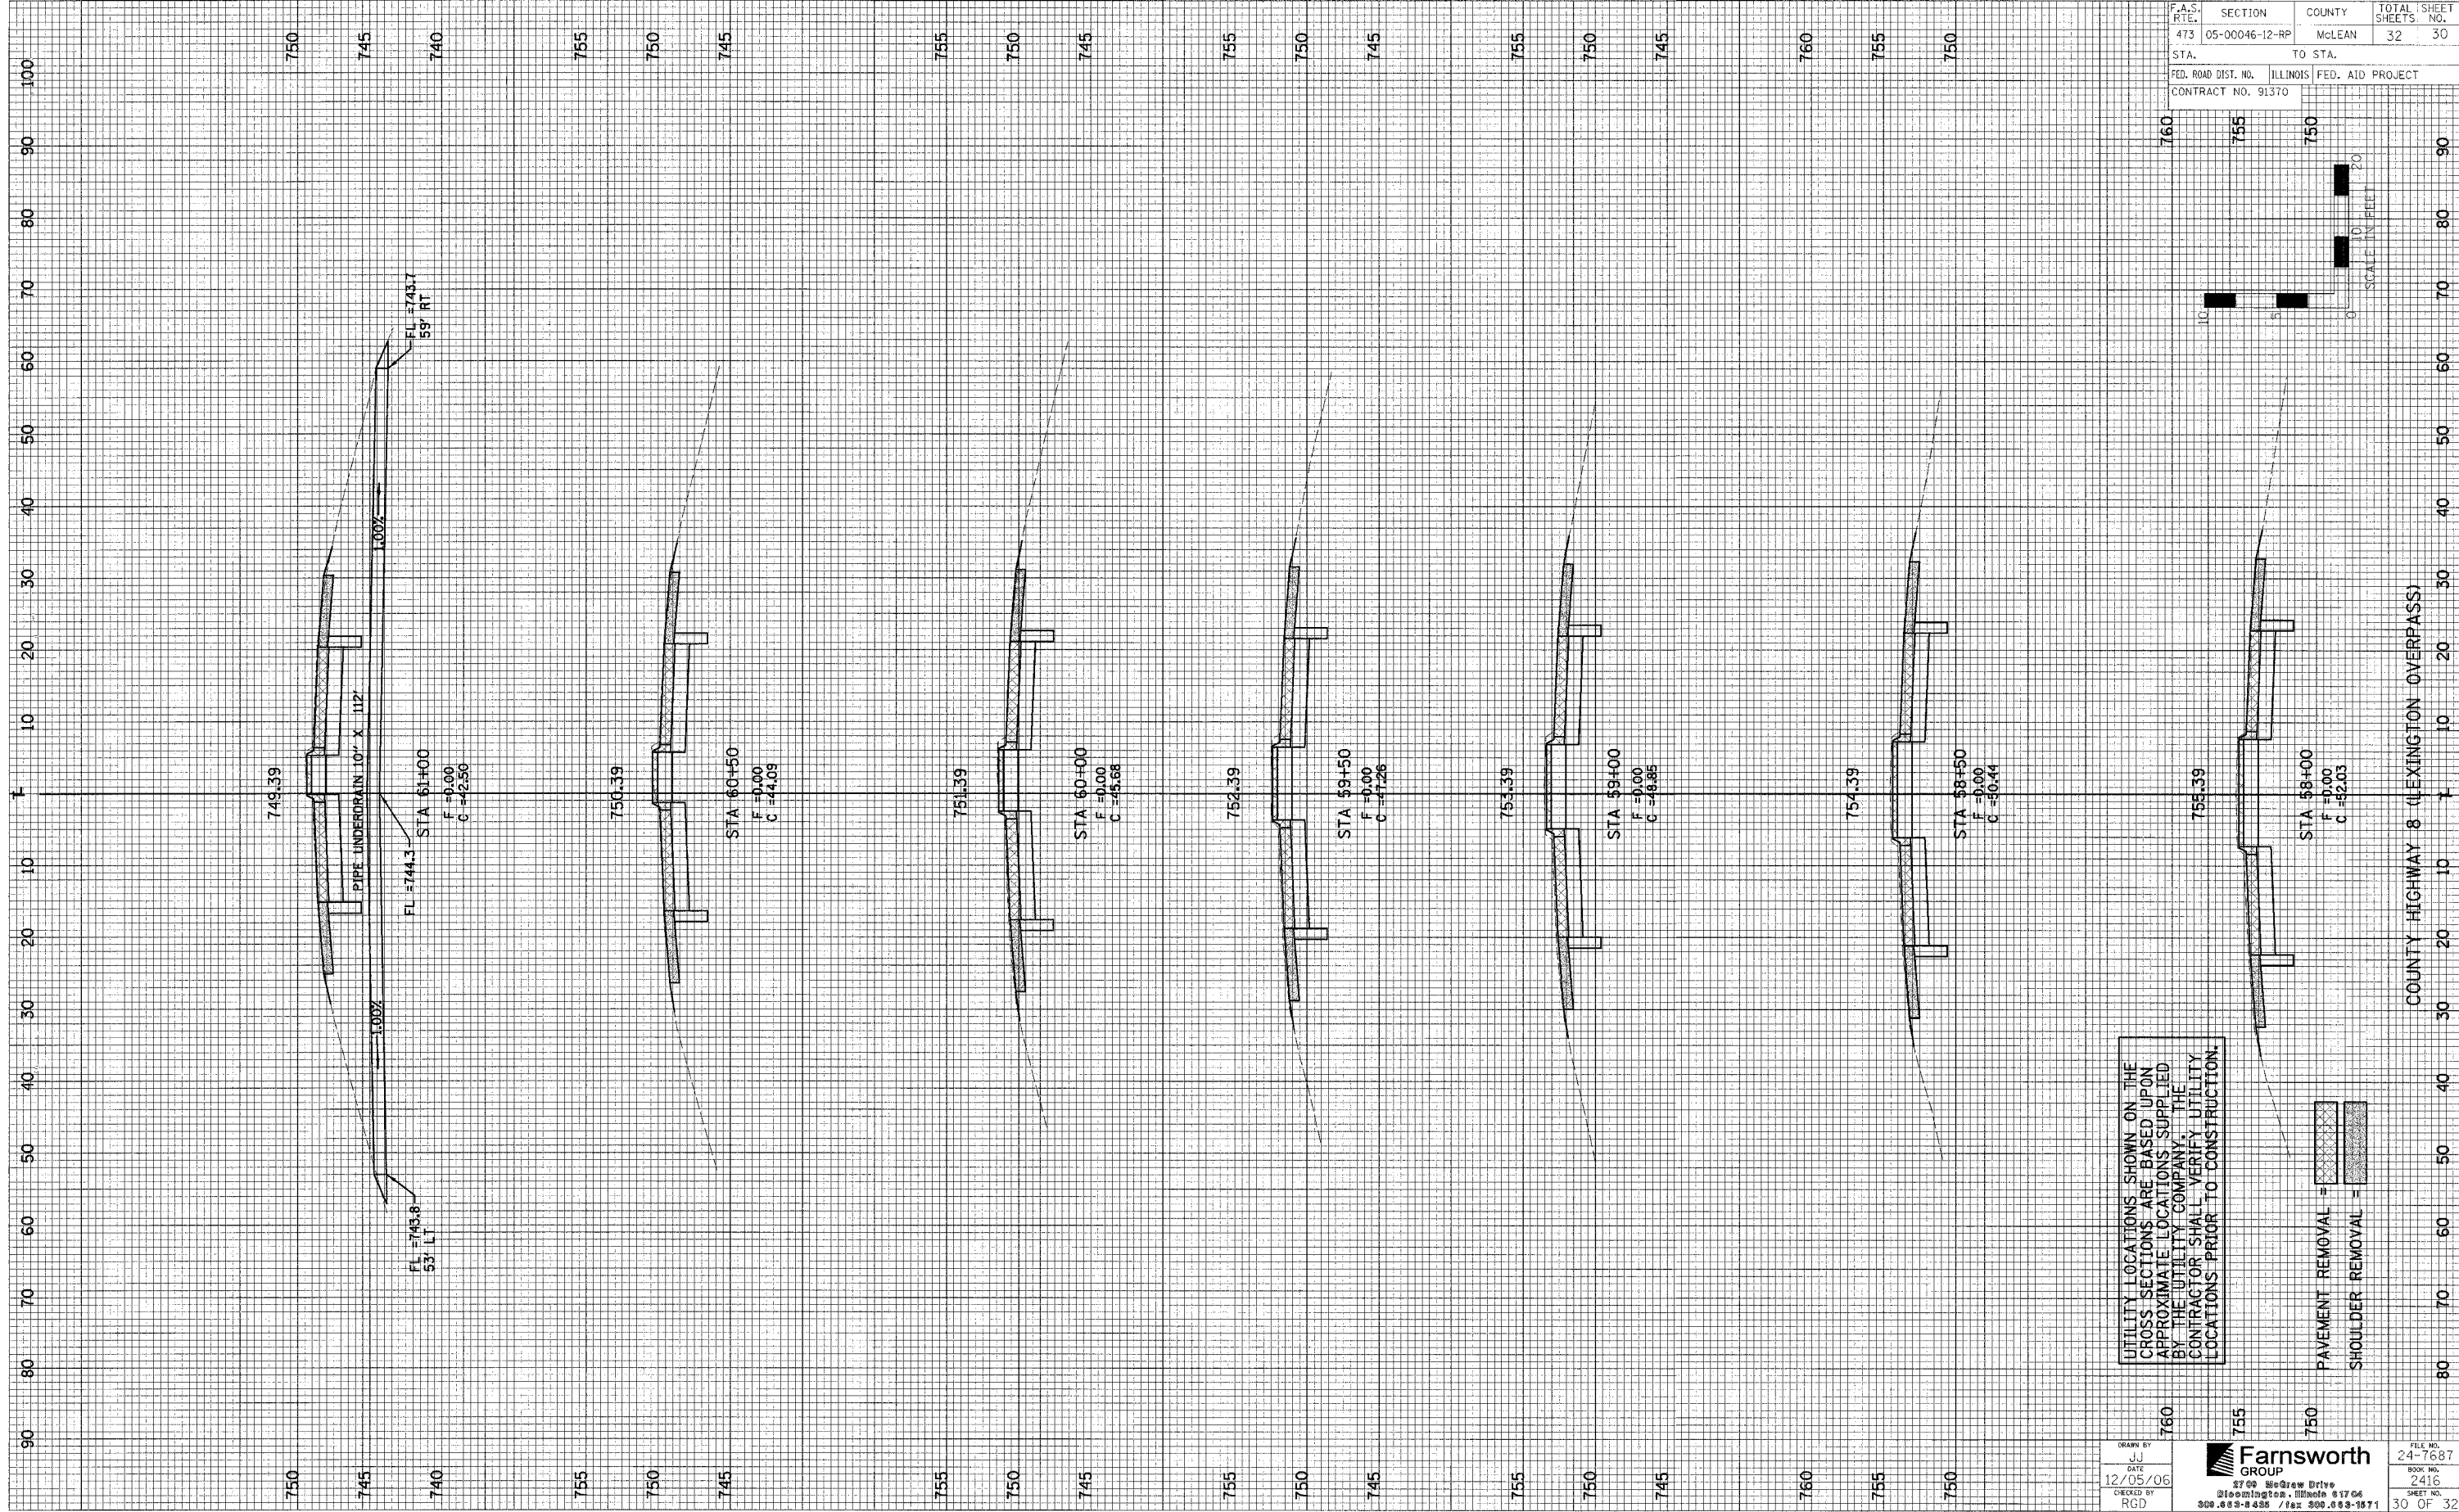

UTILITY LOCATIONS SHOWN ON THE CROSS SECTIONS ARE BASED UPON APPROXIMATE LOCATIONS SUPPLIED BY THE UTILITY COMPANY. THE CONTRACTOR SHALL VERIFY UTILITY LOCATIONS PRIOR TO CONSTRUCTION.

PAVEMENT REMOVAL =   
 SHOULDER REMOVAL =

760	755	750	760	755	750
FILE NO.	24-7687	BOOK NO.	2416	SHEET NO.	30 OF 32
DATE	12/05/06	Farnsworth GROUP			
CHECKED BY	RGD	8700 McGraw Drive Bloomington, Illinois 61706 309.883-8435 / fax 309.883-1971			