

F.A.U. RTE.	SECTION	COUNTY	TOTAL SHEETS	SHEET NO.
7902	...	CHRISTIAN	67	11
STA. 20+00.00		TO STA. 34+00.00		
FED. ROAD DIST. NO.		ILLINOIS FED. AID PROJECT		
... 03-00055-00-FP				



DESIGN		
INT.	DATE	REASON

PLANS		
NO.	DATE	BY

PLOTS & CHECKS		
INT.	DATE	REASON

PROFILE		
NO.	DATE	BY

CHECKS		
INT.	DATE	REASON

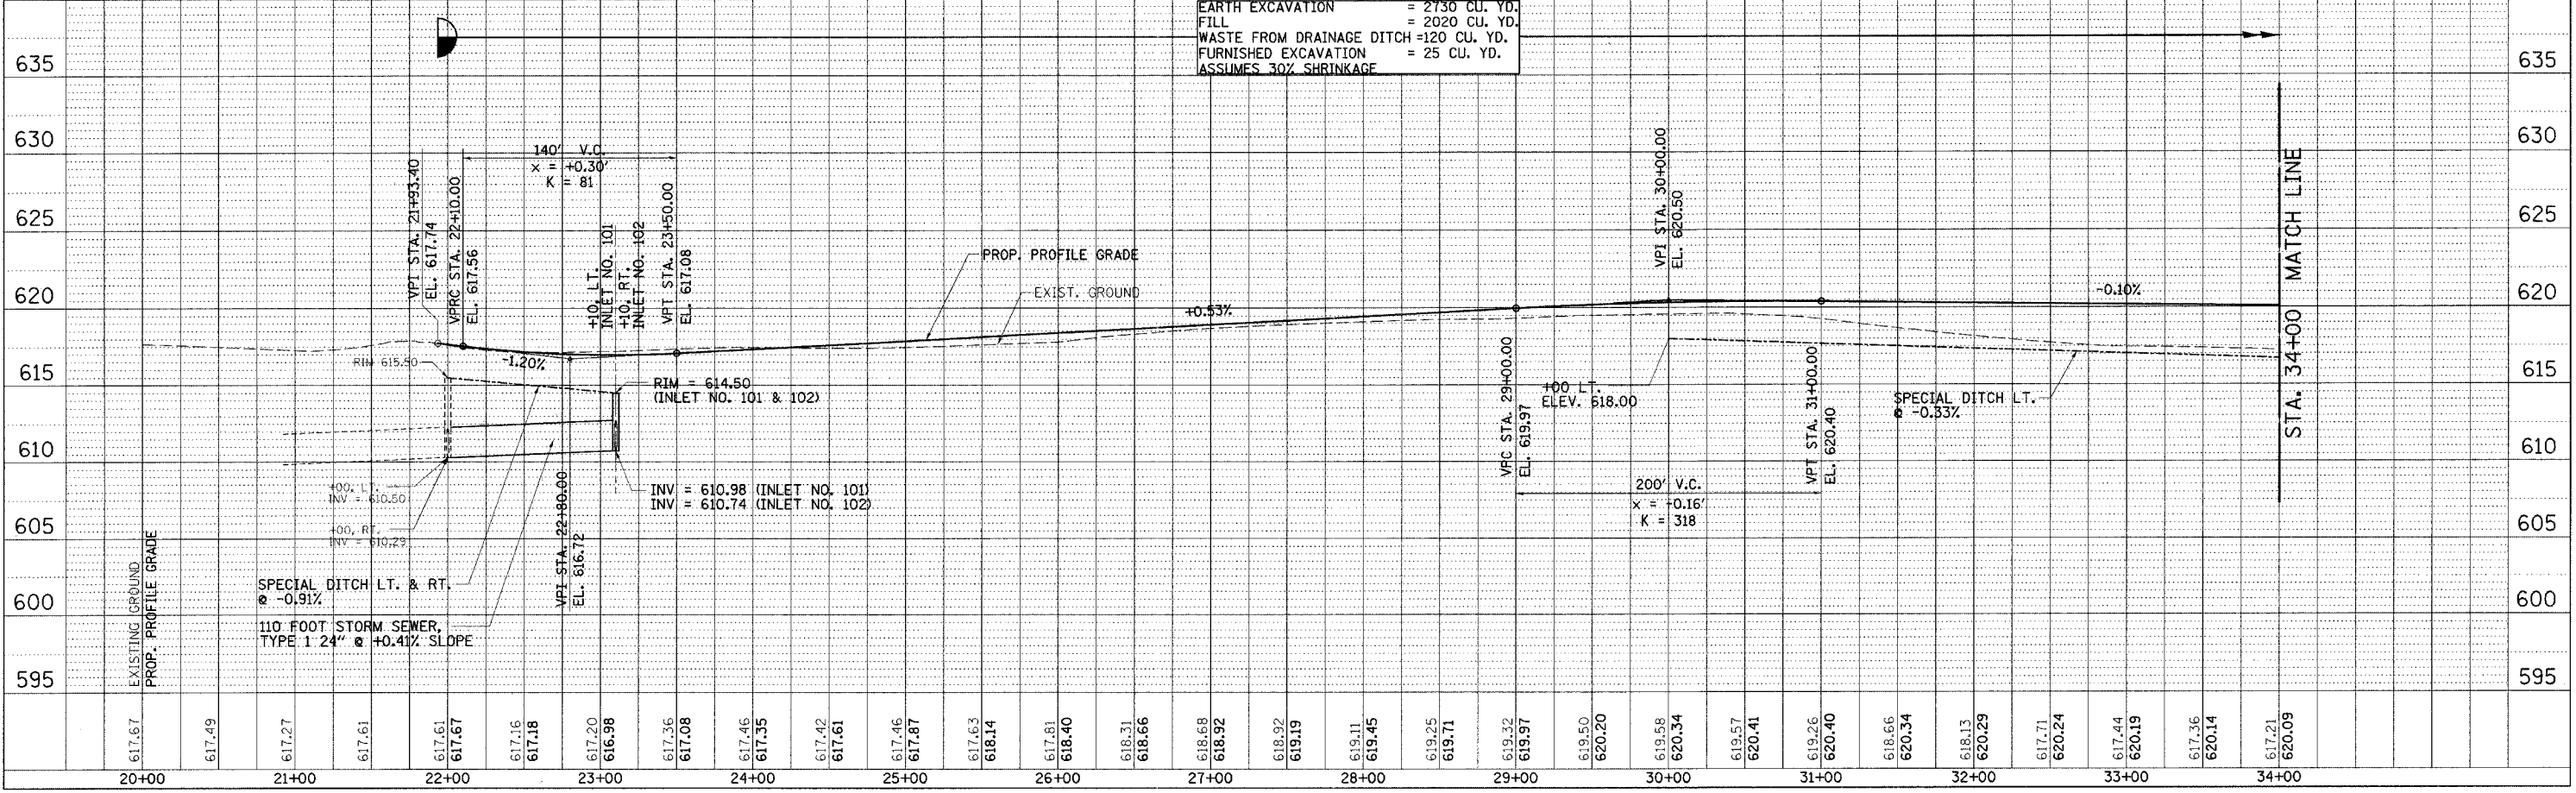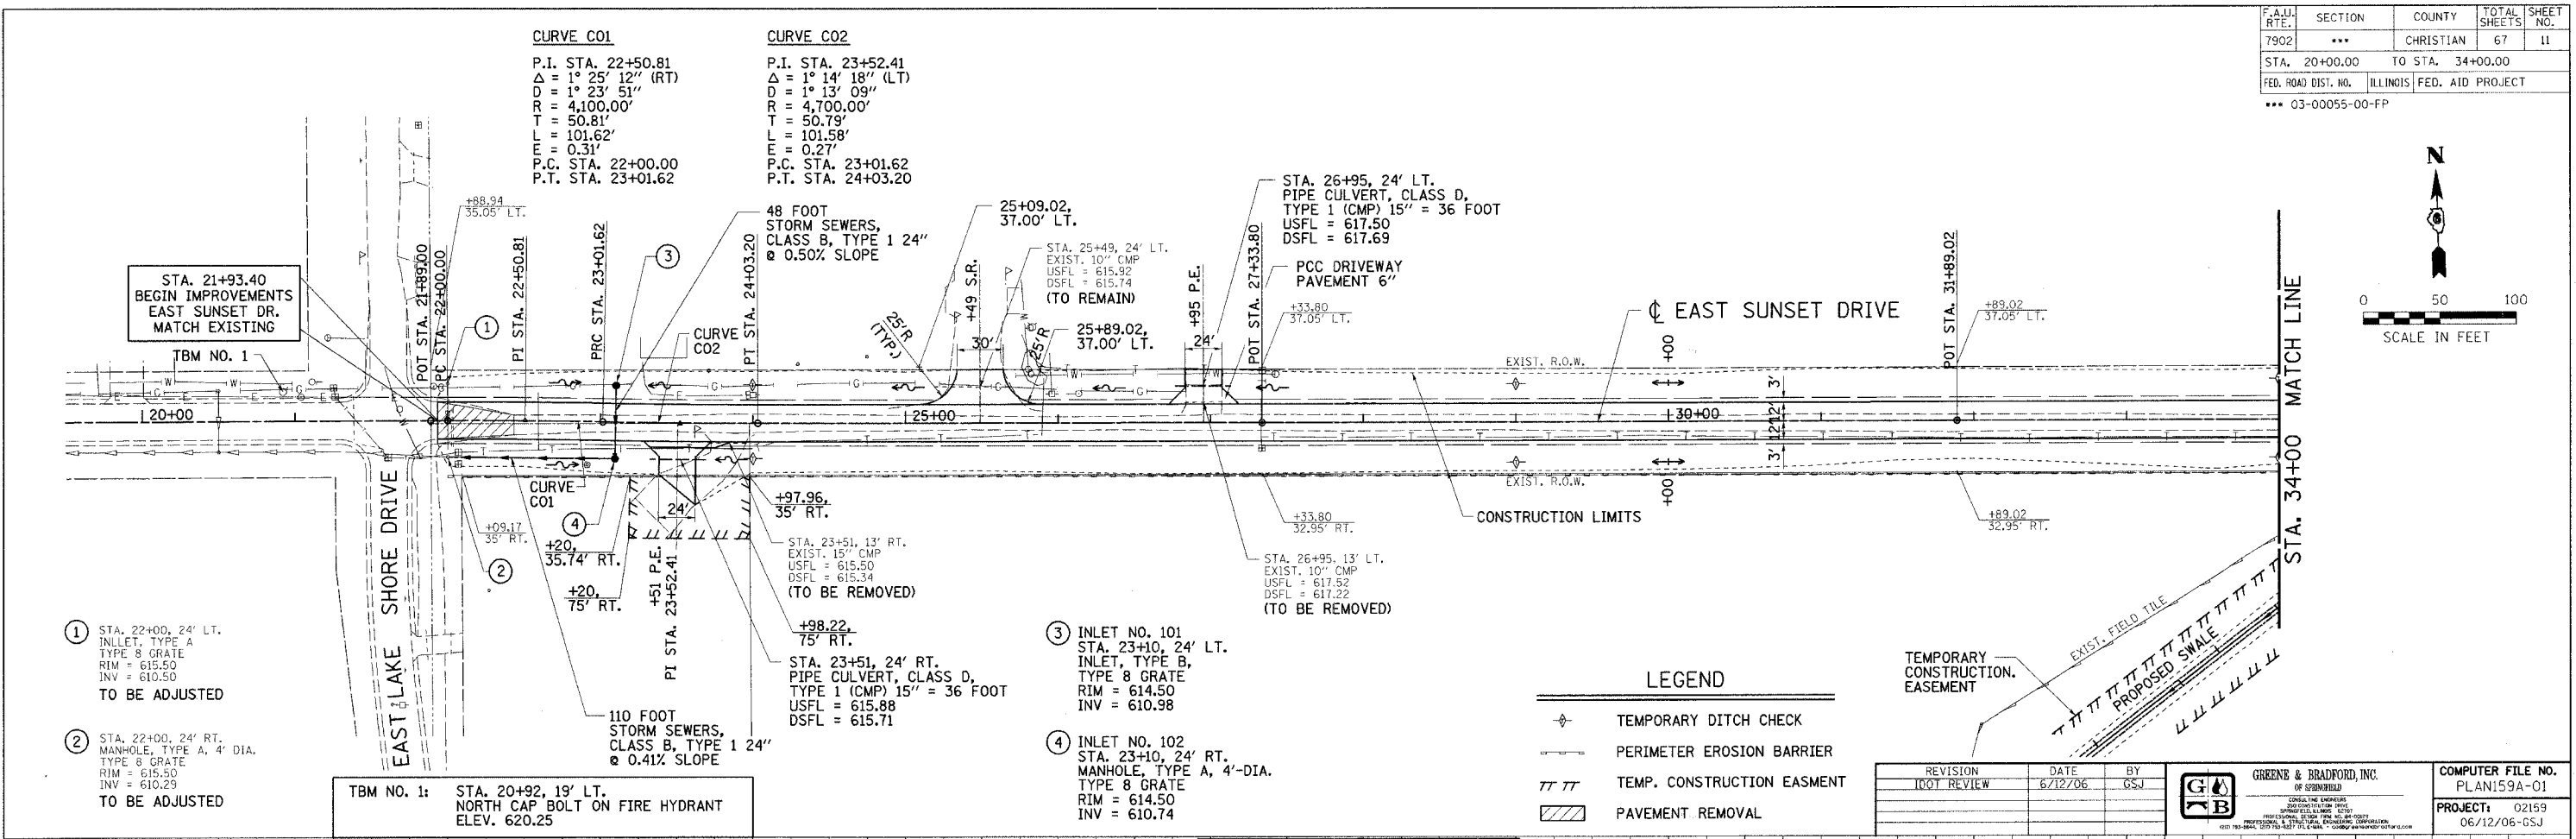

IDOTPP-50 - 1150 8/07/00

... drawings in this set ...