

F.A.U. RTE.	SECTION	COUNTY	TOTAL SHEETS	SHEET NO.
7902	***	CHRISTIAN	67	17
STA. 5+50.00 TO STA. 10+00.00				
FED. ROAD DIST. NO. ILLINOIS FED. AID PROJECT				
*** 03-00055-00-FP				

DESIGN		
INT.	DATE	REASON


PLANS		
NO.	DATE	BY

PLOTS & CHECKS			
INT.	DATE	NO.	REASON

CHECKS		
INT.	DATE	REASON

CHECKS		
INT.	DATE	REASON

IDOTPP-50 - 150 8/07/00

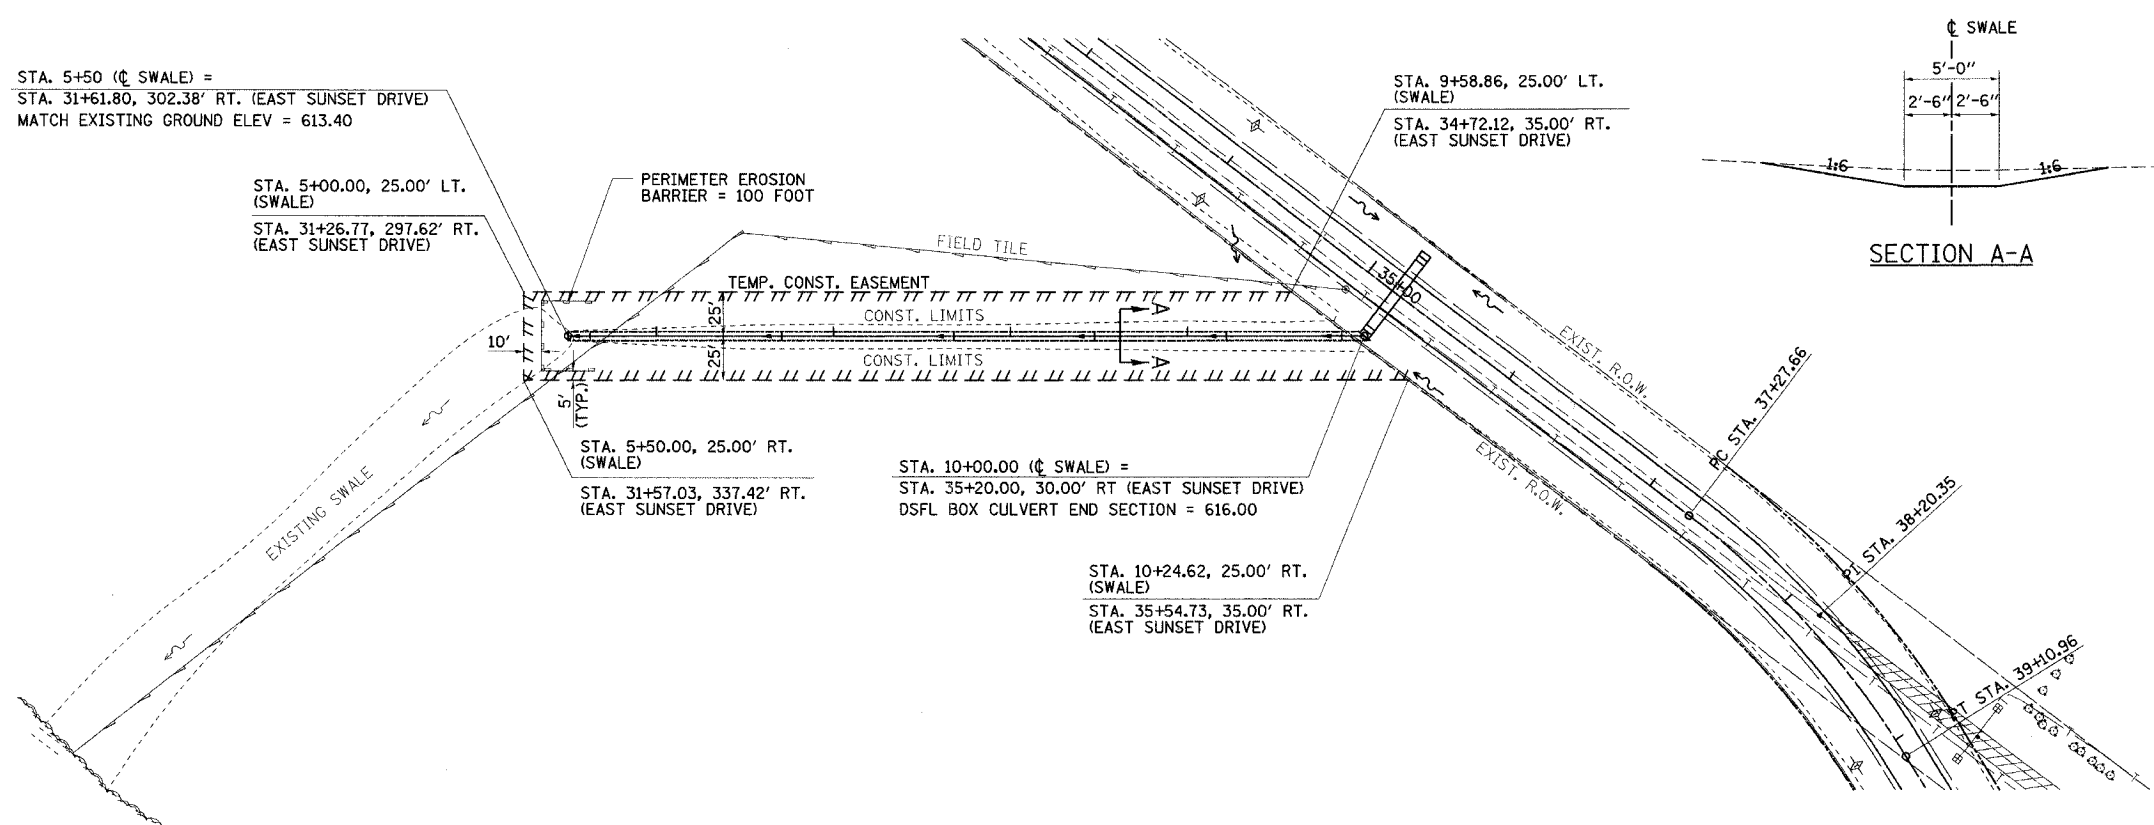

REVISION	DATE	BY
IDOT REVIEW	6/12/06	GSJ

GREENE & BRADFORD, INC.
 OF SPRINGFIELD
 CIVIL ENGINEERS
 1001 N. UNIVERSITY AVENUE
 SPRINGFIELD, ILLINOIS 62761
 (217) 544-2211 FAX (217) 544-2212 www.greenegb.com

COMPUTER FILE NO.	PLAN159E
PROJECT:	02159
	06/12/06-GSJ

EARTH EXCAVATION = 120 CU. YD.
 FILL = 0 CU. YD.
 WASTE TO EAST SUNSET DRIVE = 120 CU. YD.

