

F.A.U. RTE.	SECTION	COUNTY	TOTAL SHEETS	SHEET NO.
7902	...	CHRISTIAN	67	23
STA. 347+75.17		TO STA. 352+13.38		
FED. ROAD DIST. NO.		ILLINOIS FED. AID PROJECT		
... 03-0055-00-FP				




DESIGN INT. DATE	REASON

PLAN	DATE

PLOTS & CHECKS	INT. DATE	NO.	REASON

FILE NAME	DATE

CHECKS	INT. DATE	REASON

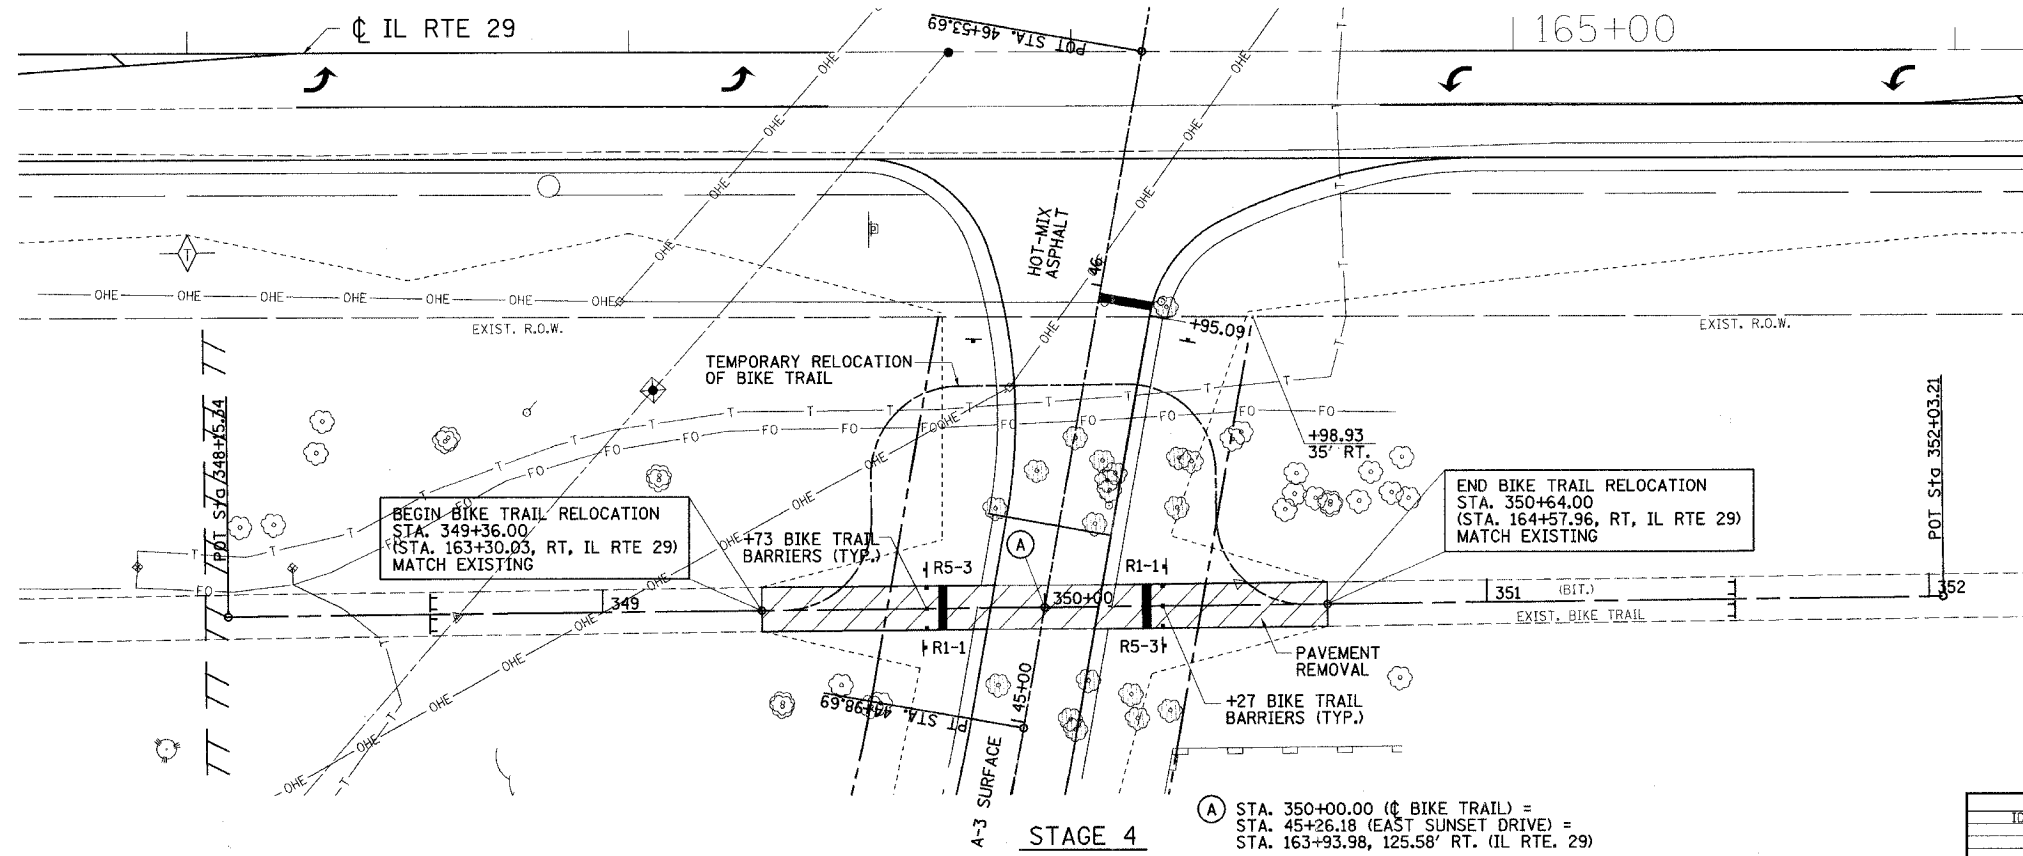

- ### STAGE 4 CONSTRUCTION
1. CONTRACTOR SHALL PLACE ALL ADVANCED WARNING SIGNAGE PRIOR TO BEGINNING ANY CONSTRUCTION ON THE BIKE TRAIL. SEE STANDARD BLR 22-4.
  2. THE CONTRACTOR SHALL PROVIDE TEMPORARY ALL-WEATHER ACCESS TO THE PROPOSED BIKE TRAIL AT ALL TIMES DURING CONSTRUCTION.
  3. REMOVE THE TEMPORARY BIKE TRAIL AND CONSTRUCT THE PROPOSED BIKE TRAIL AS SHOWN ON THE PLANS.
  4. TEMPORARY BIKE TRAIL SHALL BE REMOVED, GRADED AND SEEDED AS DIRECTED BY THE ENGINEER. (COST OF GRADING INCIDENTAL TO EARTH EXCAVATION.)

REVISION	DATE	BY
DOT REVIEW	6/12/06	GSJ

GREENE & BRADFORD, INC.  
CONSULTING ENGINEERS  
OF SPRINGFIELD  
PROJECT: 02159  
06/12/06-GSJ  
COMPUTER FILE NO. STAGE3TBT-01

EARTH EXCAVATION = 66 CU. YD.  
FILL = 0 CU. YD.  
WASTE TO IL. RTE. 29 = 66 CU. YD.

