

F.A.M. NO.	SECTION	COUNTY	TOTAL SHEETS	SHEET NO.
T902	03-00055-00-FP	CHRISTIAN	67	30
STA. 23+50.00		TO STA. 24+50.00		
FED. ROAD DIST. NO.		ILLINOIS	FED. AID PROJECT	


DESIGN		
INT.	DATE	REASON

PLOTS & CHECKS			
INT.	DATE	NO.	REASON

CHECKS		
INT.	DATE	REASON

ORIGINAL SURVEY		
FILE NAME	DATE	BY

FINAL SURVEY		
FILE NAME	DATE	BY

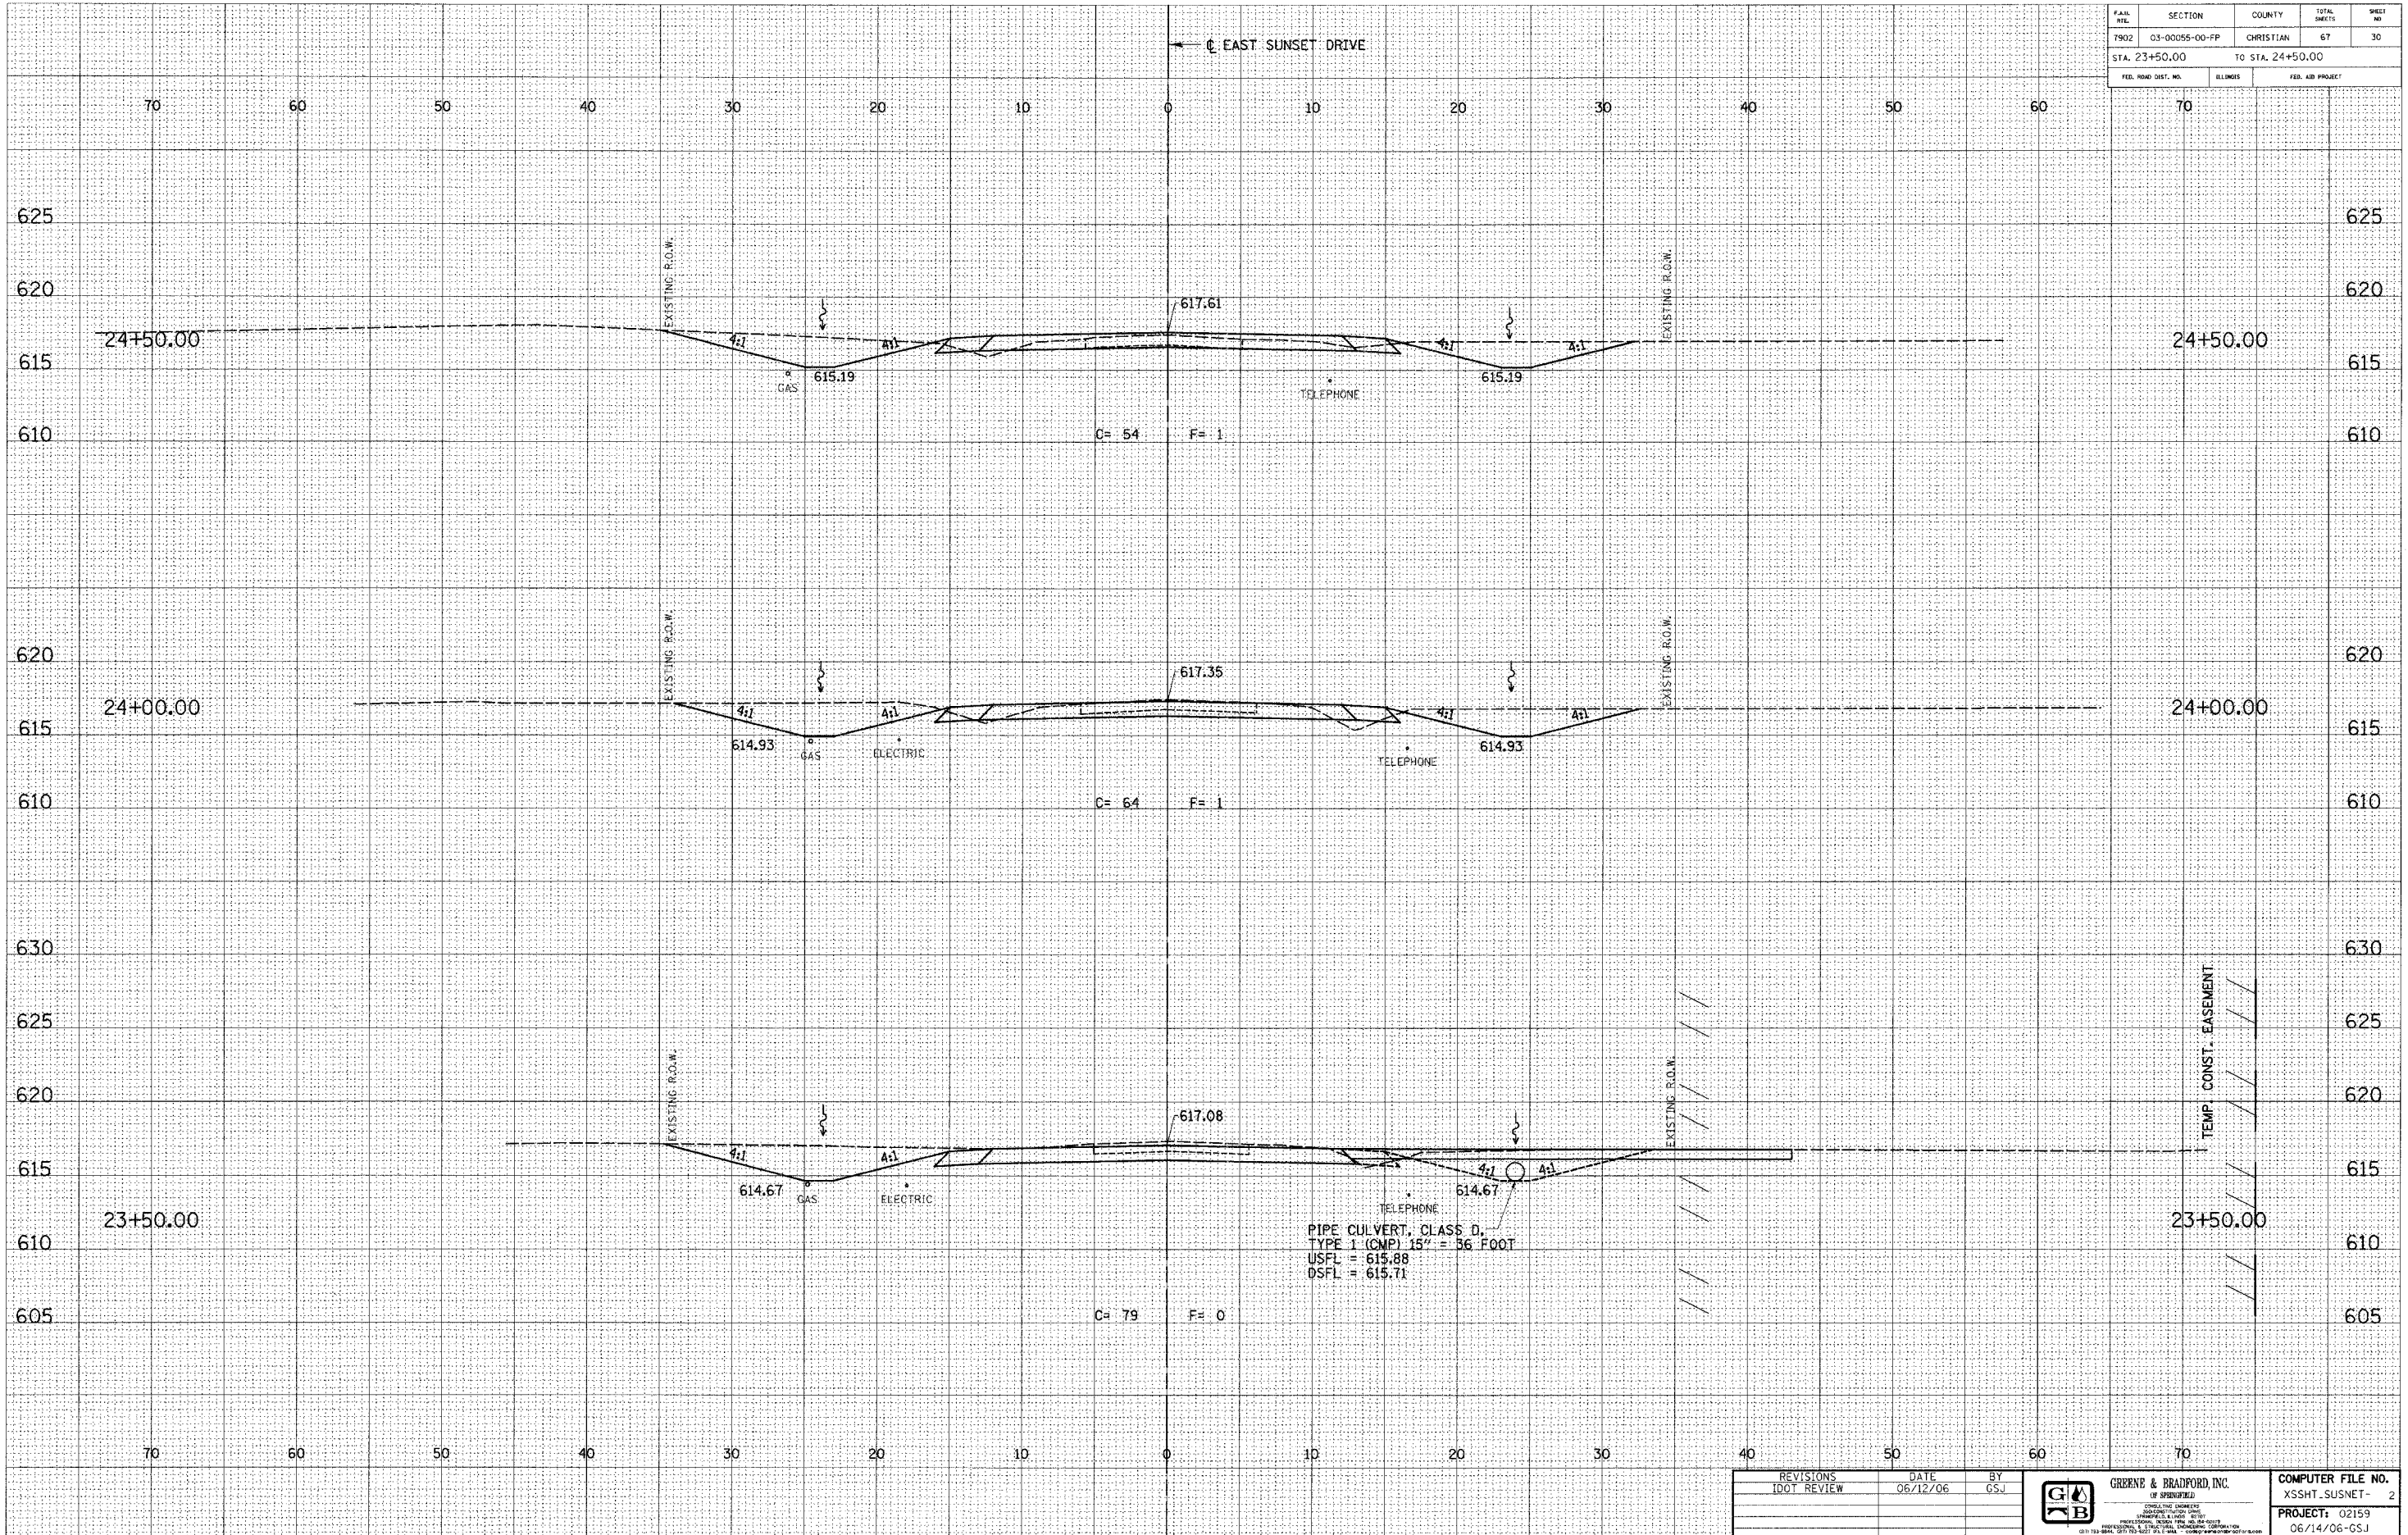

IDOTXSEC-5 1:5 8/07/00

REVISIONS	DATE	BY



COMPUTER FILE NO. XSST_SUSNET- 2
PROJECT: 02159 06/14/06-GSJ