

F.A.I.L. NO.	SECTION	COUNTY	TOTAL SHEETS	SHEET NO.
7902	03-00055-00-PP	CHRISTIAN	67	36
STA. 32+50.00		TO STA. 33+50.00		
FED. ROAD DIST. NO.		ILLINOIS	FED. AID PROJECT	


DESIGN		
INT.	DATE	REASON

BY	DATE

PLOTS & CHECKS		
INT.	DATE	REASON

BY	DATE

CHECKS		
INT.	DATE	REASON

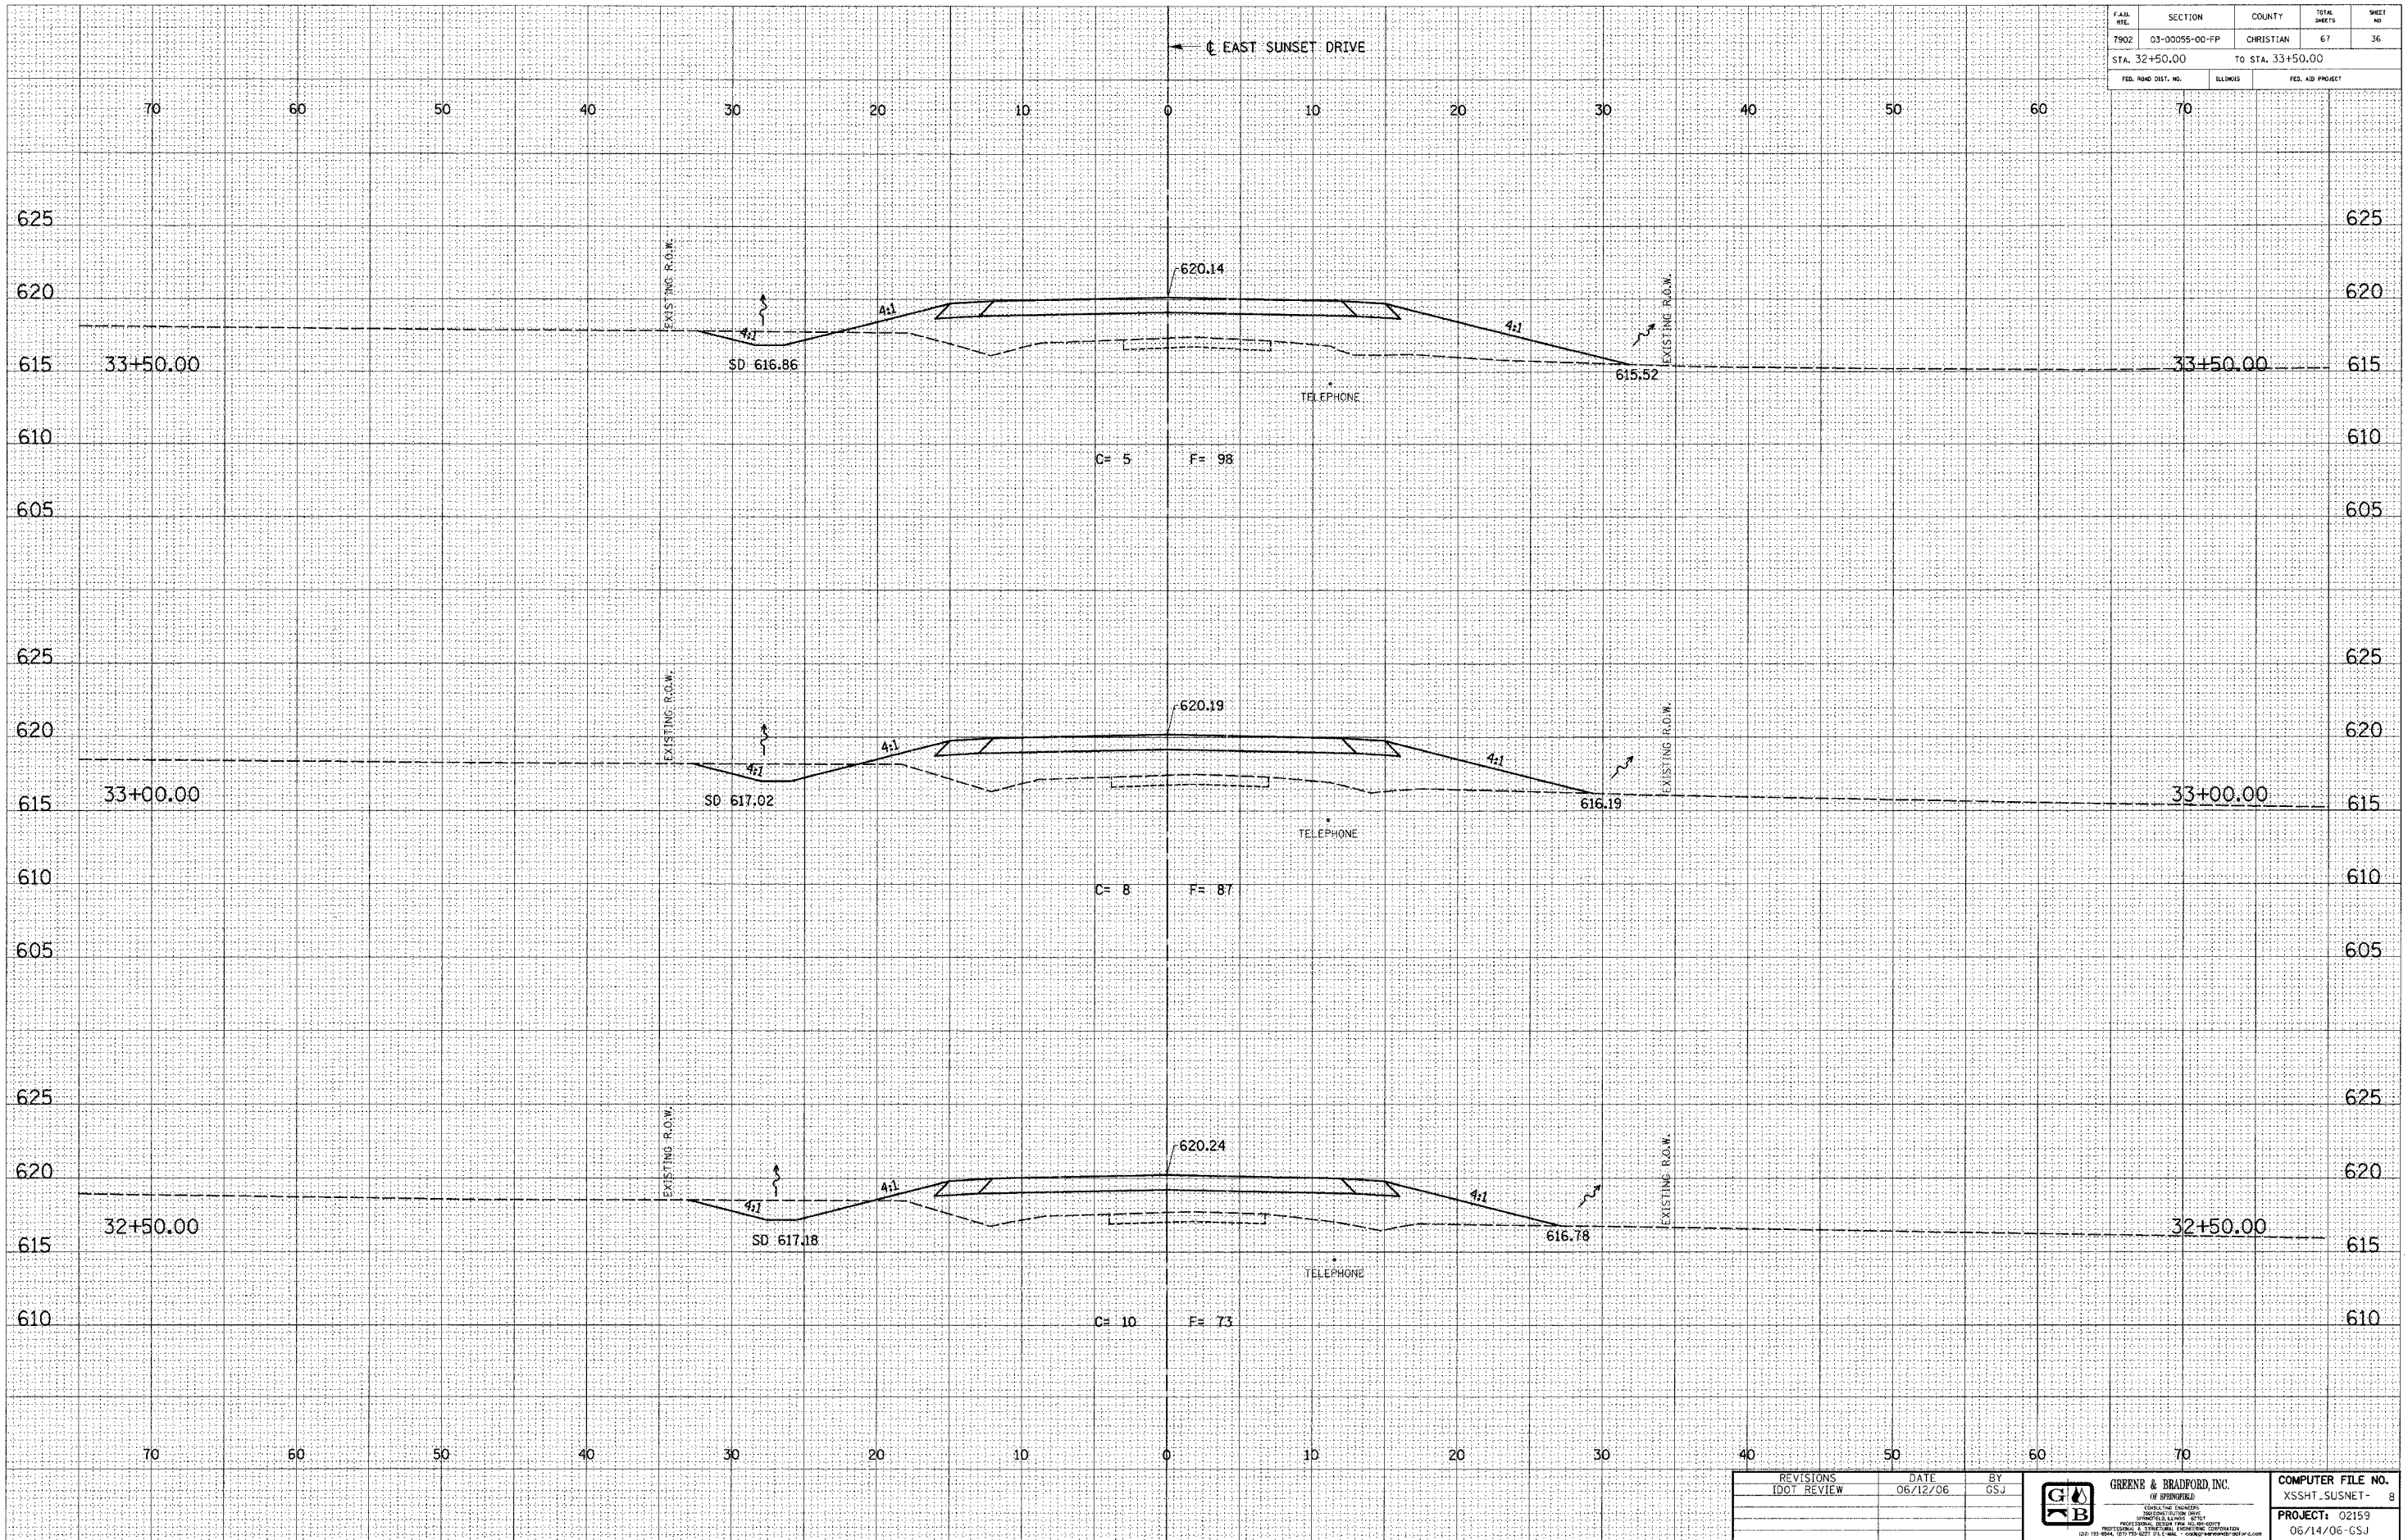

IDOTXSEC-5 1:5 8/07/00

REVISIONS	DATE	BY



COMPUTER FILE NO.	XSSH-T-SUNNET- 8
PROJECT:	02159
	06/14/06-GSJ

CITY OF TAYLORVILLE / EAST SUNSET DRIVE IMPROVEMENTS