

F.A.J. #	SECTION	COUNTY	TOTAL SHEETS	SHEET NO.
7902	03-00055-00-PP	CHRISTIAN	67	50
STA. 158+50.00		TO STA. 159+50.00		
FED. ROAD DIST. NO.		ILLINOIS	FED. AID PROJECT	


DESIGN		
INT. DATE	REASON	

BY	DATE

PLOTS & CHECKS		
INT. DATE	NO.	REASON

BY	DATE

CHECKS		
INT. DATE	REASON	

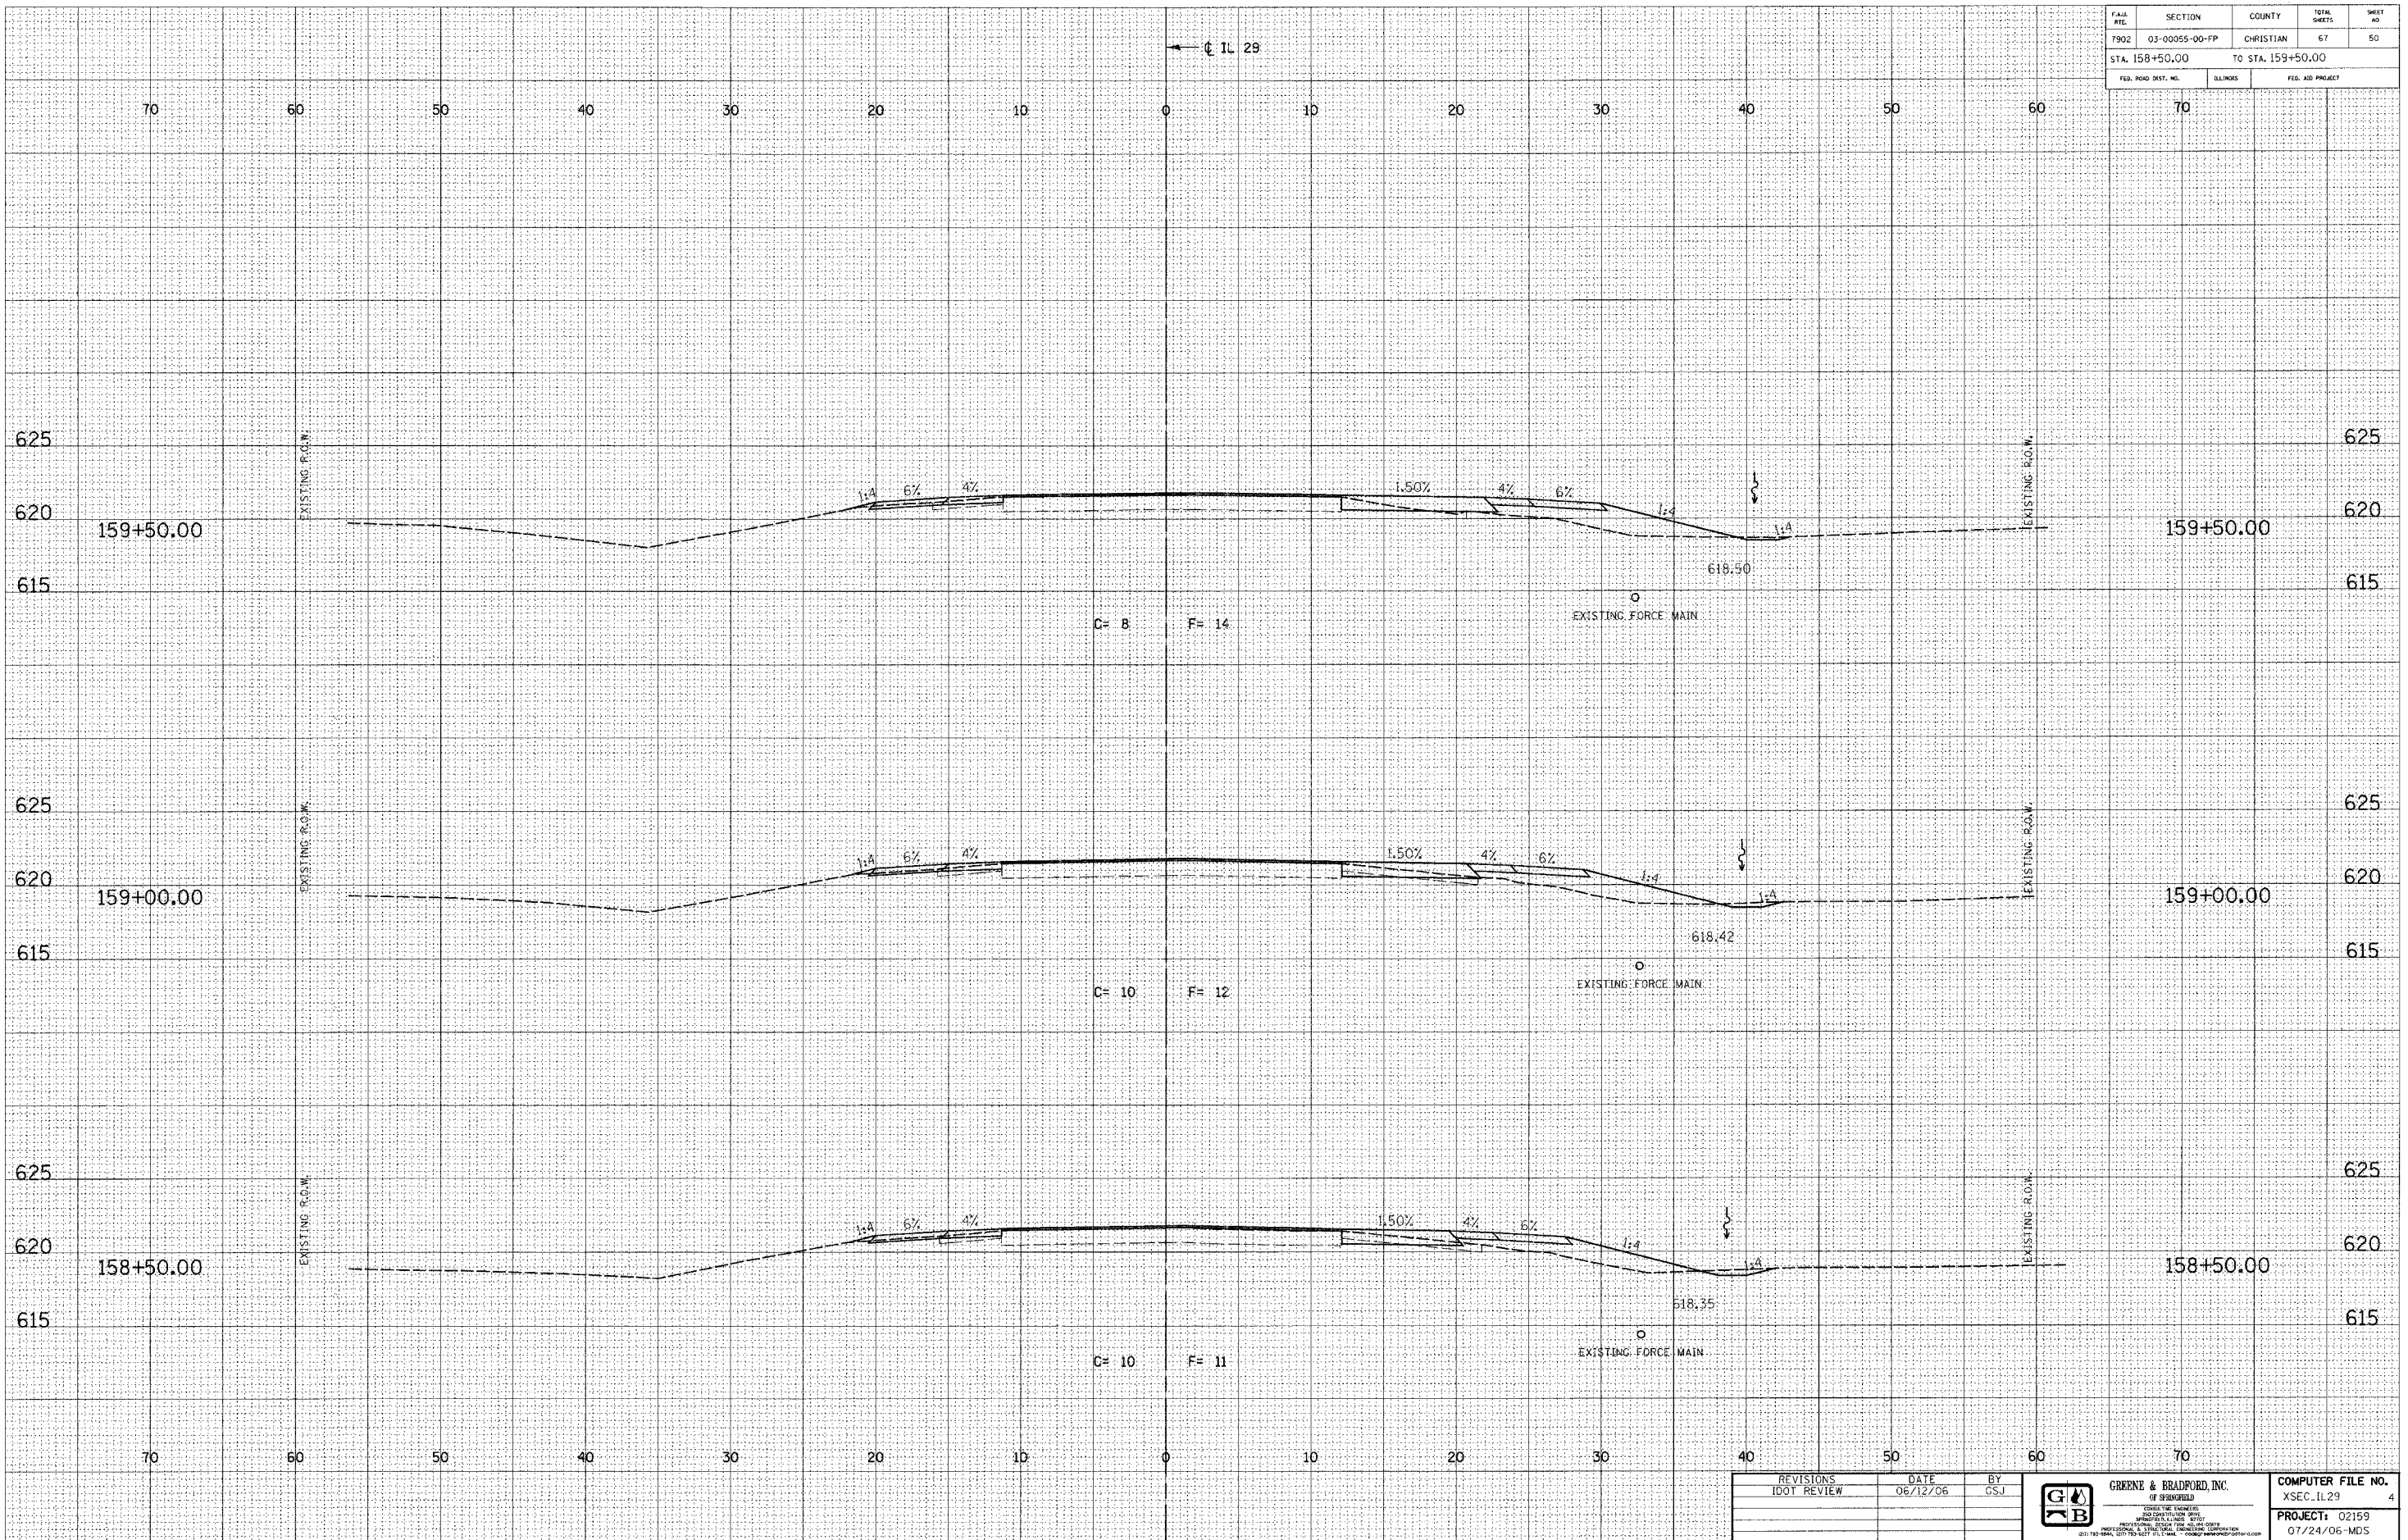

IDOTXSEC-5 1:5 8/07/00

REVISIONS	DATE	BY
IDOT REVIEW	06/12/06	GSJ



COMPUTER FILE NO.	4
XSEC. IL29	
PROJECT: 02159	
07/24/06-MDS	