

FAIR	SECTION	COUNTY	TOTAL	SHEET
NO.			SHEETS	NO.
7902	03-00055-00-FP	CHRISTIAN	67	59
STA. 173+00.00		TO STA. 174+00.00		
FED. ROAD DIST. NO.		ILLINOIS		FED. AID PROJECT


DESIGN		
INT.	DATE	REASON

BY	DATE

PLOTS & CHECKS			
INT.	DATE	NO.	REASON

BY	DATE

CHECKS		
INT.	DATE	REASON

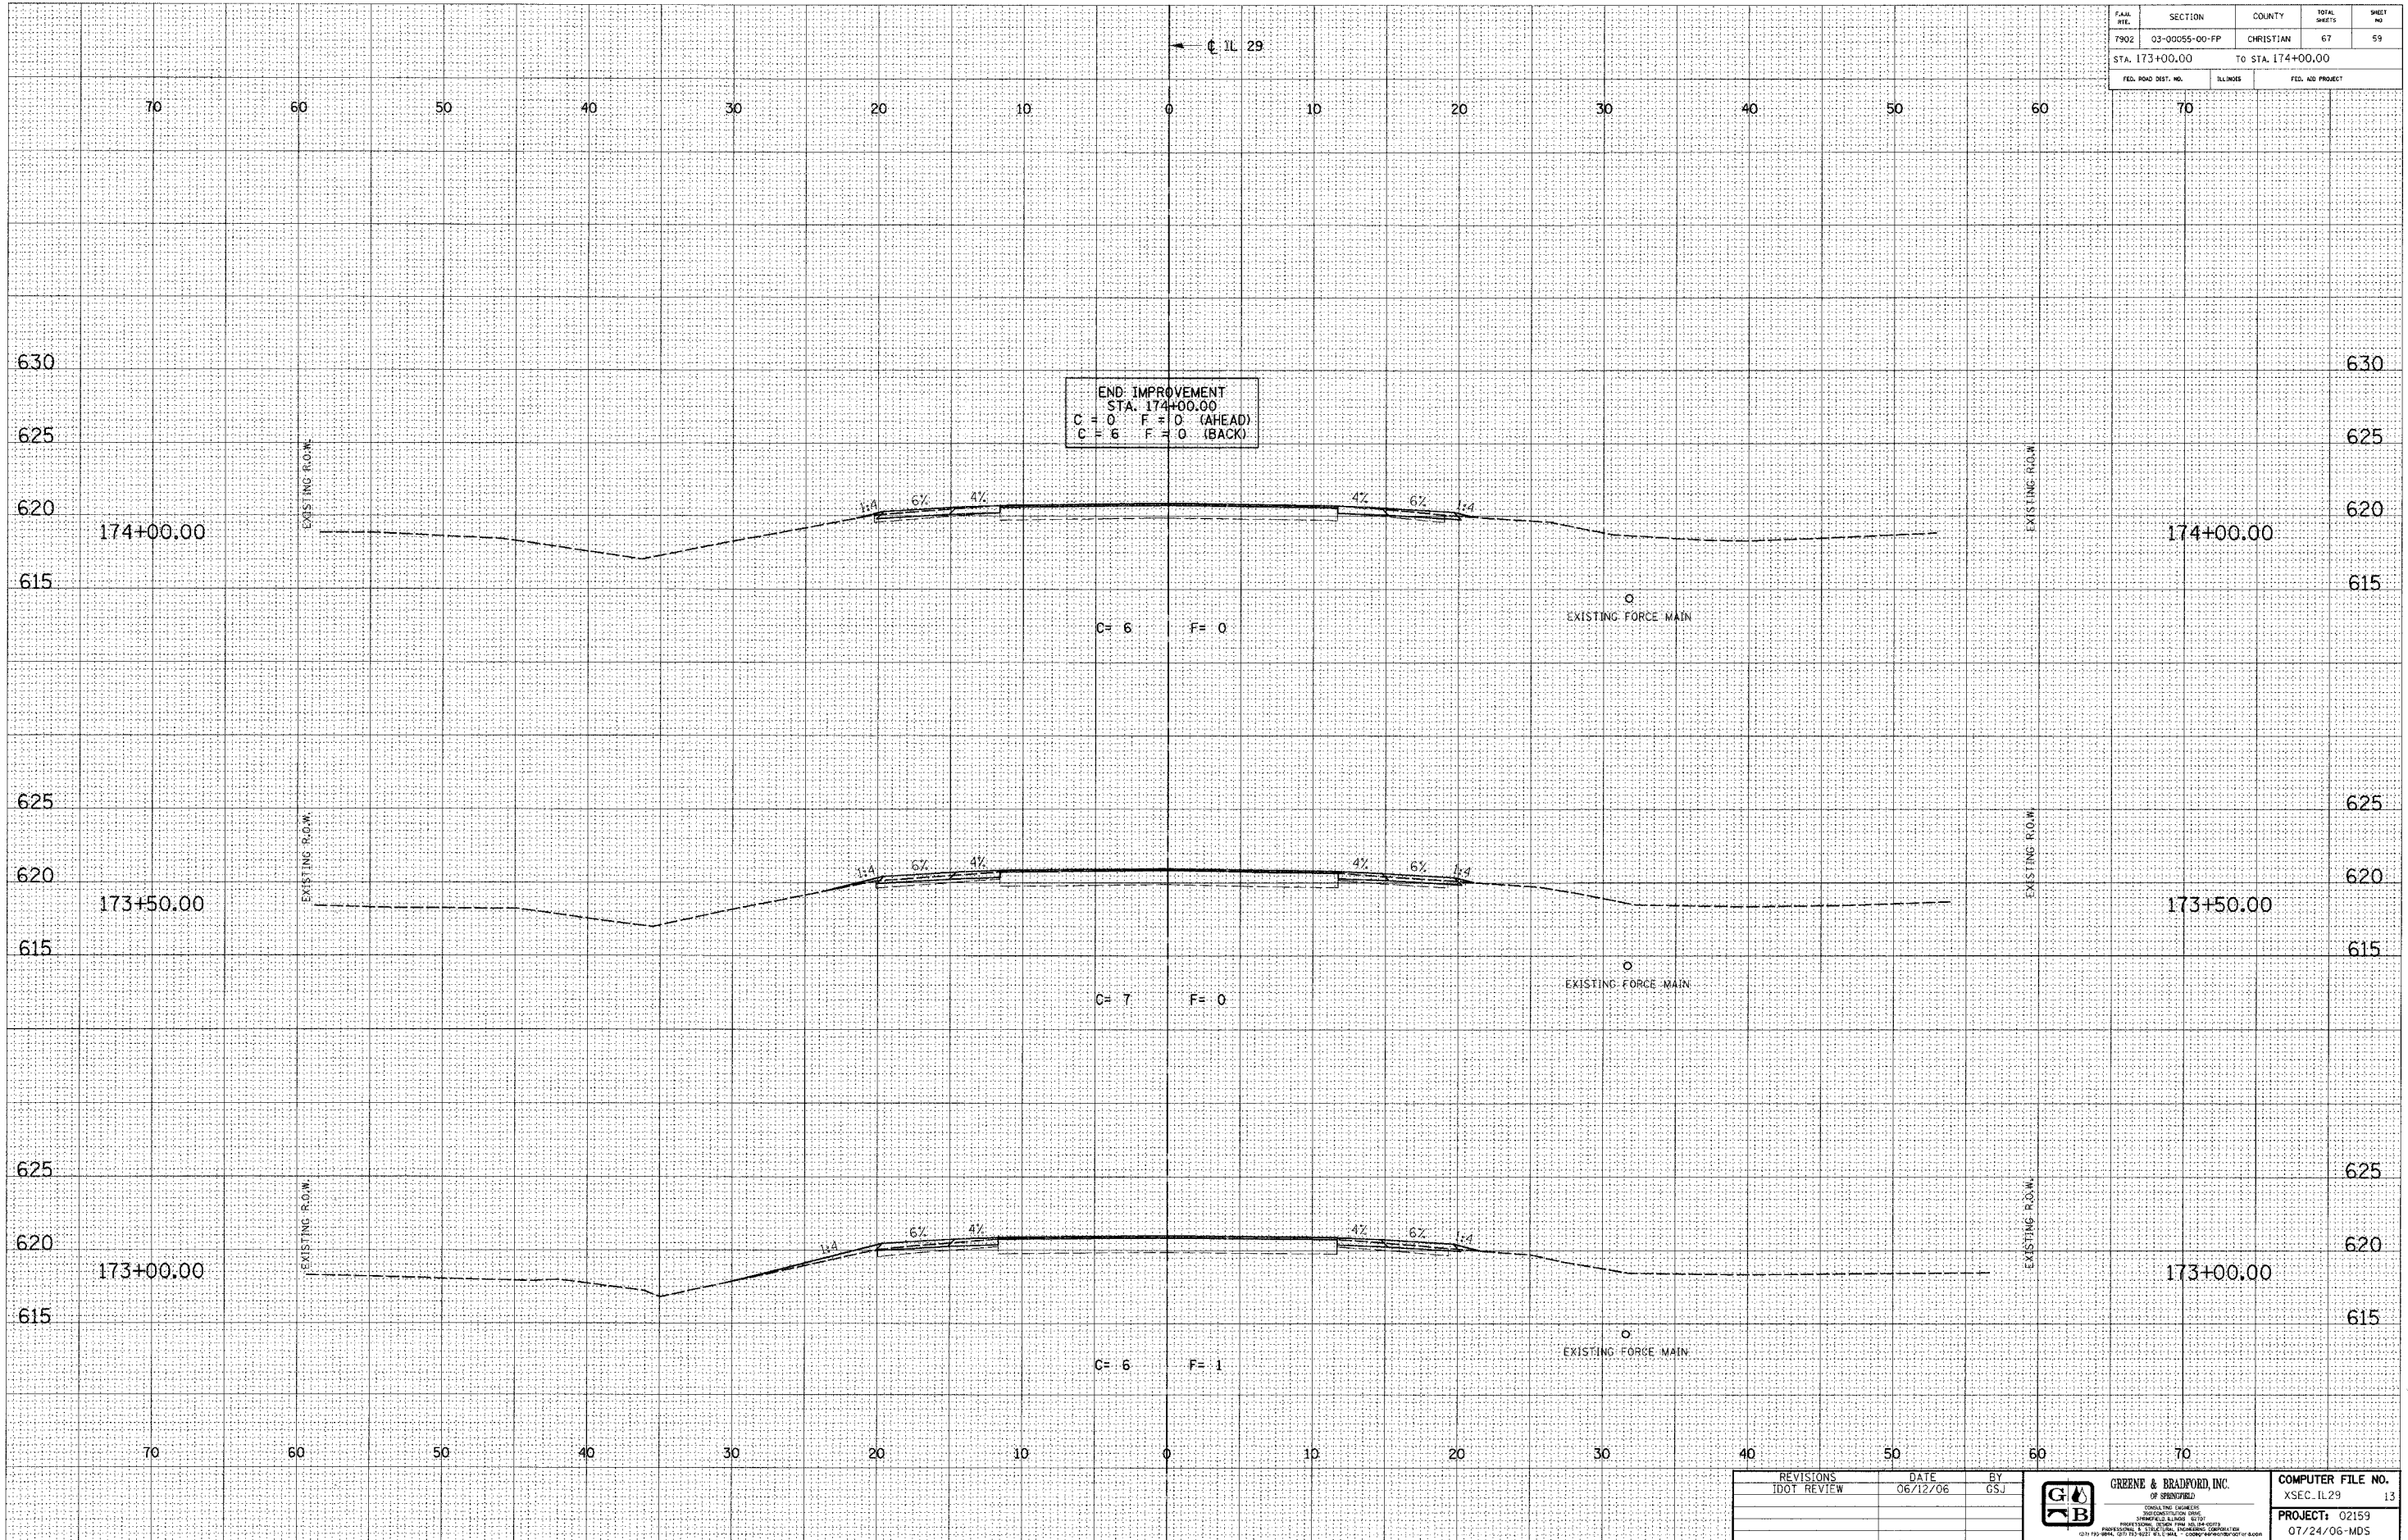

END IMPROVEMENT
 STA. 174+00.00
 C = 0 F = 0 (AHEAD)
 C = 6 F = 0 (BACK)

IDOTXSEC-5 1:5 8/07/00

REVISIONS	DATE	BY
DOT REVIEW	06/12/06	GSJ



COMPUTER FILE NO.	XSEC_IL29	13
PROJECT:	02159	
	07/24/06-MDS	