

THE COOK FAMILY TRUST

S.W. 1/4, S.W. 1/4, SEC. 26, T.10N., R.13W., 2ND PM.


EDNA M. SHANKS

ROUTE NO.	SECTION	COUNTY	TOTAL SHEETS	SHEET NO.
F.A.S. 696	08-00262 -00-65	CLARK	27	7
FED. ROAD DIST. NO. 7	ILLINOIS	PROJECT	RS-696(106)	

CONTRACT NO. 95487

N.W. 1/4, N.W. 1/4, SEC. 35, T.10N., R.13W., 2ND PM.

THE COOK FAMILY TRUST

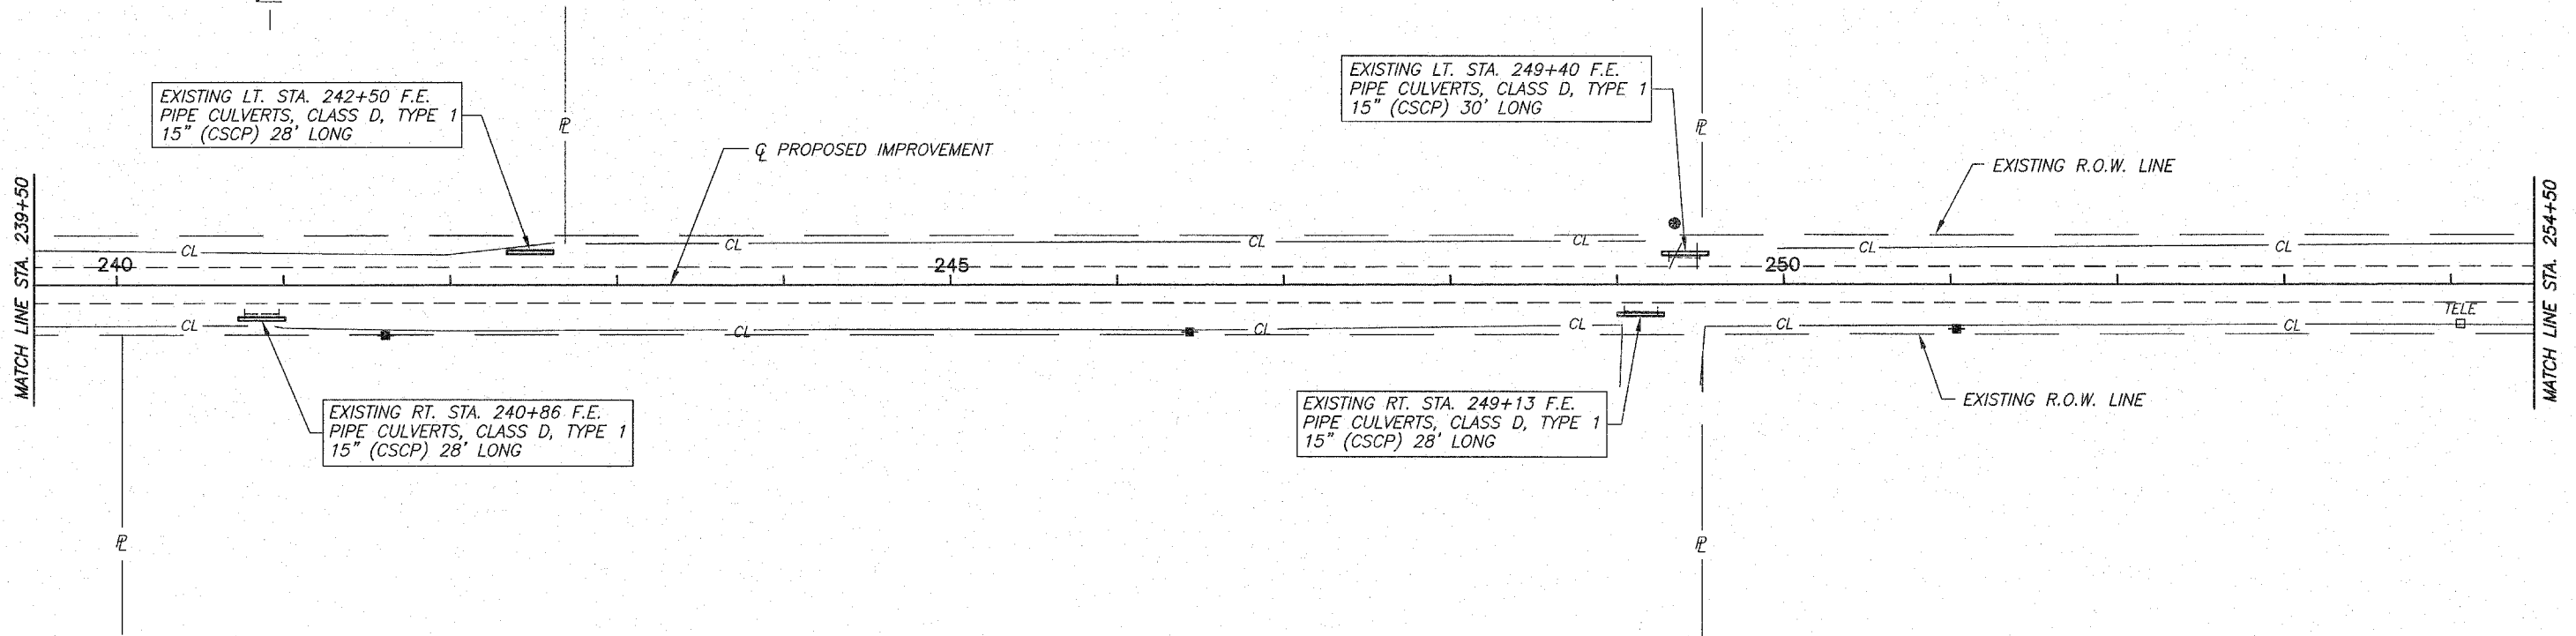

SCALES:  
1" = 50' HORZ.  
1" = 5' VERT.

GAYLE E. & SAUNDRA ULREY  
S.E. 1/4, S.E. 1/4, SEC. 27, T.10N., R.13W., 2ND PM.

SUSAN W. SHOLEM BRIDGES  
N.E. 1/4, N.E. 1/4, SEC. 34, T.10N., R.13W., 2ND PM.

