


BORING 1

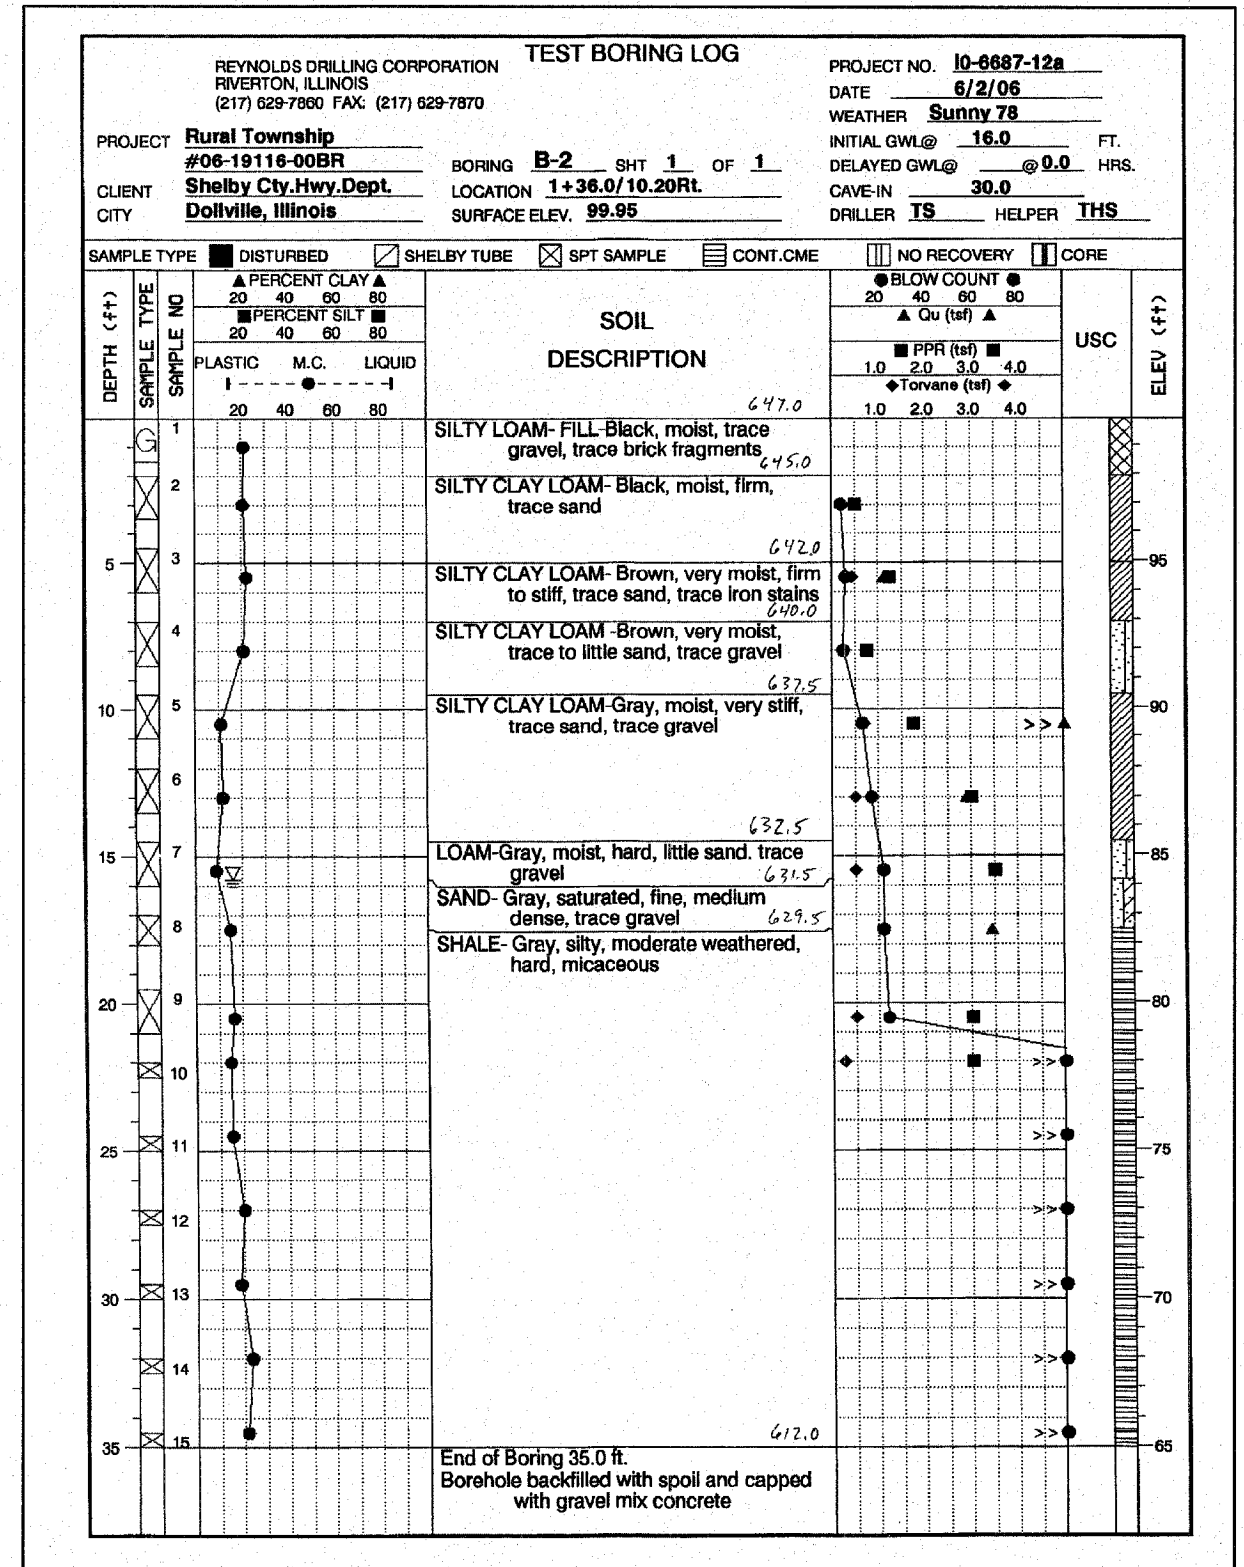

BORING 2

HAMPTON, LENZINI & RENWICK, INC.
CIVIL & STRUCTURAL ENGINEERS

HLR

3085 STEVENSON DRIVE, SUITE 201
SPRINGFIELD, ILLINOIS 62703
(217) 546-3400

ELGIN • SPRINGFIELD

PROJECT NUMBER: 12-87-0017-1 DATE: 12/18/06
DESIGNED: J.W.F. CHECKED: S.W.M. DRAWN: D.T.M.

BORINGS
SECTION 06-19116-00-BR
RURAL ROAD DISTRICT
SHELBY COUNTY
STRUCTURE NO. 087-3556 / STATION 10+06