


C/1

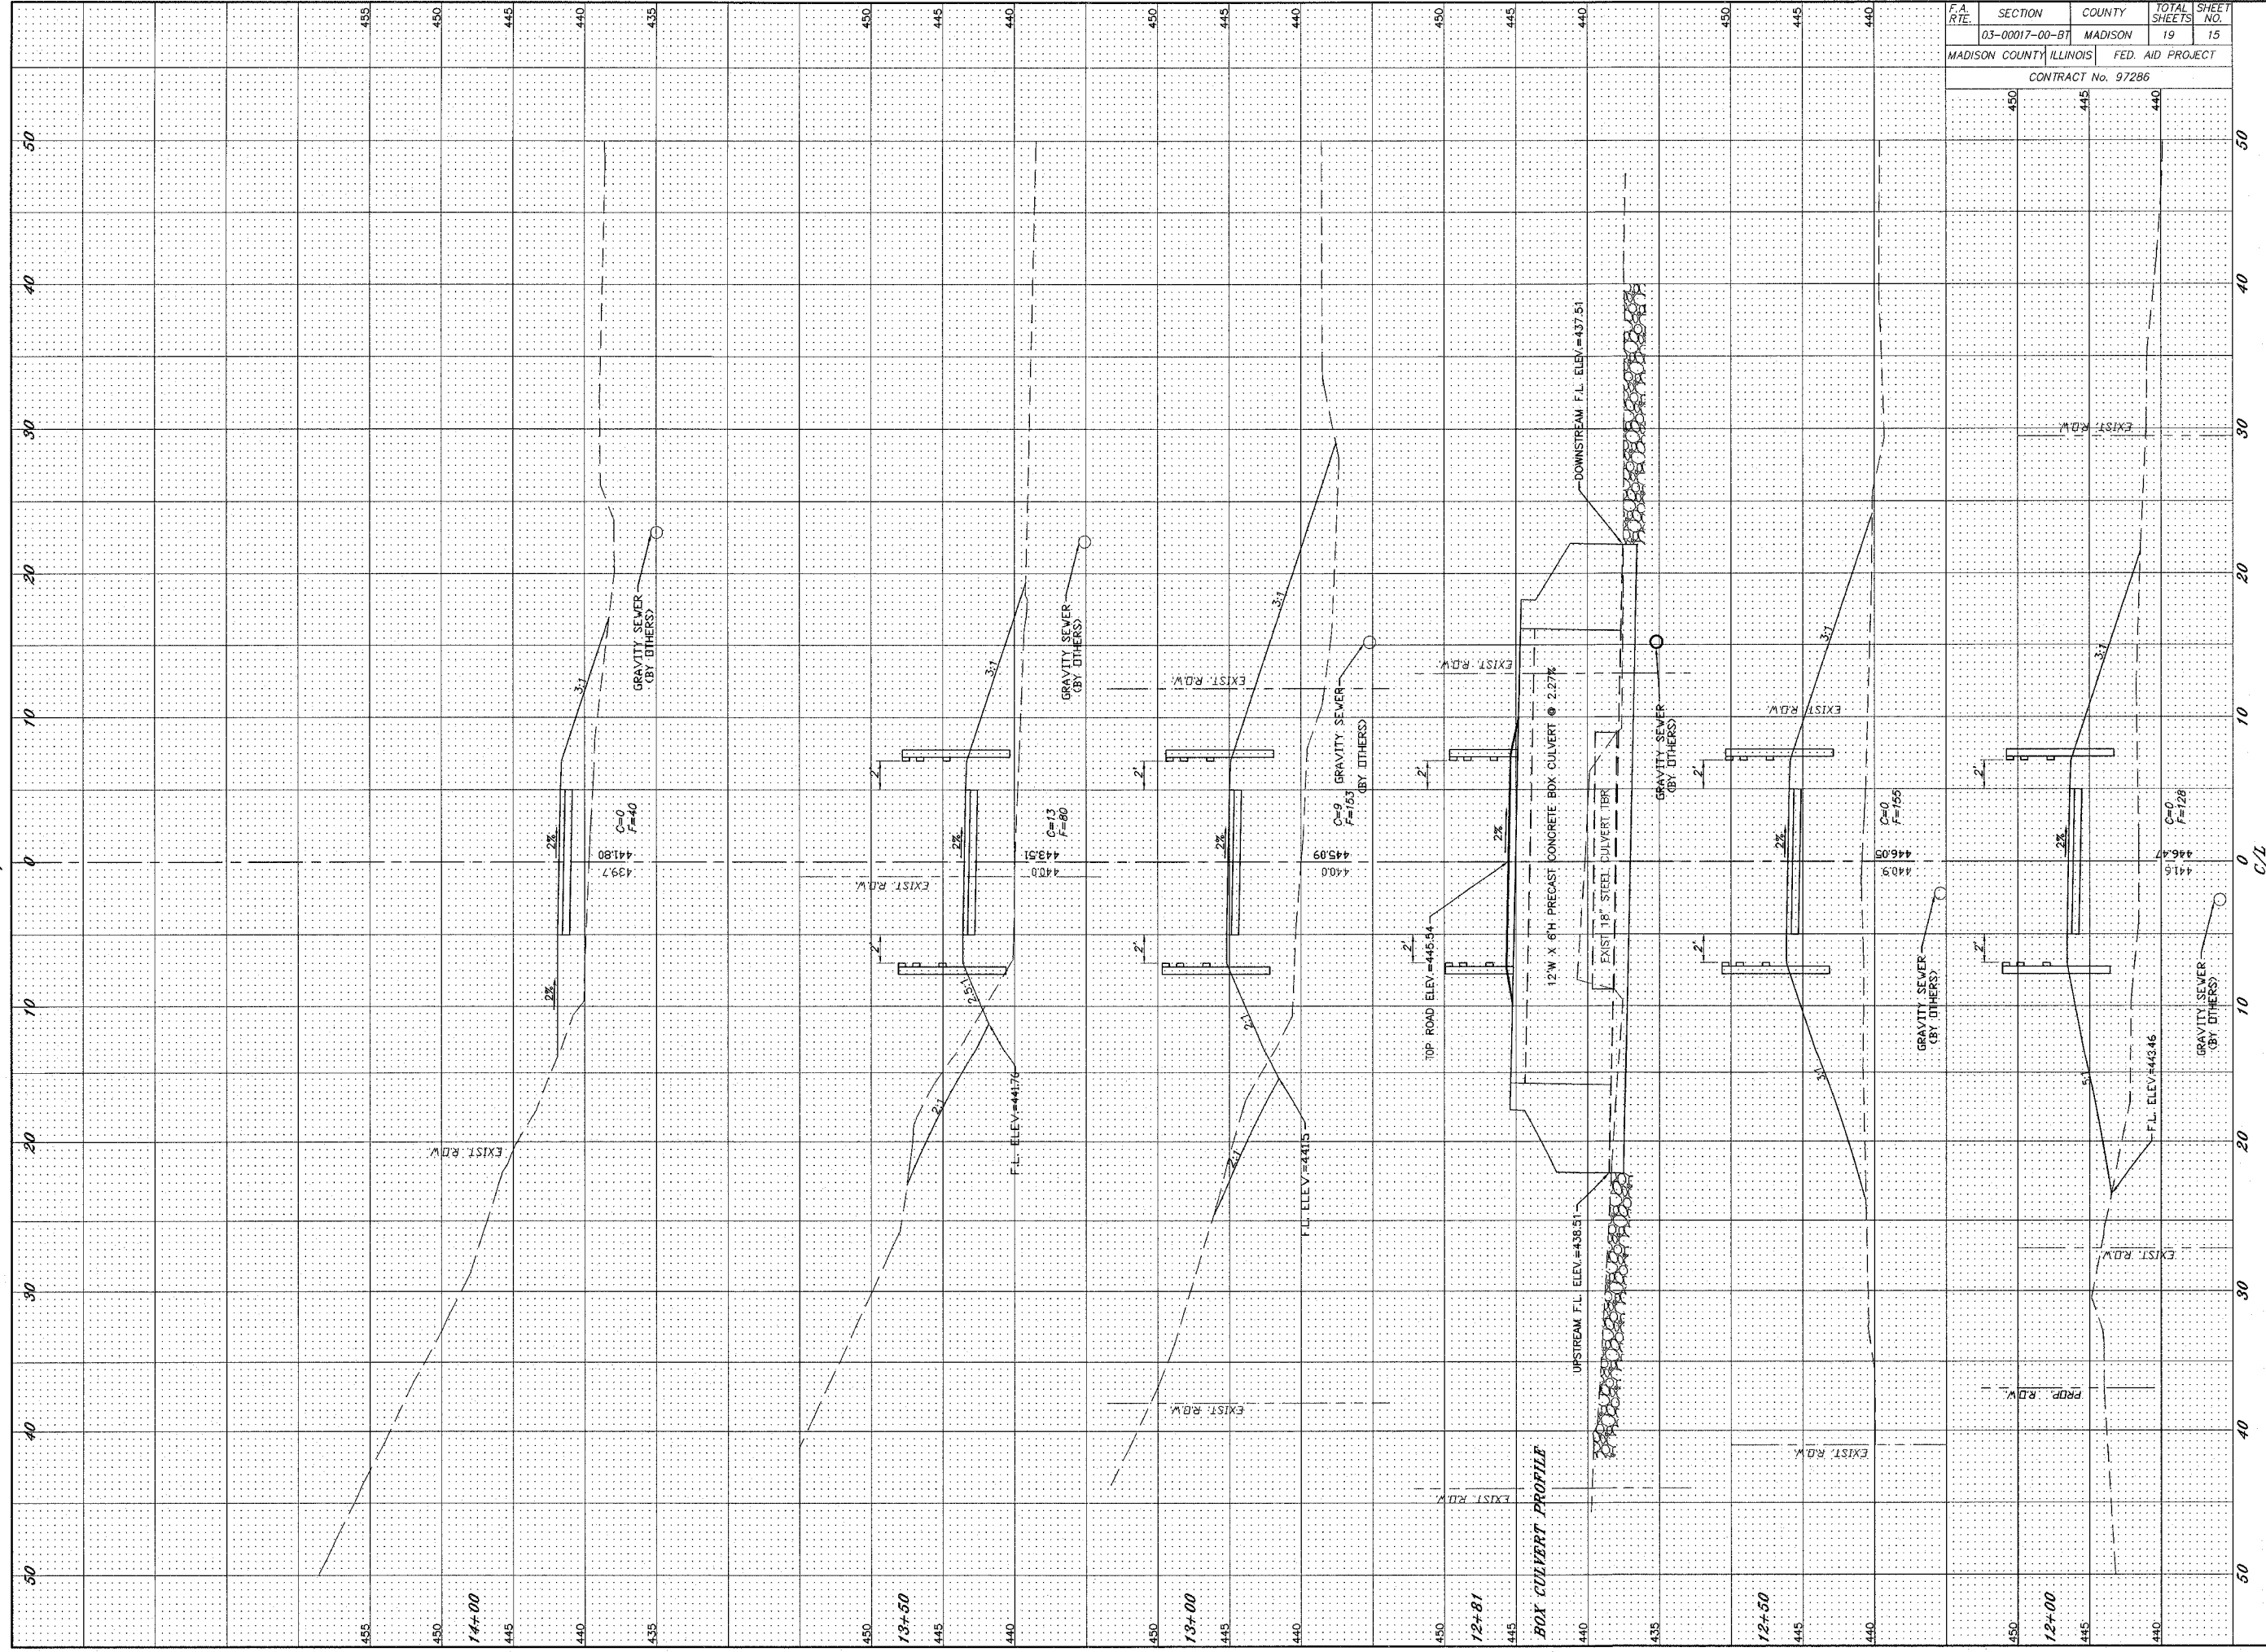

F.A. RTE.	SECTION	COUNTY	TOTAL SHEETS	SHEET NO.
	03-00017-00-BT	MADISON	19	15
MADISON COUNTY ILLINOIS		FED. AID PROJECT		
CONTRACT No. 97286				
	450	445	440	

REVISIONS

**SMS ENGINEERS** Sheppard, Morgan & Schwaab, Inc.  
 CONSULTING ENGINEERS AND LAND SURVEYORS  
 215 Market Street, P.O. Box E, Alton, IL 62002 • 618462-9755 • E-mail: mail@smsengineers.com  
 10 Central Industrial Drive, Granite City, IL 62040 • 618377-5700 • E-mail: mail@graniteengineers.com

VILLAGE OF GODFREY, ILLINOIS  
 LAVISTA PARK NATURE TRAIL IMPROVEMENTS  
 GODFREY SECTION 03-00017-00-BT  
 CROSS SECTIONS

CROSSSECTIONS LAVISTA.DWG
REF. BK. PG.
JOB NO. 436010
DSN. BY: CJA
DWN. BY: CDP
CHK. BY: JPH
DATE: JUNE, 2006
SCALE: HORIZ. 1"=5'
VERT. 1"=5'
SHEET 15 OF 19

\\landproj\proj\gody\17#-00\CROSSSECTIONS\LAVISTA.DWG: 12/27/2006 10:13:22 AM gcrull: 15