


C/L

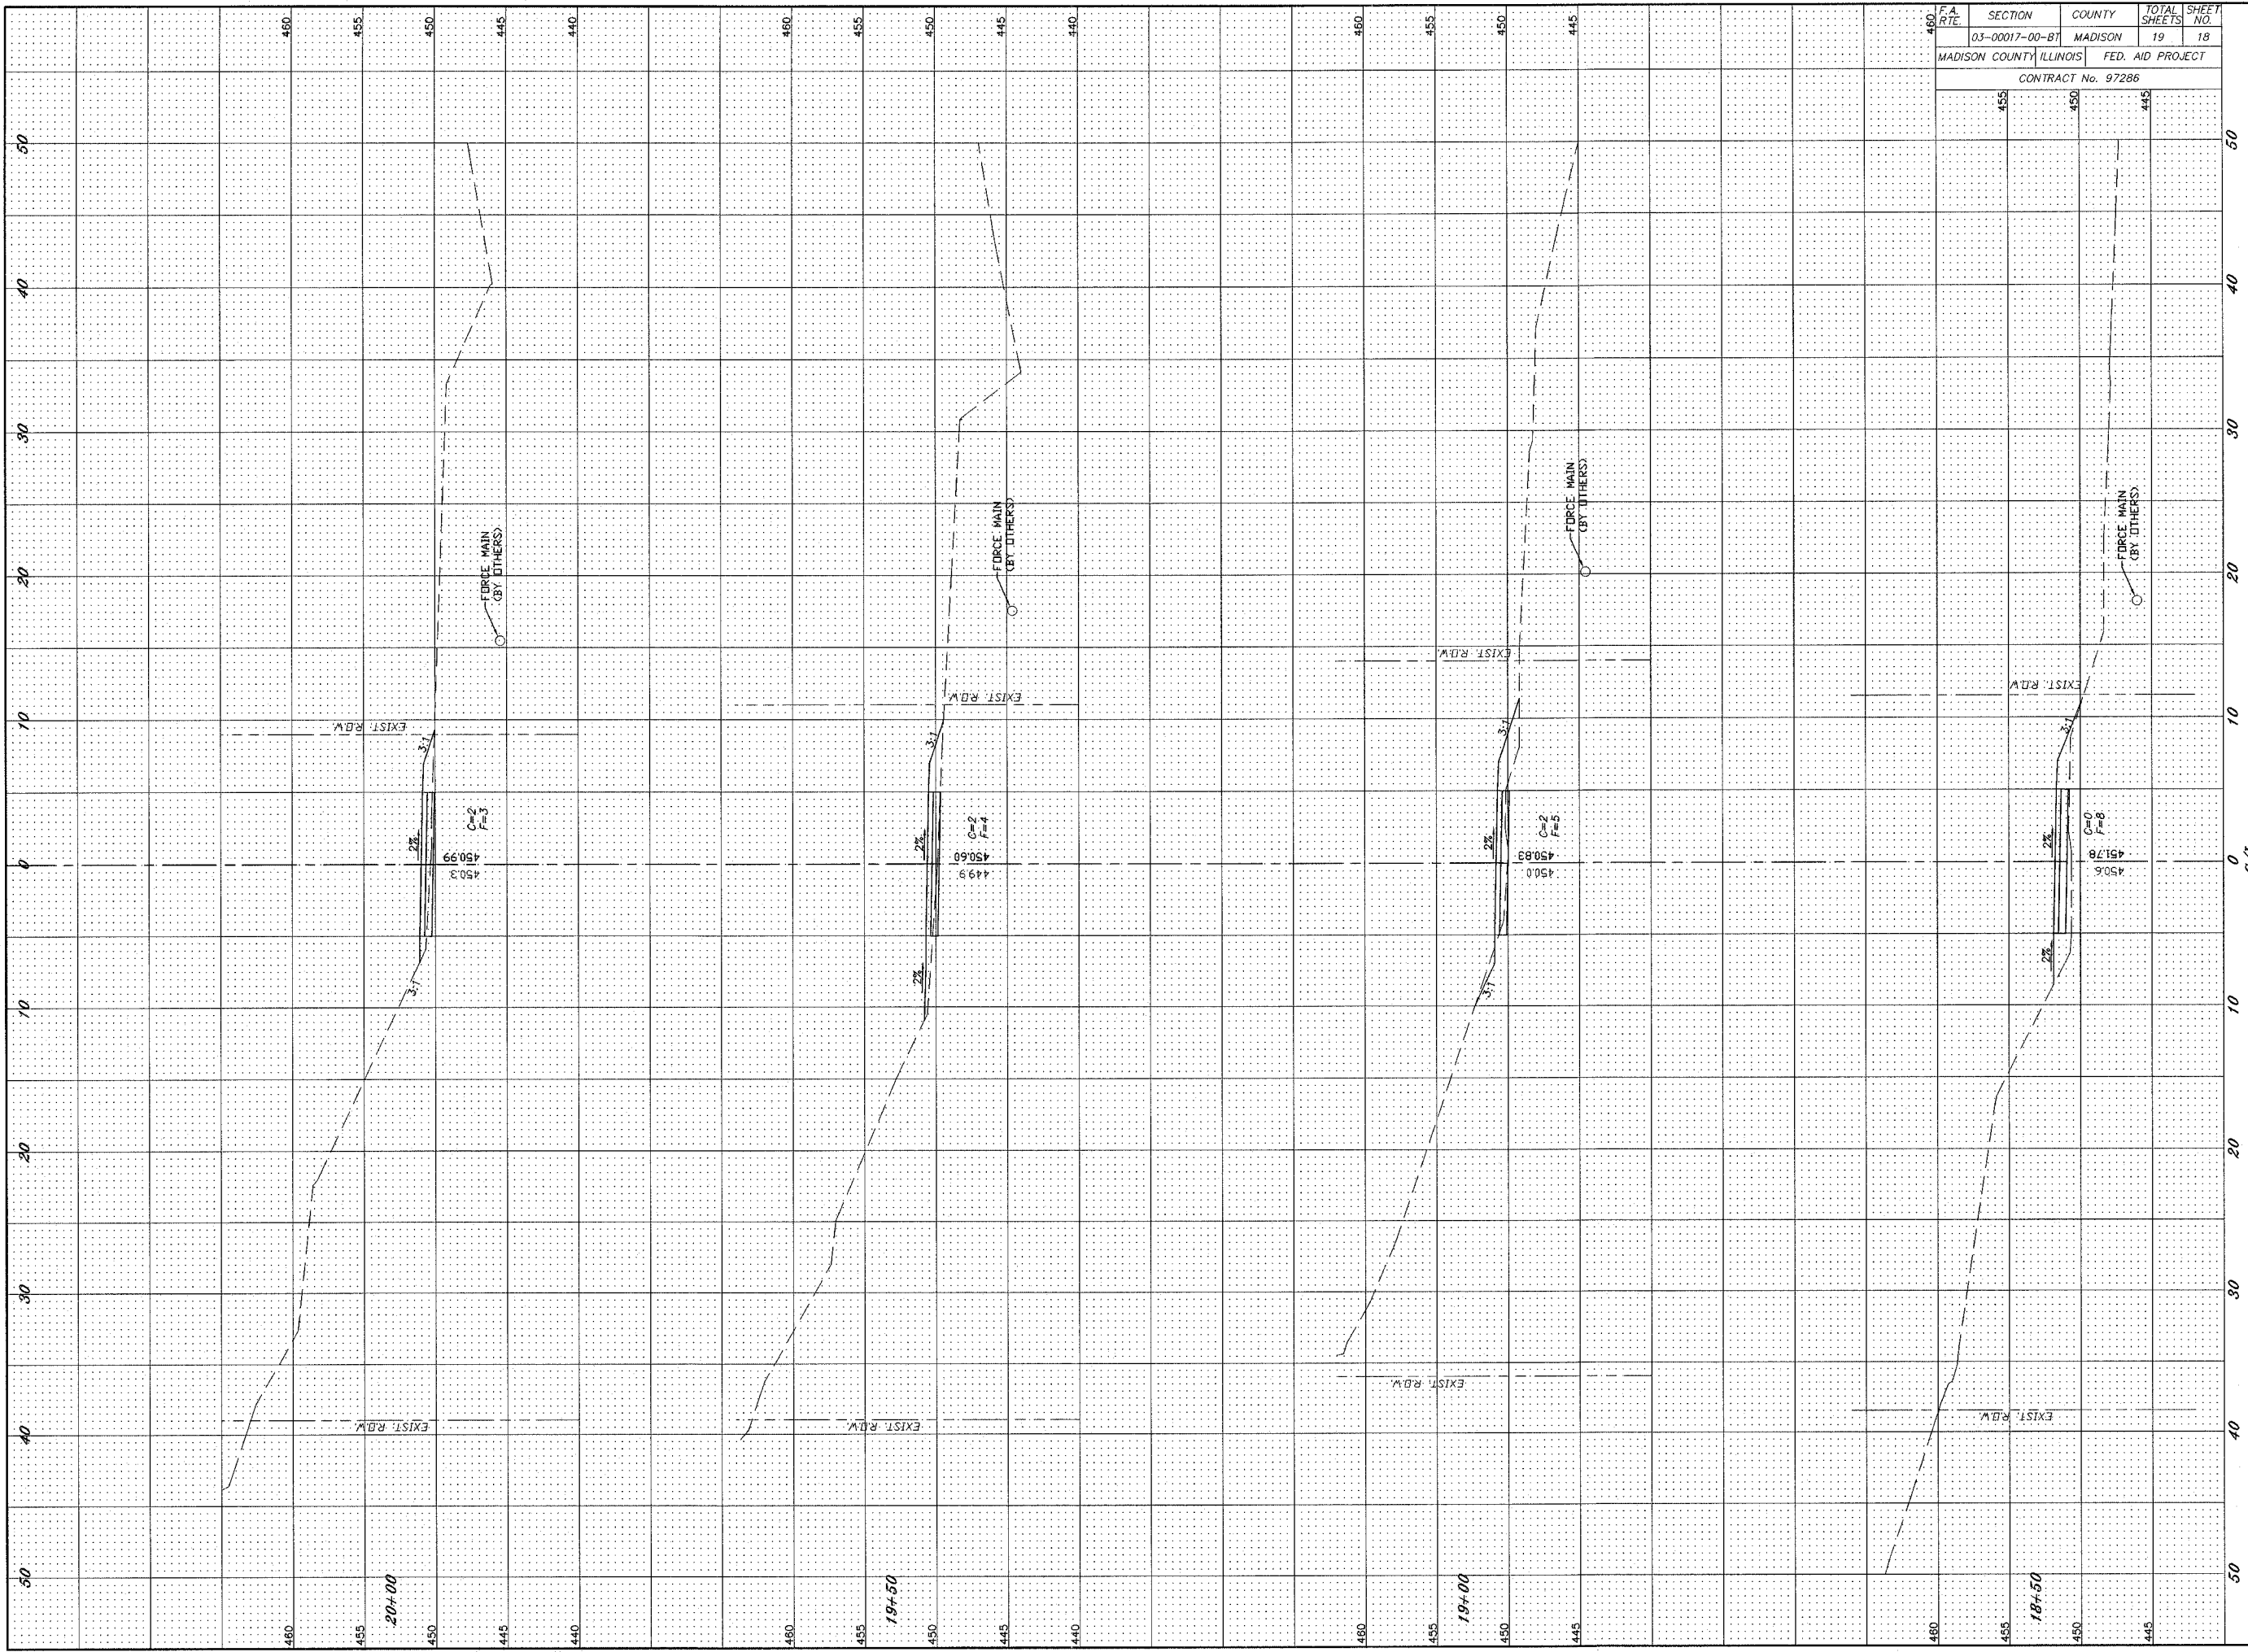

F.A. RTE.	SECTION	COUNTY	TOTAL SHEETS	SHEET NO.
	03-00017-00-BT	MADISON	19	18
MADISON COUNTY ILLINOIS			FED. AID PROJECT	
CONTRACT No. 97286				
	455	450		445

REVISIONS

SMS ENGINEERS
 Sheppard, Morgan & Schwaab, Inc.
 CONSULTING ENGINEERS AND LAND SURVEYORS
 210 Maxwell Street, P.O. Box 2, Alton, IL 62002-0002 • 618/242-9785 • E-mail: sms@smsengineers.com
 10 Central Industrial Drive, Granite City, IL 62040 • 618/877-4767 • E-mail: ms@smsengineers.com

VILLAGE OF GODFREY, ILLINOIS
 LAVISTA PARK NATURE TRAIL IMPROVEMENTS
 GODFREY SECTION 03-00017-00-BT
 CROSS SECTIONS

CROSSSECTIONS.LAVISTA.DWG
REF. BK. PG.
JOB NO. 436010
DSN. BY: CLA
DWN. BY: CDP
CHK. BY: JFH
DATE: JUNE, 2006
SCALE: HORIZ. 1"=5'
VERT. 1"=5'
SHEET 18 OF 19