


**NORTH MARKET STREET
EXISTING TYPICAL SECTION**
STA: 196+75.43 TO STA: 199+73.75

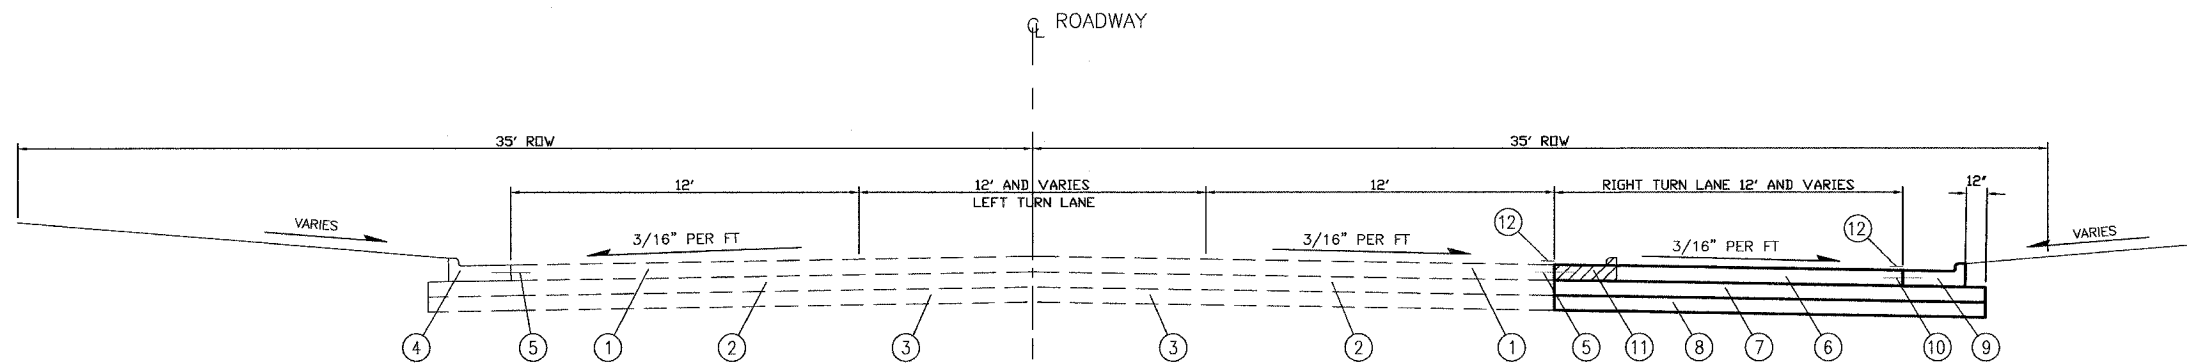

**NORTH MARKET STREET
PROPOSED TYPICAL SECTION**
STA: 196+75.43 TO STA: 197+75.43
RIGHT TURN LANE VARIES FROM 0' TO 12'
STA: 197+75.43 TO STA: 199+73.75
RIGHT TURN LANE WIDTH 12'

LEGEND

- | | |
|---|--|
| ① EXISTING PORTLAND CEMENT CONCRETE PAVEMENT, 6" | ⑥ PROPOSED PORTLAND CEMENT CONCRETE PAVEMENT, 6" (JOINTED) |
| ② EXISTING AGGREGATE BASE, 4" | ⑦ PROPOSED AGGREGATE BASE COURSE, TYPE A, 4" |
| ③ EXISTING COMPACTED SUBGRADE | ⑧ PROPOSED COMPACTED SUBGRADE |
| ④ EXISTING COMBINATION CONC. CURB AND GUTTER, TYPE B-6.24 | ⑨ PROPOSED COMBINATION CONC. CURB AND GUTTER, TYPE B-6.24 |
| ⑤ EXISTING TIE BAR | ⑩ PROPOSED TIE BAR #6 BAR, 30" LONG (MIN.) AT 30" CENTERS (INCLUDED W/ PCC PVT 6" (JOINTED)) |
| | ⑪ PROPOSED COMBINATION CURB AND GUTTER REMOVAL |
| | ⑫ PROPOSED PAINT PAVEMENT MARKING |

**THOUVENOT,
WADE &
MOERCHEN, INC.**
ENGINEERS • SURVEYORS • PLANNERS



CORPORATE OFFICE
4940 OLD COLLINSVILLE RD.
SWANSEA, ILLINOIS 62226
TEL (618) 624-4488
FAX (618) 624-6688
corp@twm-inc.com

WATERLOO OFFICE
113 SOUTH MAIN STREET
WATERLOO, ILLINOIS 62298
TEL (618) 939-5050
FAX (618) 939-3938
waterloo@twm-inc.com

ST. LOUIS OFFICE
1001 CRAIG ROAD, SUITE 260
ST. LOUIS, MISSOURI 63146
TEL (314) 236-5052
FAX (314) 872-2194
stlouis@twm-inc.com

PROFESSIONAL REGISTRATIONS	LICENSE NO.
ILLINOIS PROFESSIONAL DESIGN FIRM	194-001220
PROFESSIONAL ENGINEERING CORP.	62-033370
PROFESSIONAL STRUCTURAL ENGR. CORP.	81-005202
ILLINOIS PROF. LAND SURVEYING CORP.	048-000029
MISSOURI PROFESSIONAL ENGR. CORP.	NC 001528
MISSOURI LAND SURVEYING CORP.	NC 000346

SEAL

Signature: _____
Signature Date: _____
Expiration Date: _____

STATEMENT OF RESPONSIBILITY
I hereby confirm that the document herein to be authorized by my seal is restricted to this sheet, and I hereby disclaim any responsibility for all other drawings, specifications, estimates, reports or other documents or instruments relating to or intended to be utilized for any other part of the architectural, engineering or survey project.

TYPICAL SECTIONS	TITLE:
	PROJECT:

**NORTH MARKET STREET
AT ILLINOIS ROUTE 3
CITY OF WATERLOO
MONROE COUNTY, ILLINOIS**

REV	DATE	DESCRIPTION

CREATED ON: 9/14/2006	SHEET
DRAWN BY: ALH	3
DESIGNED BY: ALH	OF 12 SHEETS
CHECKED BY: SJK	
APPROVED BY: RAH	
PROJECT NUMBER: T12060025	

ISSUED FOR REVIEW RECORD DRAWING

G:\S\SKP\RLJ\060025.dwg 9/14/2006 9:05:54 AM CST