
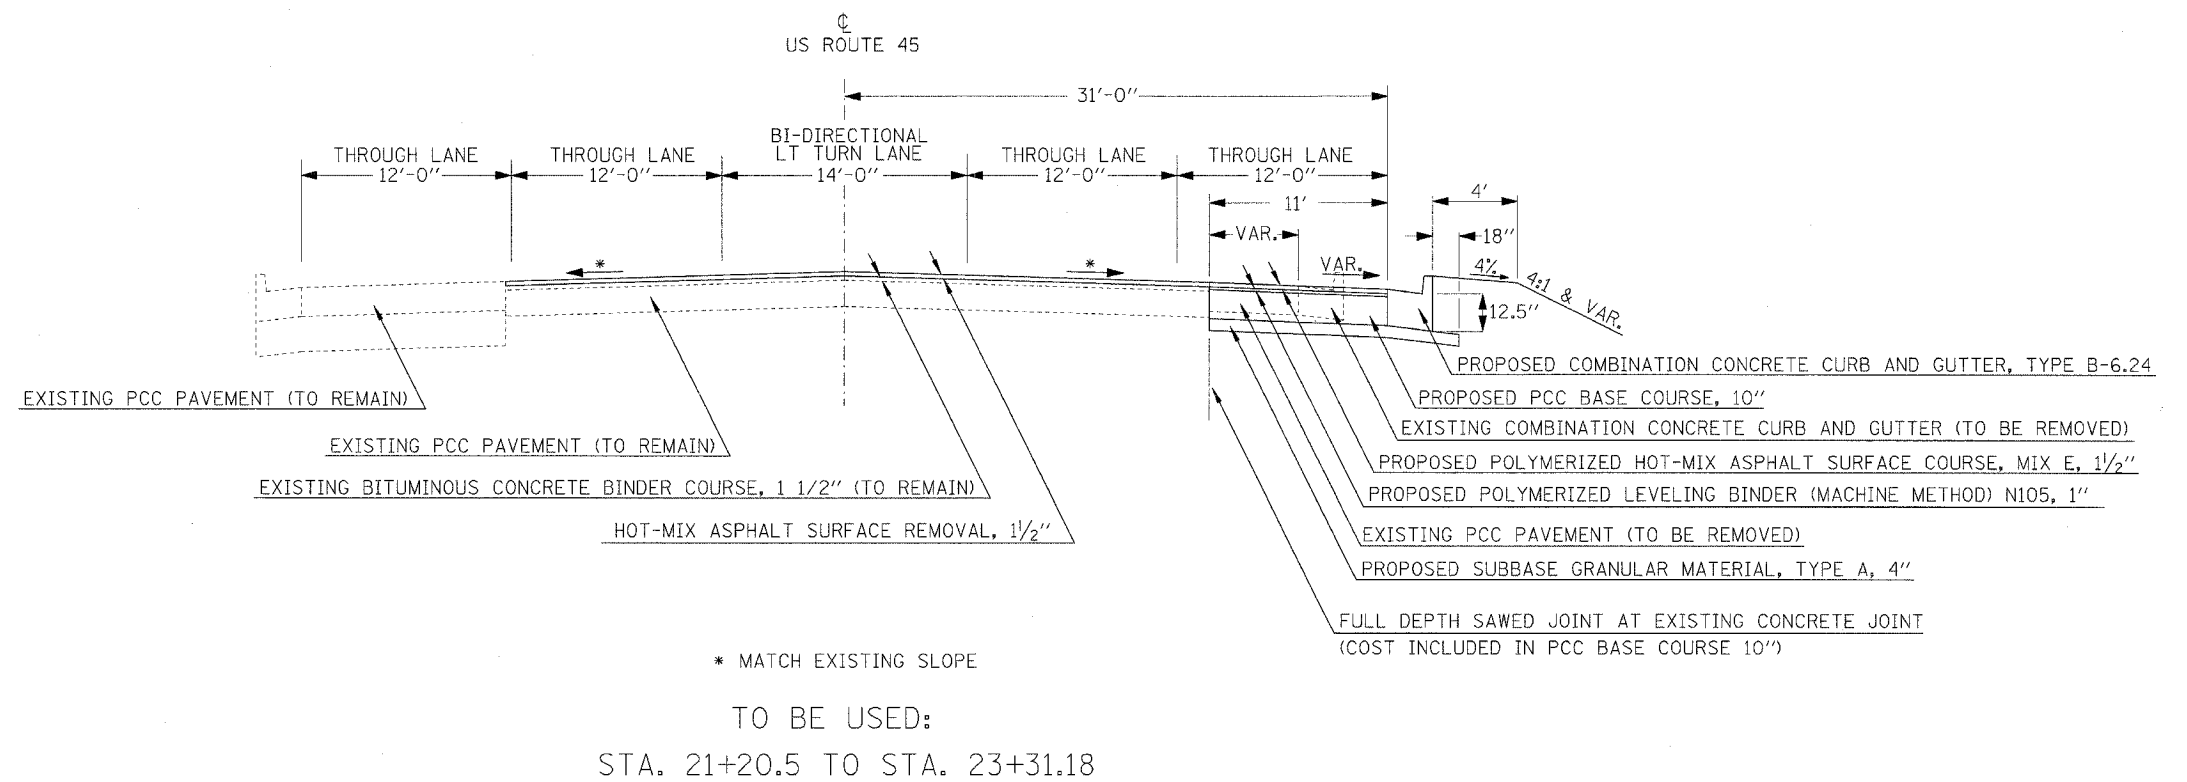


F.A. RTE.	SECTION	COUNTY	TOTAL SHEETS	SHEET NO.
132	(42x)I-3	SALINE	45	5
STA.		TO STA.		
FED. ROAD DIST. NO.		ILLINOIS FED. AID PROJECT		

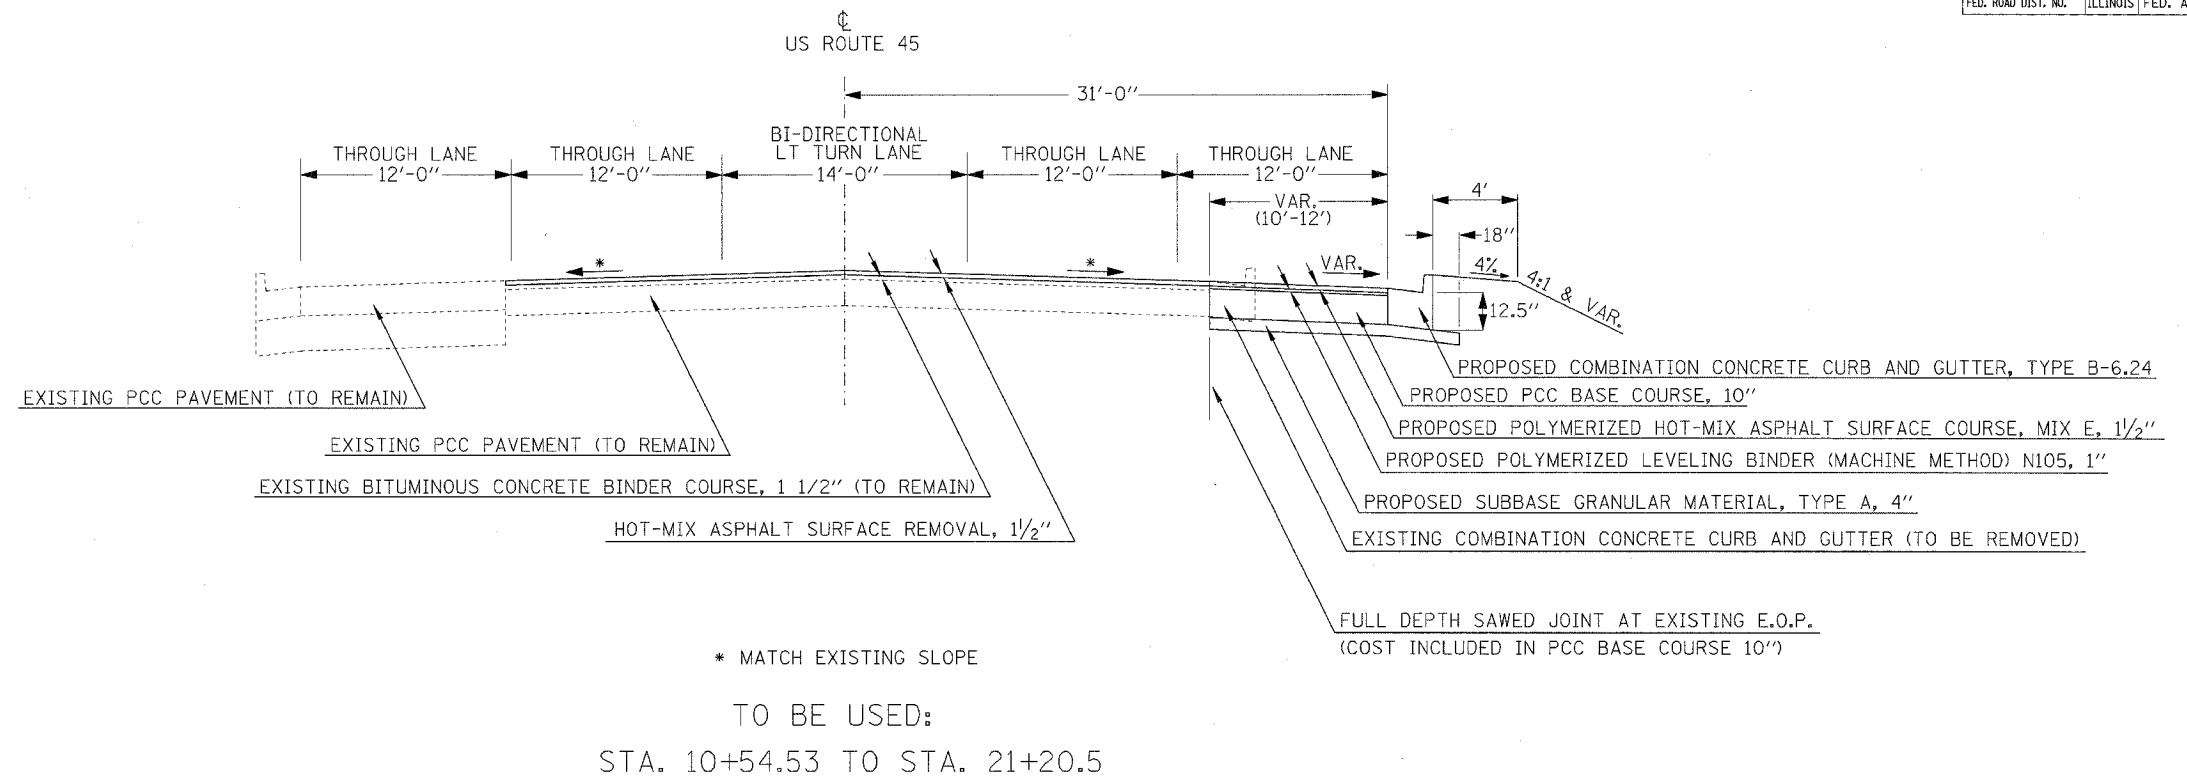

PLOT DATE = 11/15/2016
 FILE NAME = c:\prowork\mca\1920305\1920305.dwg
 USER = jk
 USER NAME = jk