

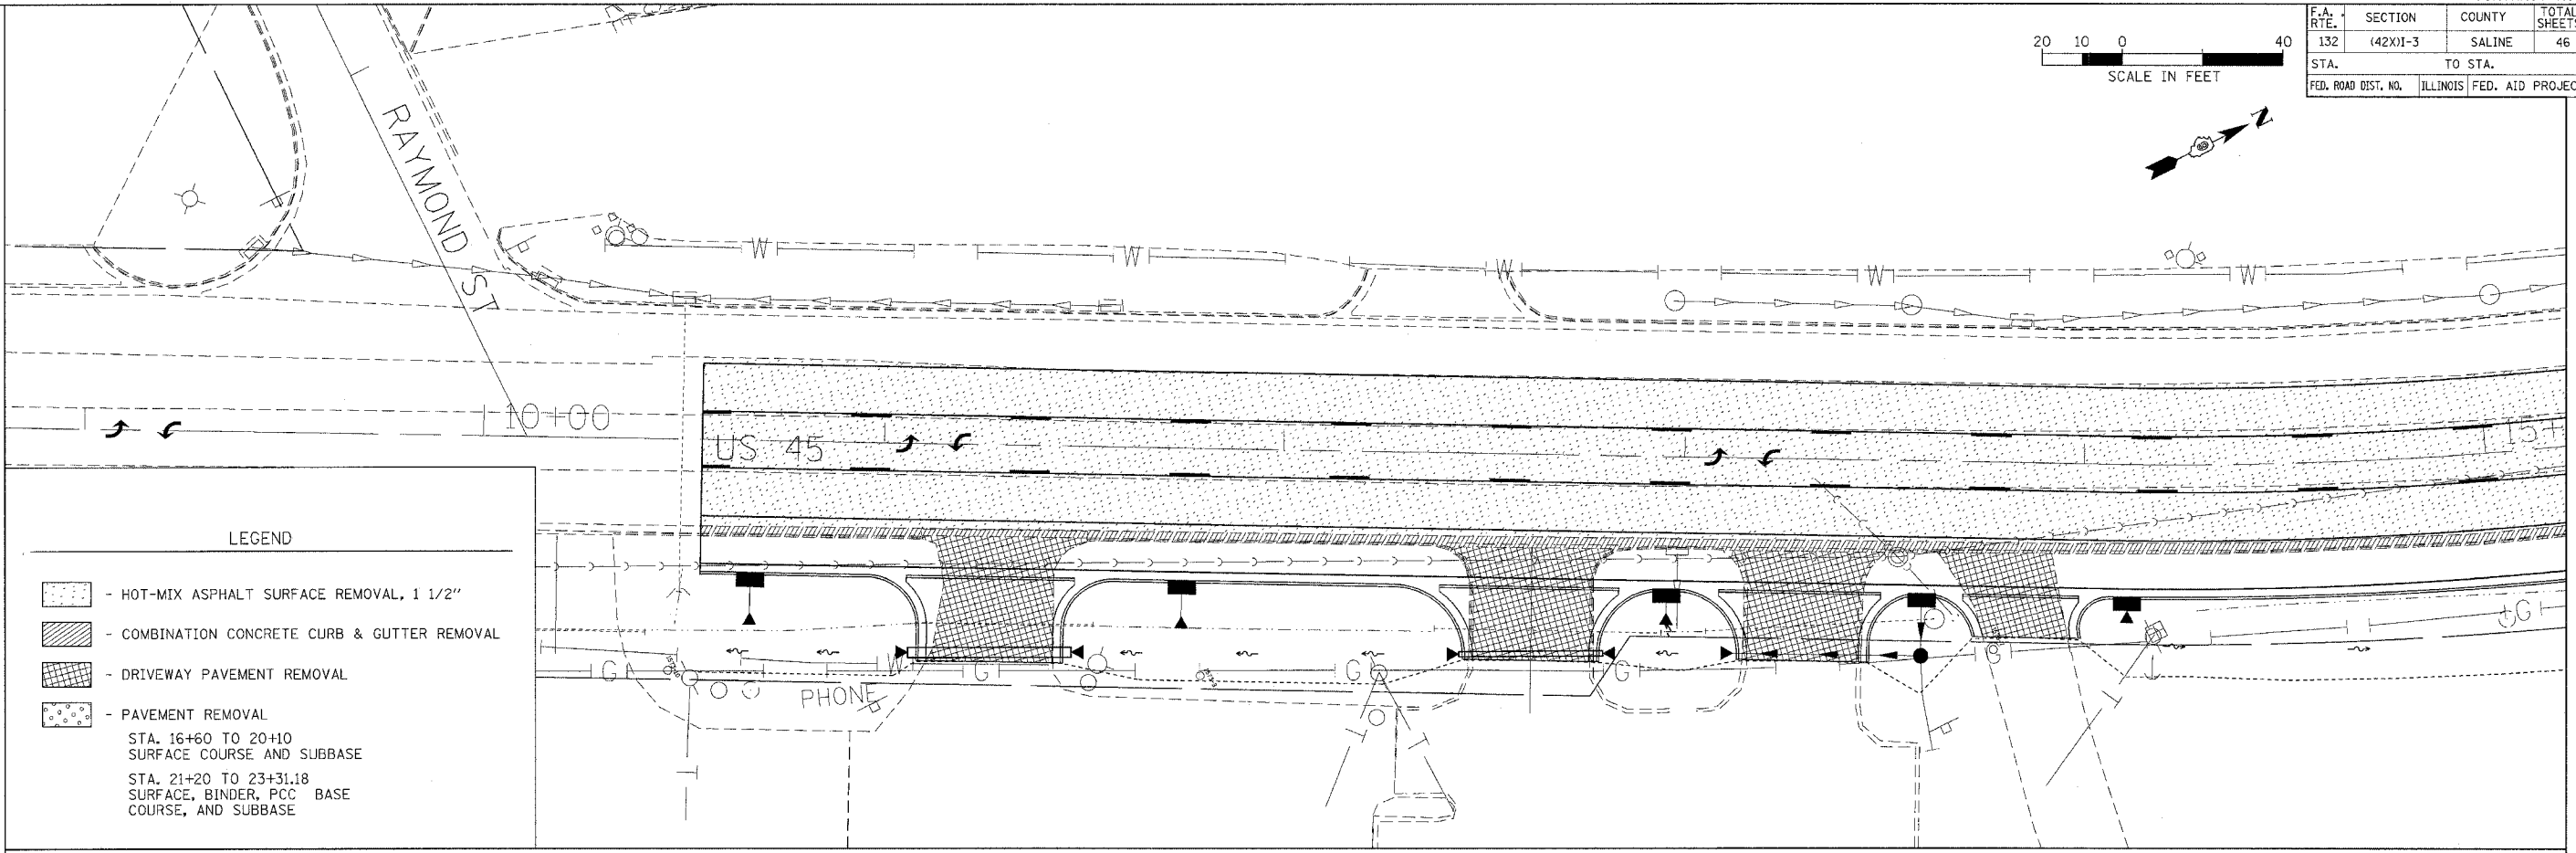
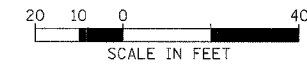


F.A. RTE.	SECTION	COUNTY	TOTAL SHEETS	SHEET NO.
132	(42X)I-3	SALINE	46	14
STA.		TO STA.		
FED. ROAD DIST. NO.		ILLINOIS FED. AID PROJECT		

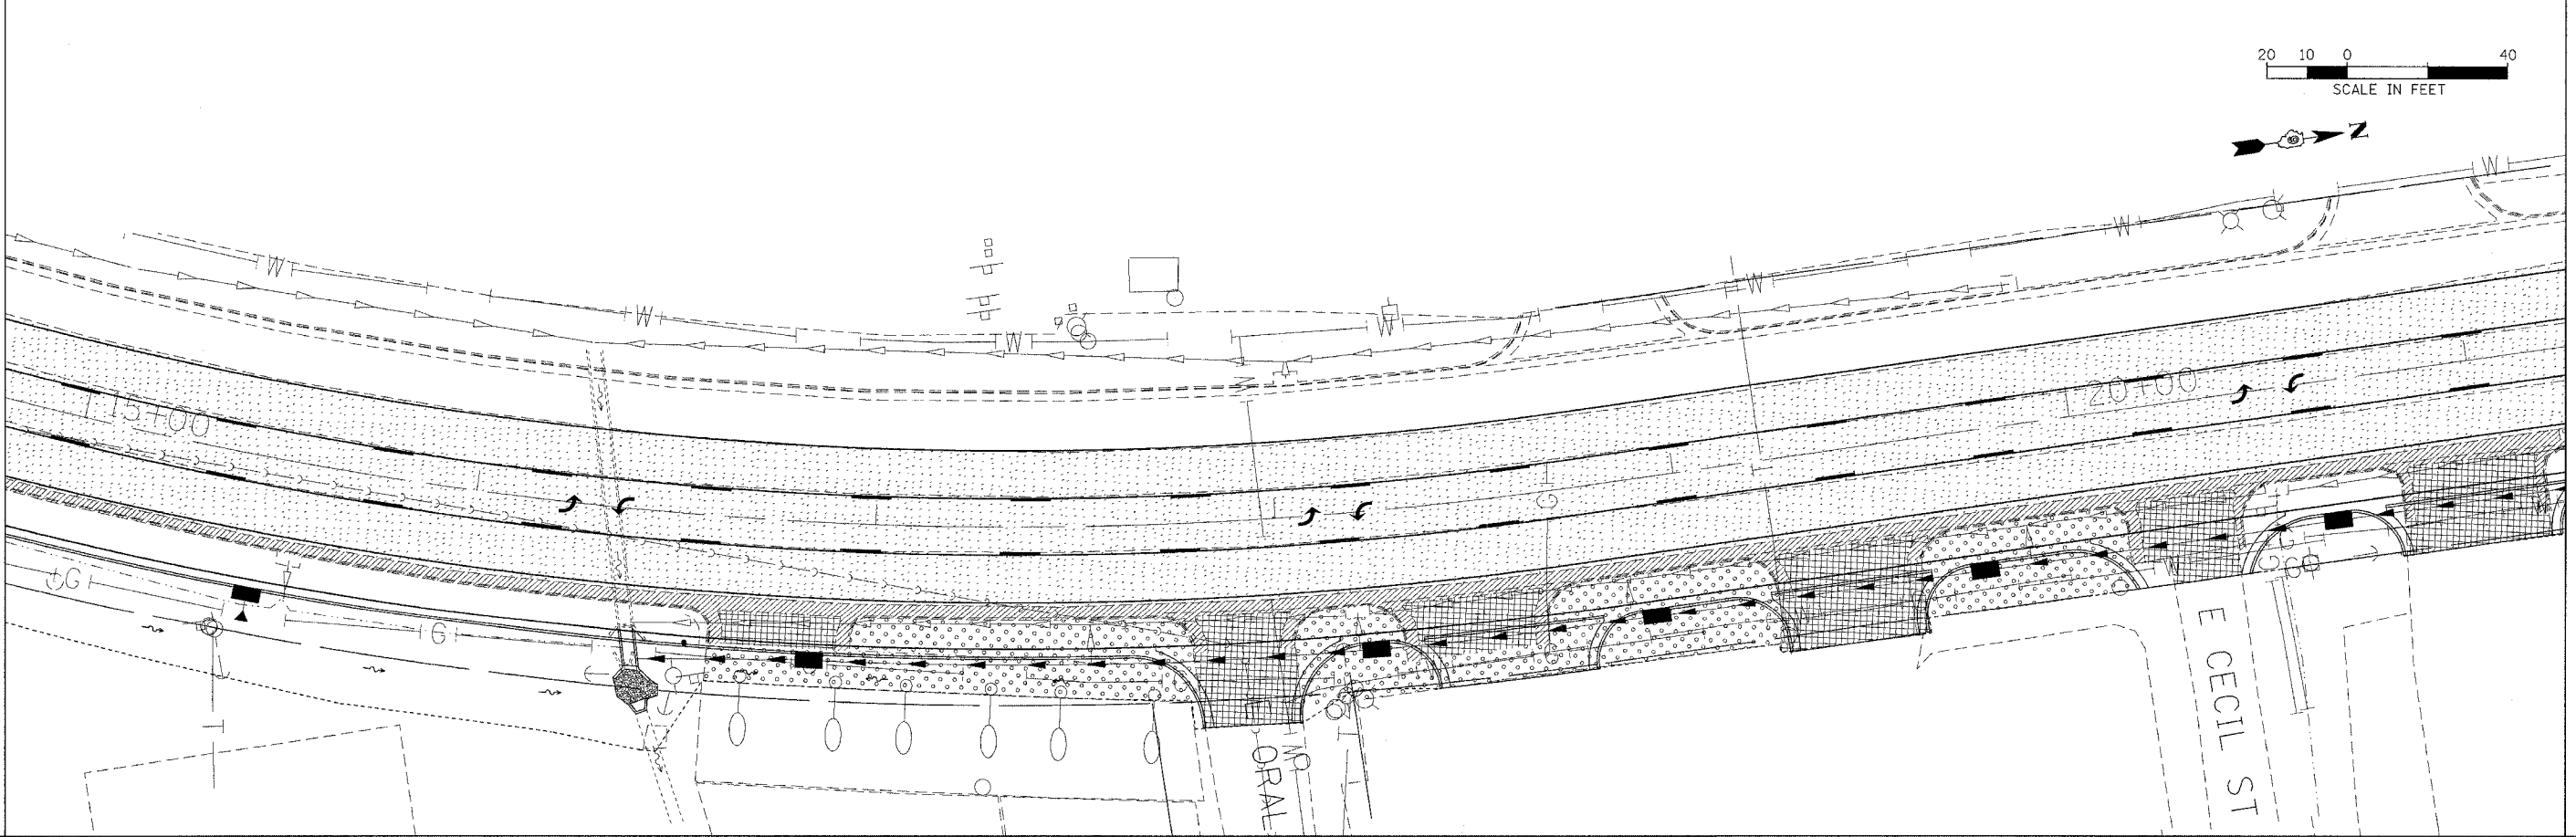

LEGEND

- HOT-MIX ASPHALT SURFACE REMOVAL, 1 1/2"
- COMBINATION CONCRETE CURB & GUTTER REMOVAL
- DRIVEWAY PAVEMENT REMOVAL
- PAVEMENT REMOVAL  
 STA. 16+60 TO 20+10  
 SURFACE COURSE AND SUBBASE  
 STA. 21+20 TO 23+31.18  
 SURFACE, BINDER, PCC BASE  
 COURSE, AND SUBBASE

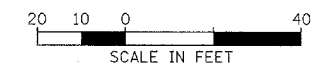

PLOT DATE = 11/16/2006  
 FILE NAME = c:\projects\98944\98944.dwg  
 USER NAME = nassap

REMOVAL