
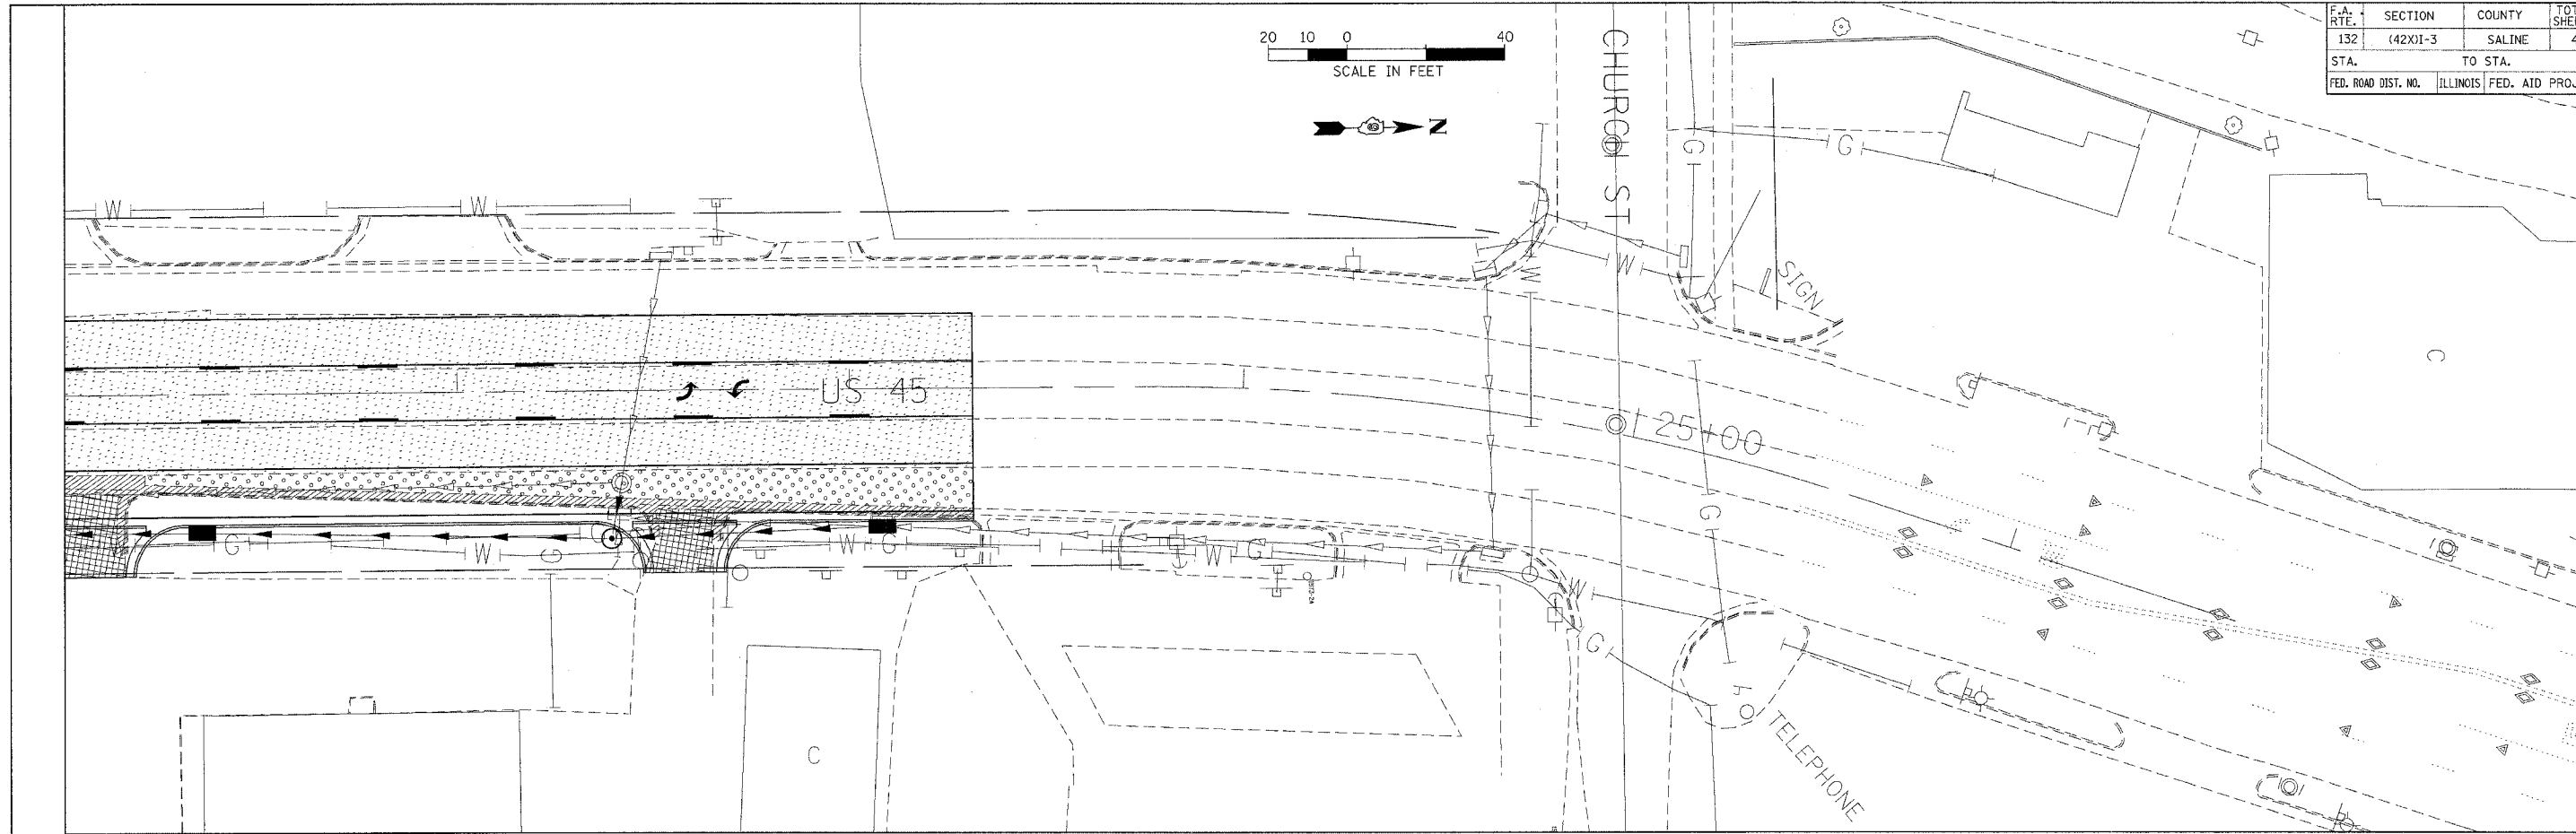


F.A. RTE.	SECTION	COUNTY	TOTAL SHEETS	SHEET NO.
132	(42X)I-3	SALINE	46	15
STA.	TO STA.			
FED. ROAD DIST. NO.	ILLINOIS		FED. AID PROJECT	

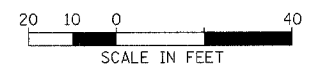

**LEGEND**

	- HOT-MIX ASPHALT SURFACE REMOVAL, 1 1/2"
	- COMBINATION CONCRETE CURB & GUTTER REMOVAL
	- DRIVEWAY PAVEMENT REMOVAL
	- PAVEMENT REMOVAL
	STA. 16+60 TO 20+10
	SURFACE COURSE AND SUBBASE
	STA. 21+20 TO 23+31.18
	SURFACE, BINDER, PCC BASE
	COURSE, AND SUBBASE

PLOT DATE = 11/16/2006  
 FILE NAME = c:\paw\paw\paw\98944\98944\98944\m32  
 PLOT SCALE = 28.8000' / IN.  
 USER NAME = roadsp