
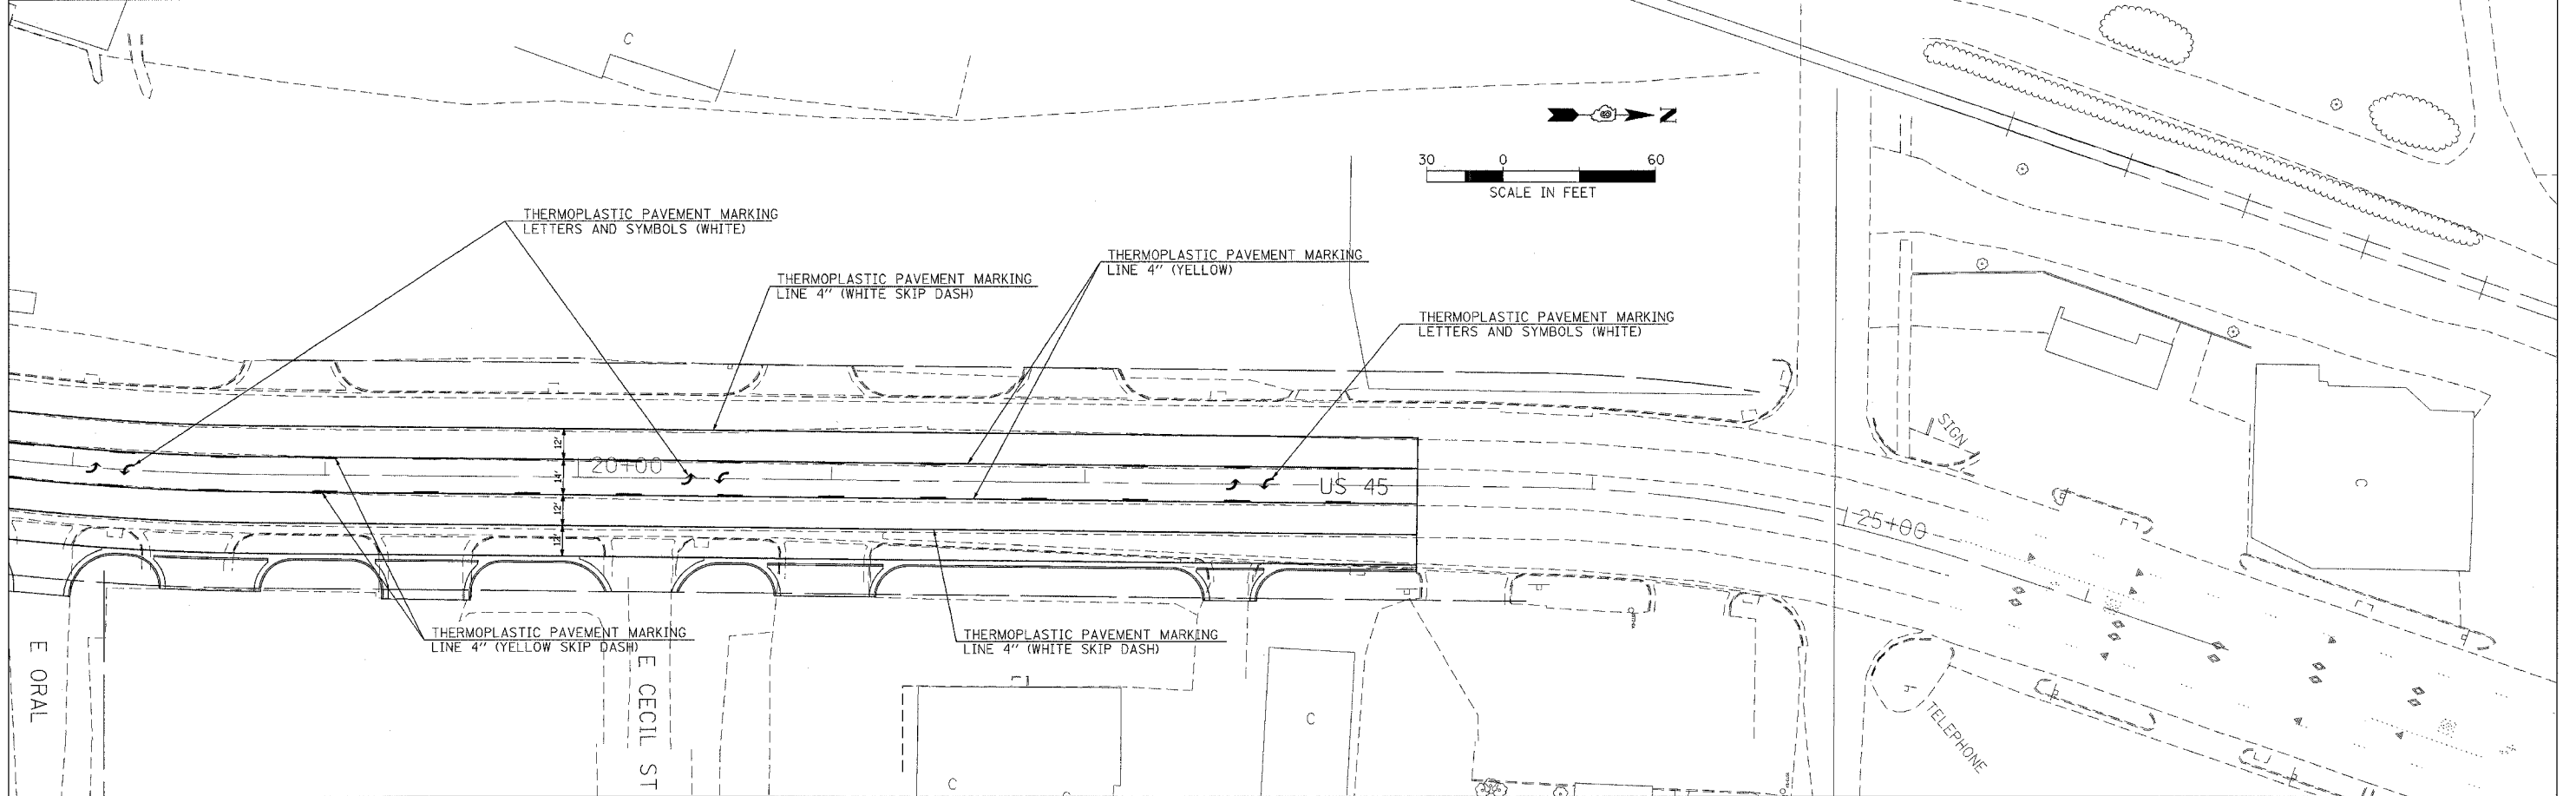
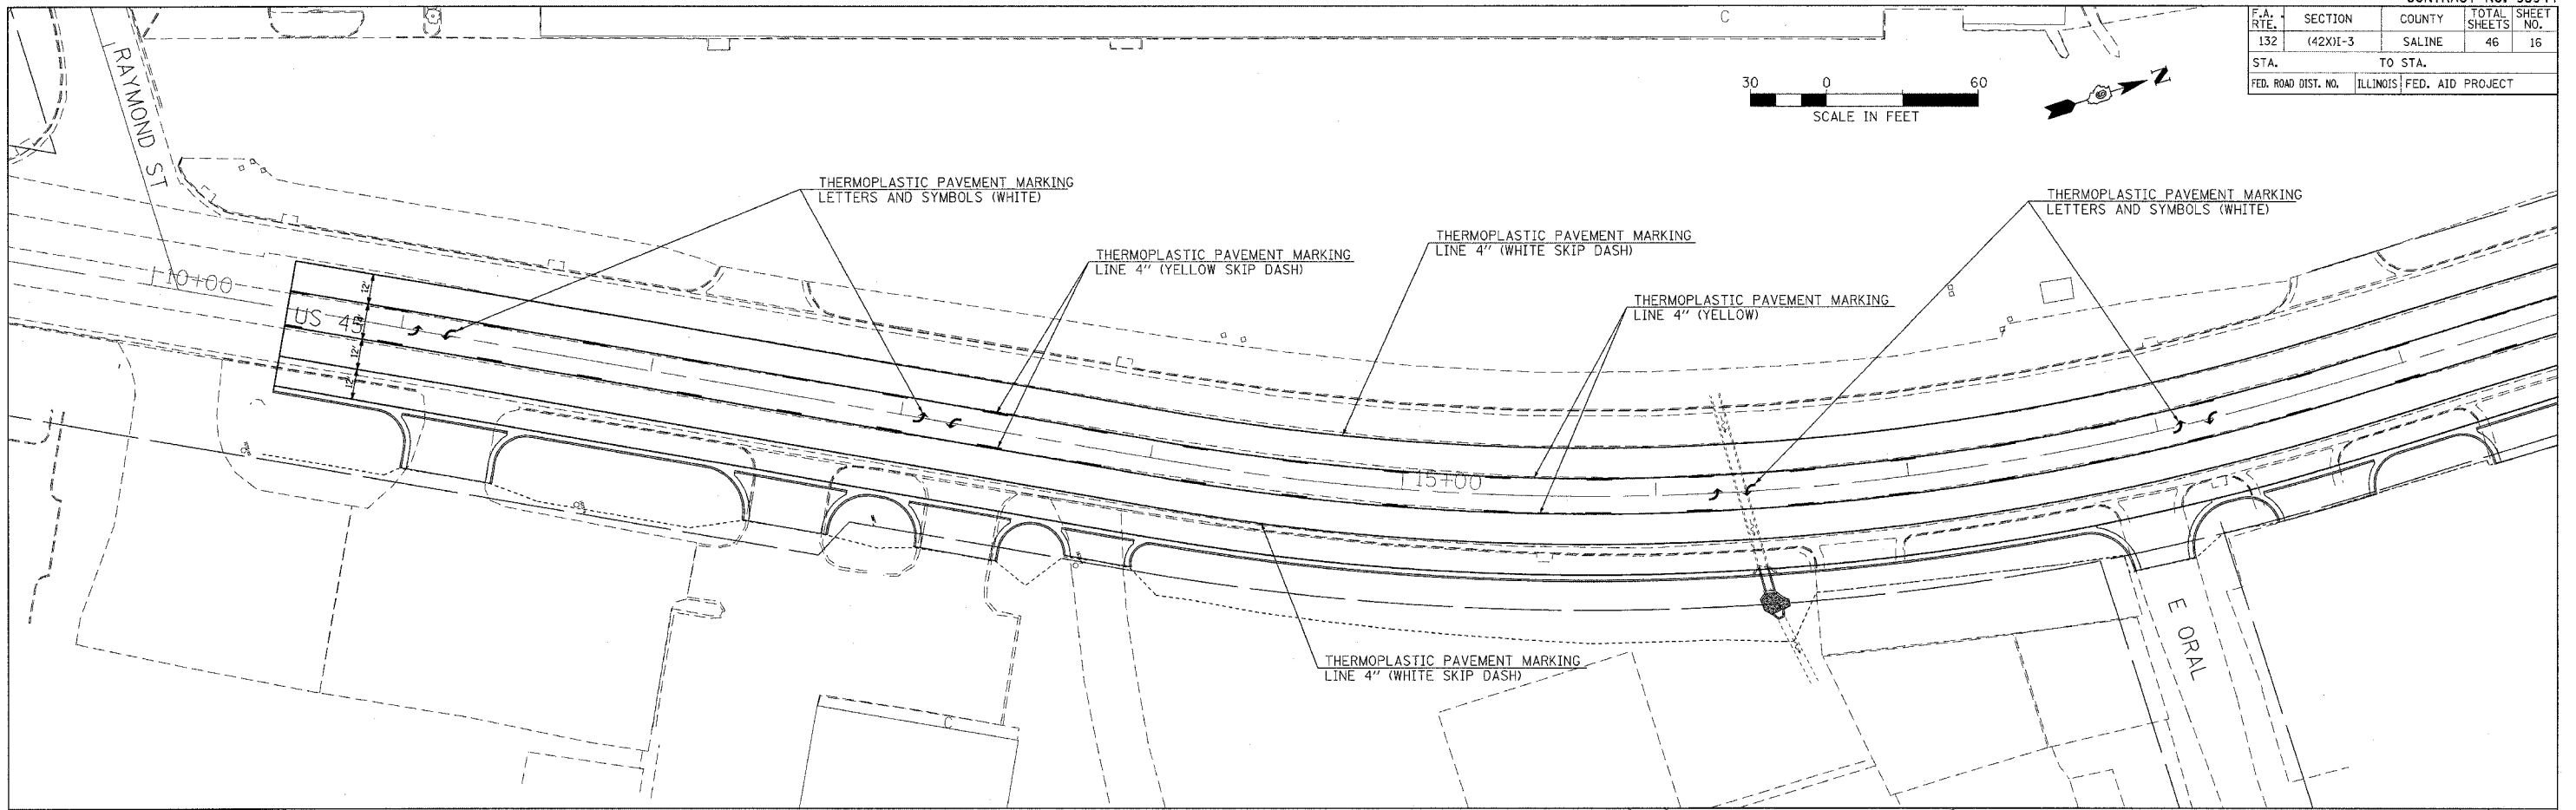


F.A. RTE.	SECTION	COUNTY	TOTAL SHEETS	SHEET NO.
132	(42X)E-3	SALINE	46	16
STA.	TO STA.			
FED. ROAD DIST. NO.	ILLINOIS	FED. AID PROJECT		

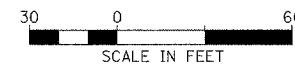

PLOT DATE = 11/16/2006
 FILE NAME = c:\pwworkspace\98944\98944.dwg
 USER NAME = rnsdnp