


F.A. RTE.	SECTION	COUNTY	TOTAL SHEETS	SHEET NO.
132	(42x)I-3	SALINE	46	23
STA. TO STA.		FED. ROAD DIST. NO. ILLINOIS FED. AID PROJECT		

**BACK OF INLET SPECIAL TYPE 3, 6' & MANHOLE SPECIAL TYPE 3**

VARIES TO ACCOMMODATE YARD ELEVATION (4" MIN.)

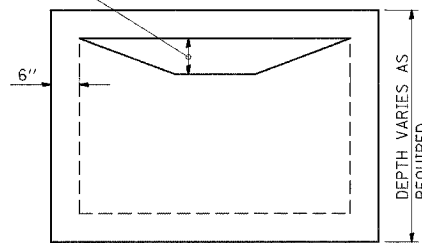


ELEVATION

**TO BE USED:**

- STA 16+85 RT
- STA 18+22.4 RT
- STA 18+91 RT
- STA 19+74 RT
- STA 20+62.9 RT
- STA 21+35 RT
- STA 22+38.95 RT

**DRAINAGE DETAIL**

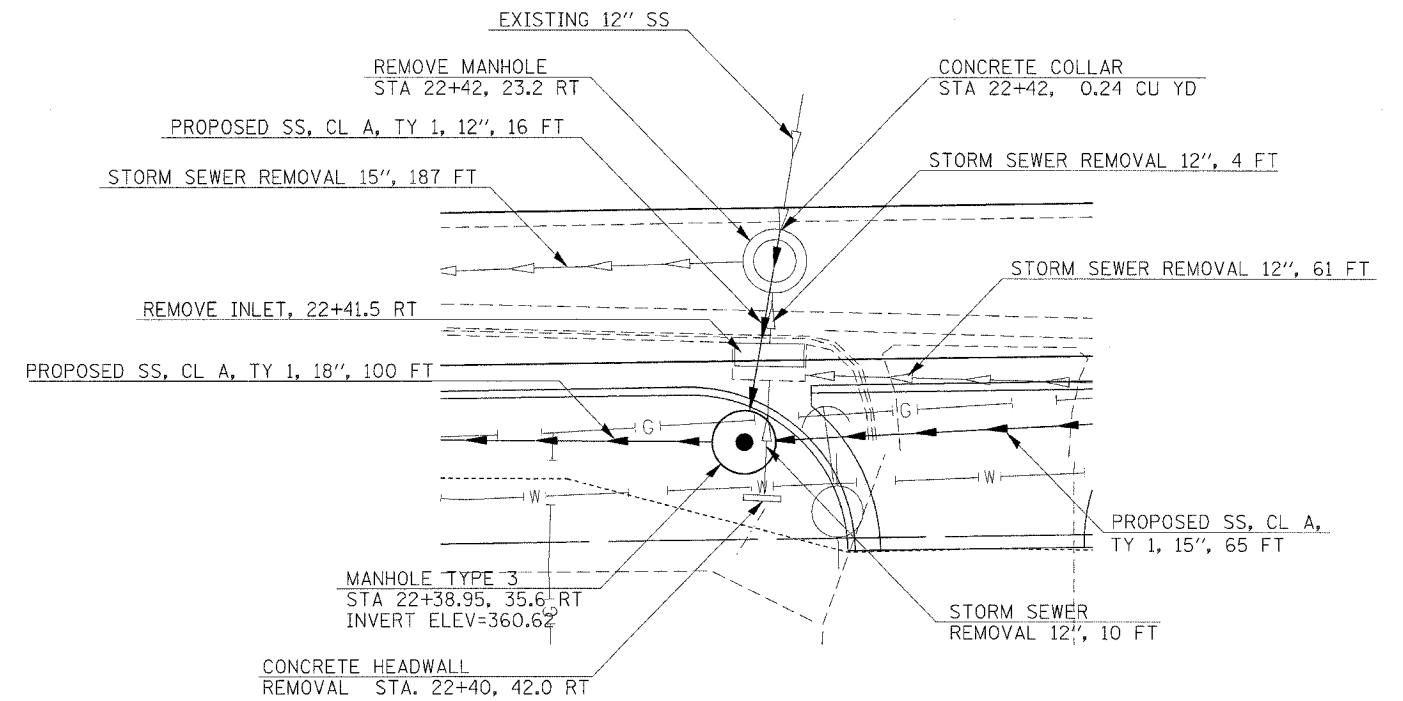

PLOT DATE = 11/16/2006  
 FILE NAME = c:\pwworkspace\98030865\d98030865.rvt  
 PLOT SCALE = 5/8"=1'-0"  
 USER NAME = mshahp