


F.A. RTE.	SECTION	COUNTY	TOTAL SHEETS	SHEET NO.
132	(42X)I-3	SALINE	46	25
STA. 10+54.5300		TO STA. 10+75.0000		
FED. ROAD DIST. NO.		ILLINOIS FED. AID PROJECT		

DATE	
BY	
FINAL SURVEY	
REVISIONS	
NO.	
AREAS CHECKED	
TEMP. PLATE	
NOTE BOOK	

DATE	
BY	
ORIGINAL SURVEY	
REVISIONS	
NO.	
AREAS CHECKED	
TEMP. PLATE	
NOTE BOOK	

PLOT DATE = 11/16/2006
 FILE NAME = s:\projects\98944\10+54.53\10+54.53.dwg
 USER NAME = pmap

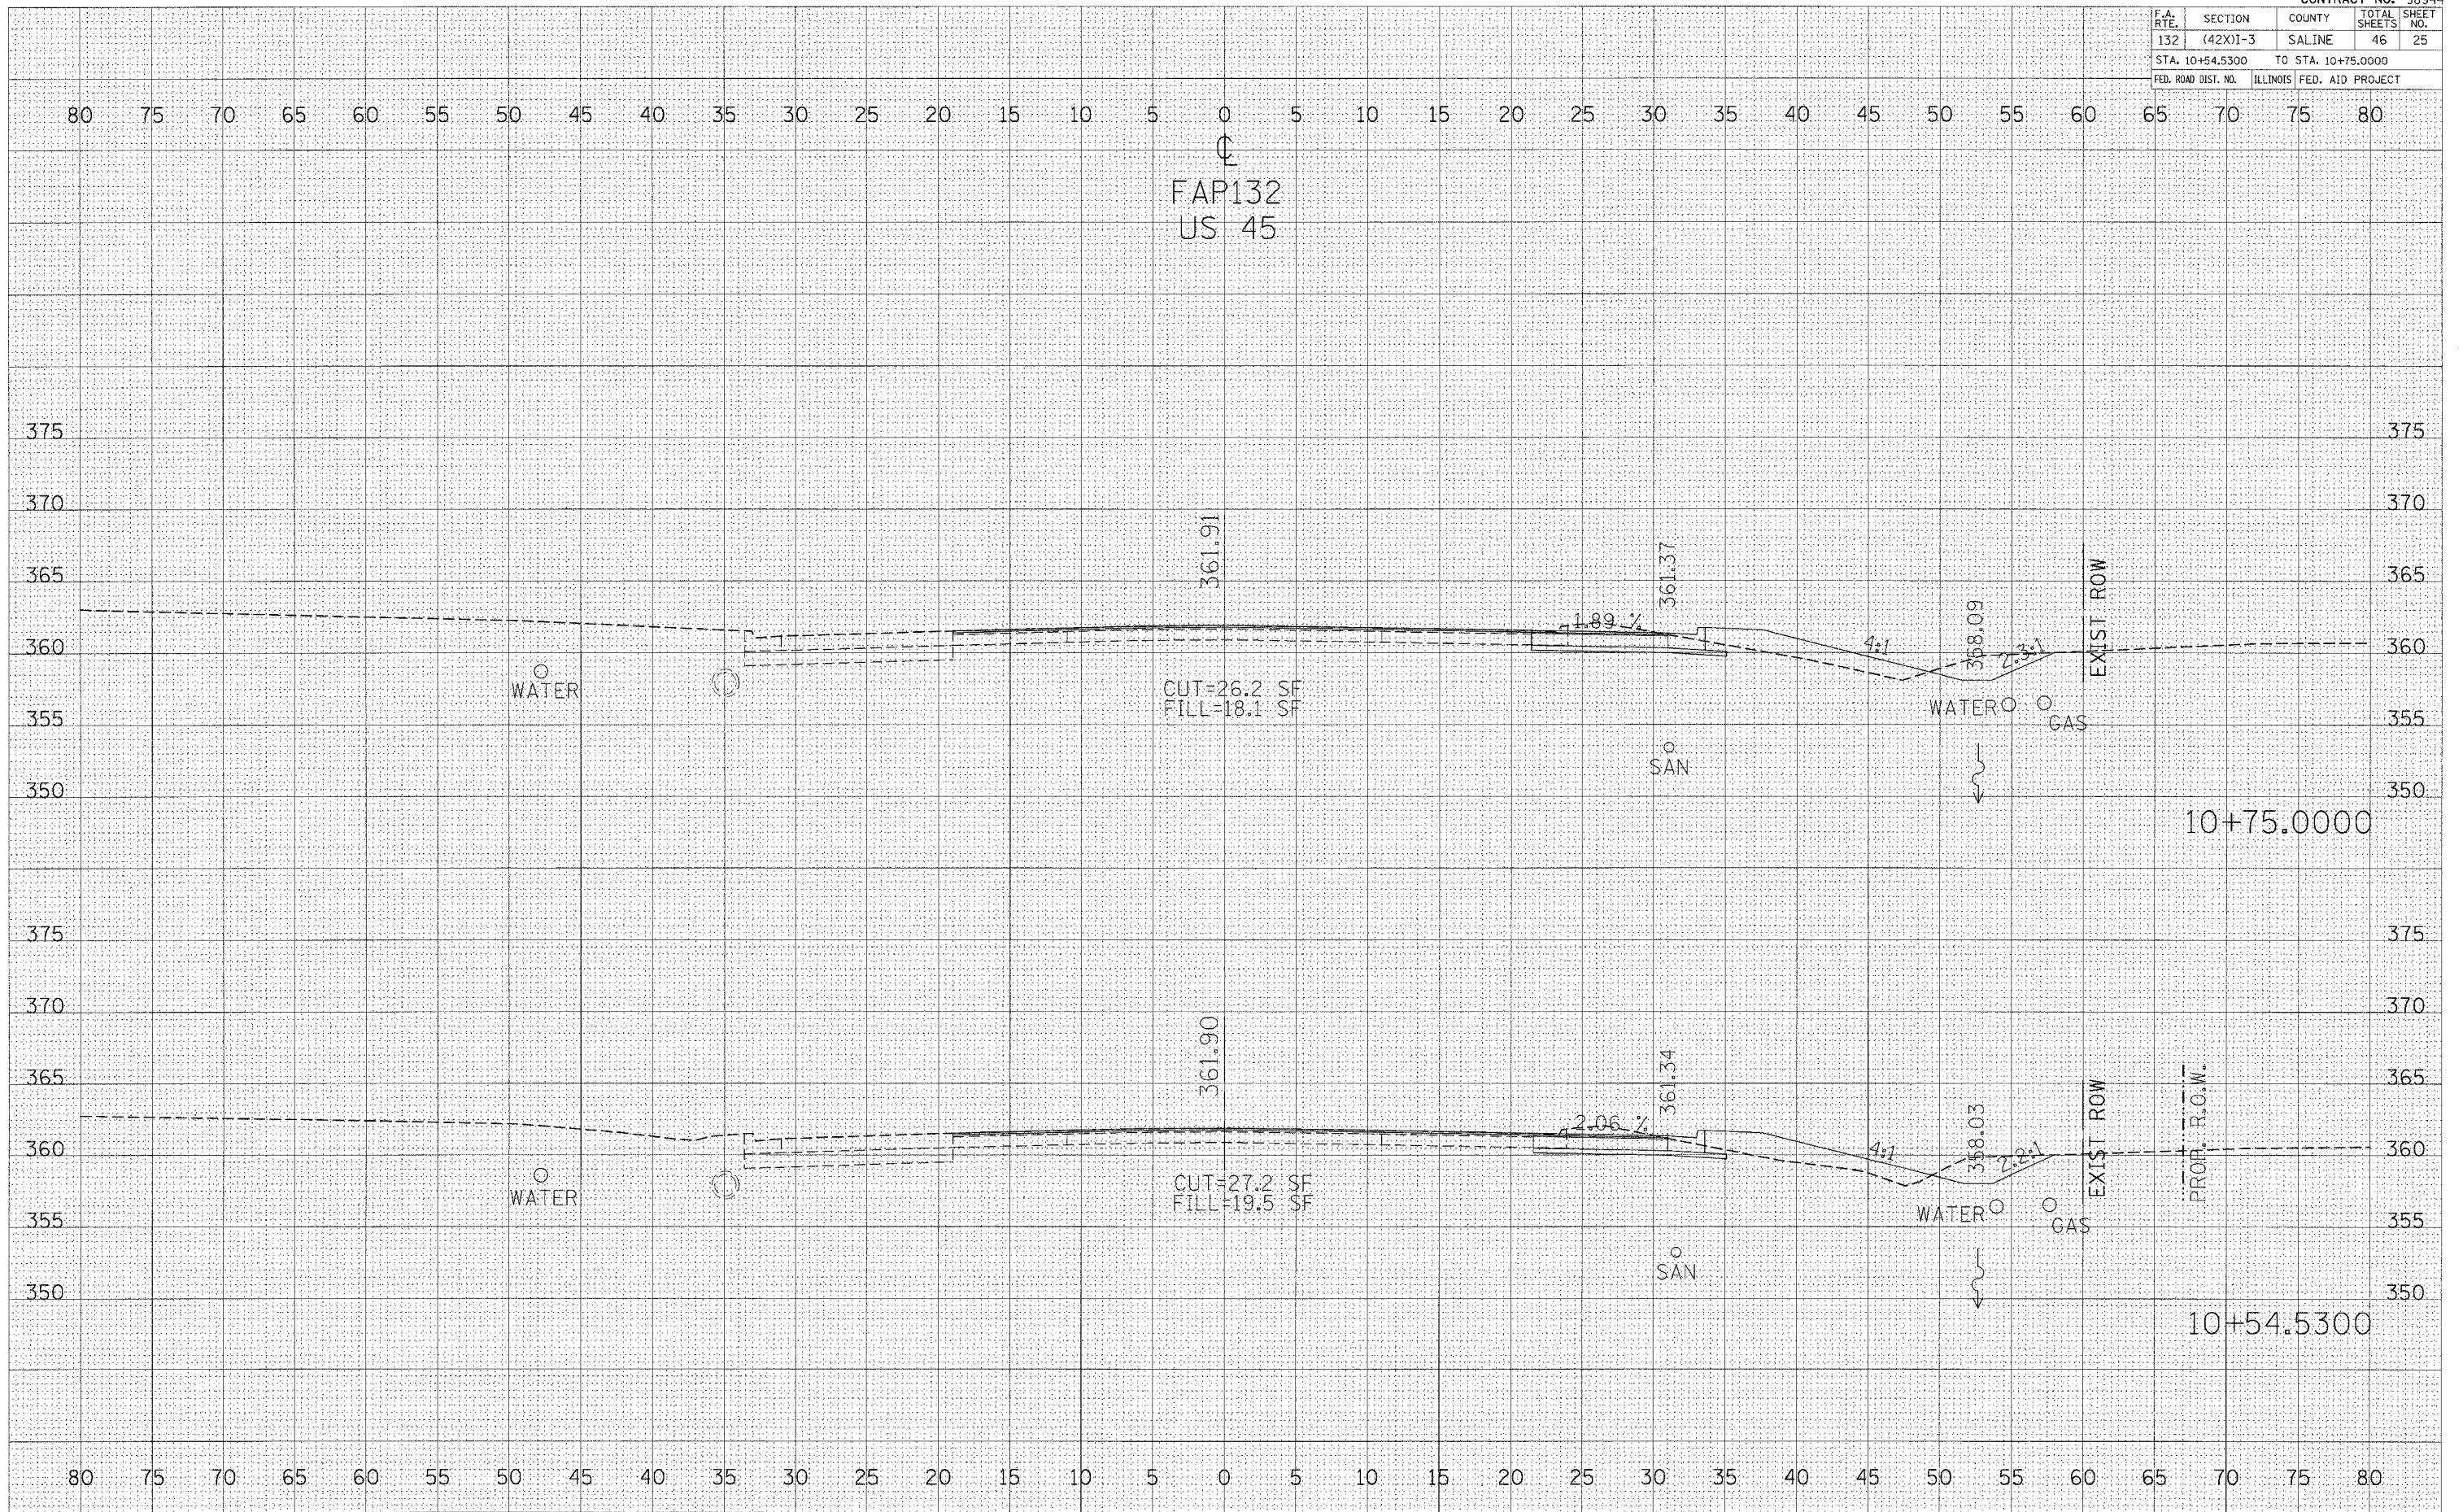

CROSS SECTIONS 10+54.53 TO 10+75