


F.A. RTE.	SECTION	COUNTY	TOTAL SHEETS	SHEET NO.
132	(42X)I-3	SALINE	46	28
STA. 12+25.0000		TO STA. 12+62.4800		
FED. ROAD DIST. NO.		ILLINOIS FED. AID PROJECT		

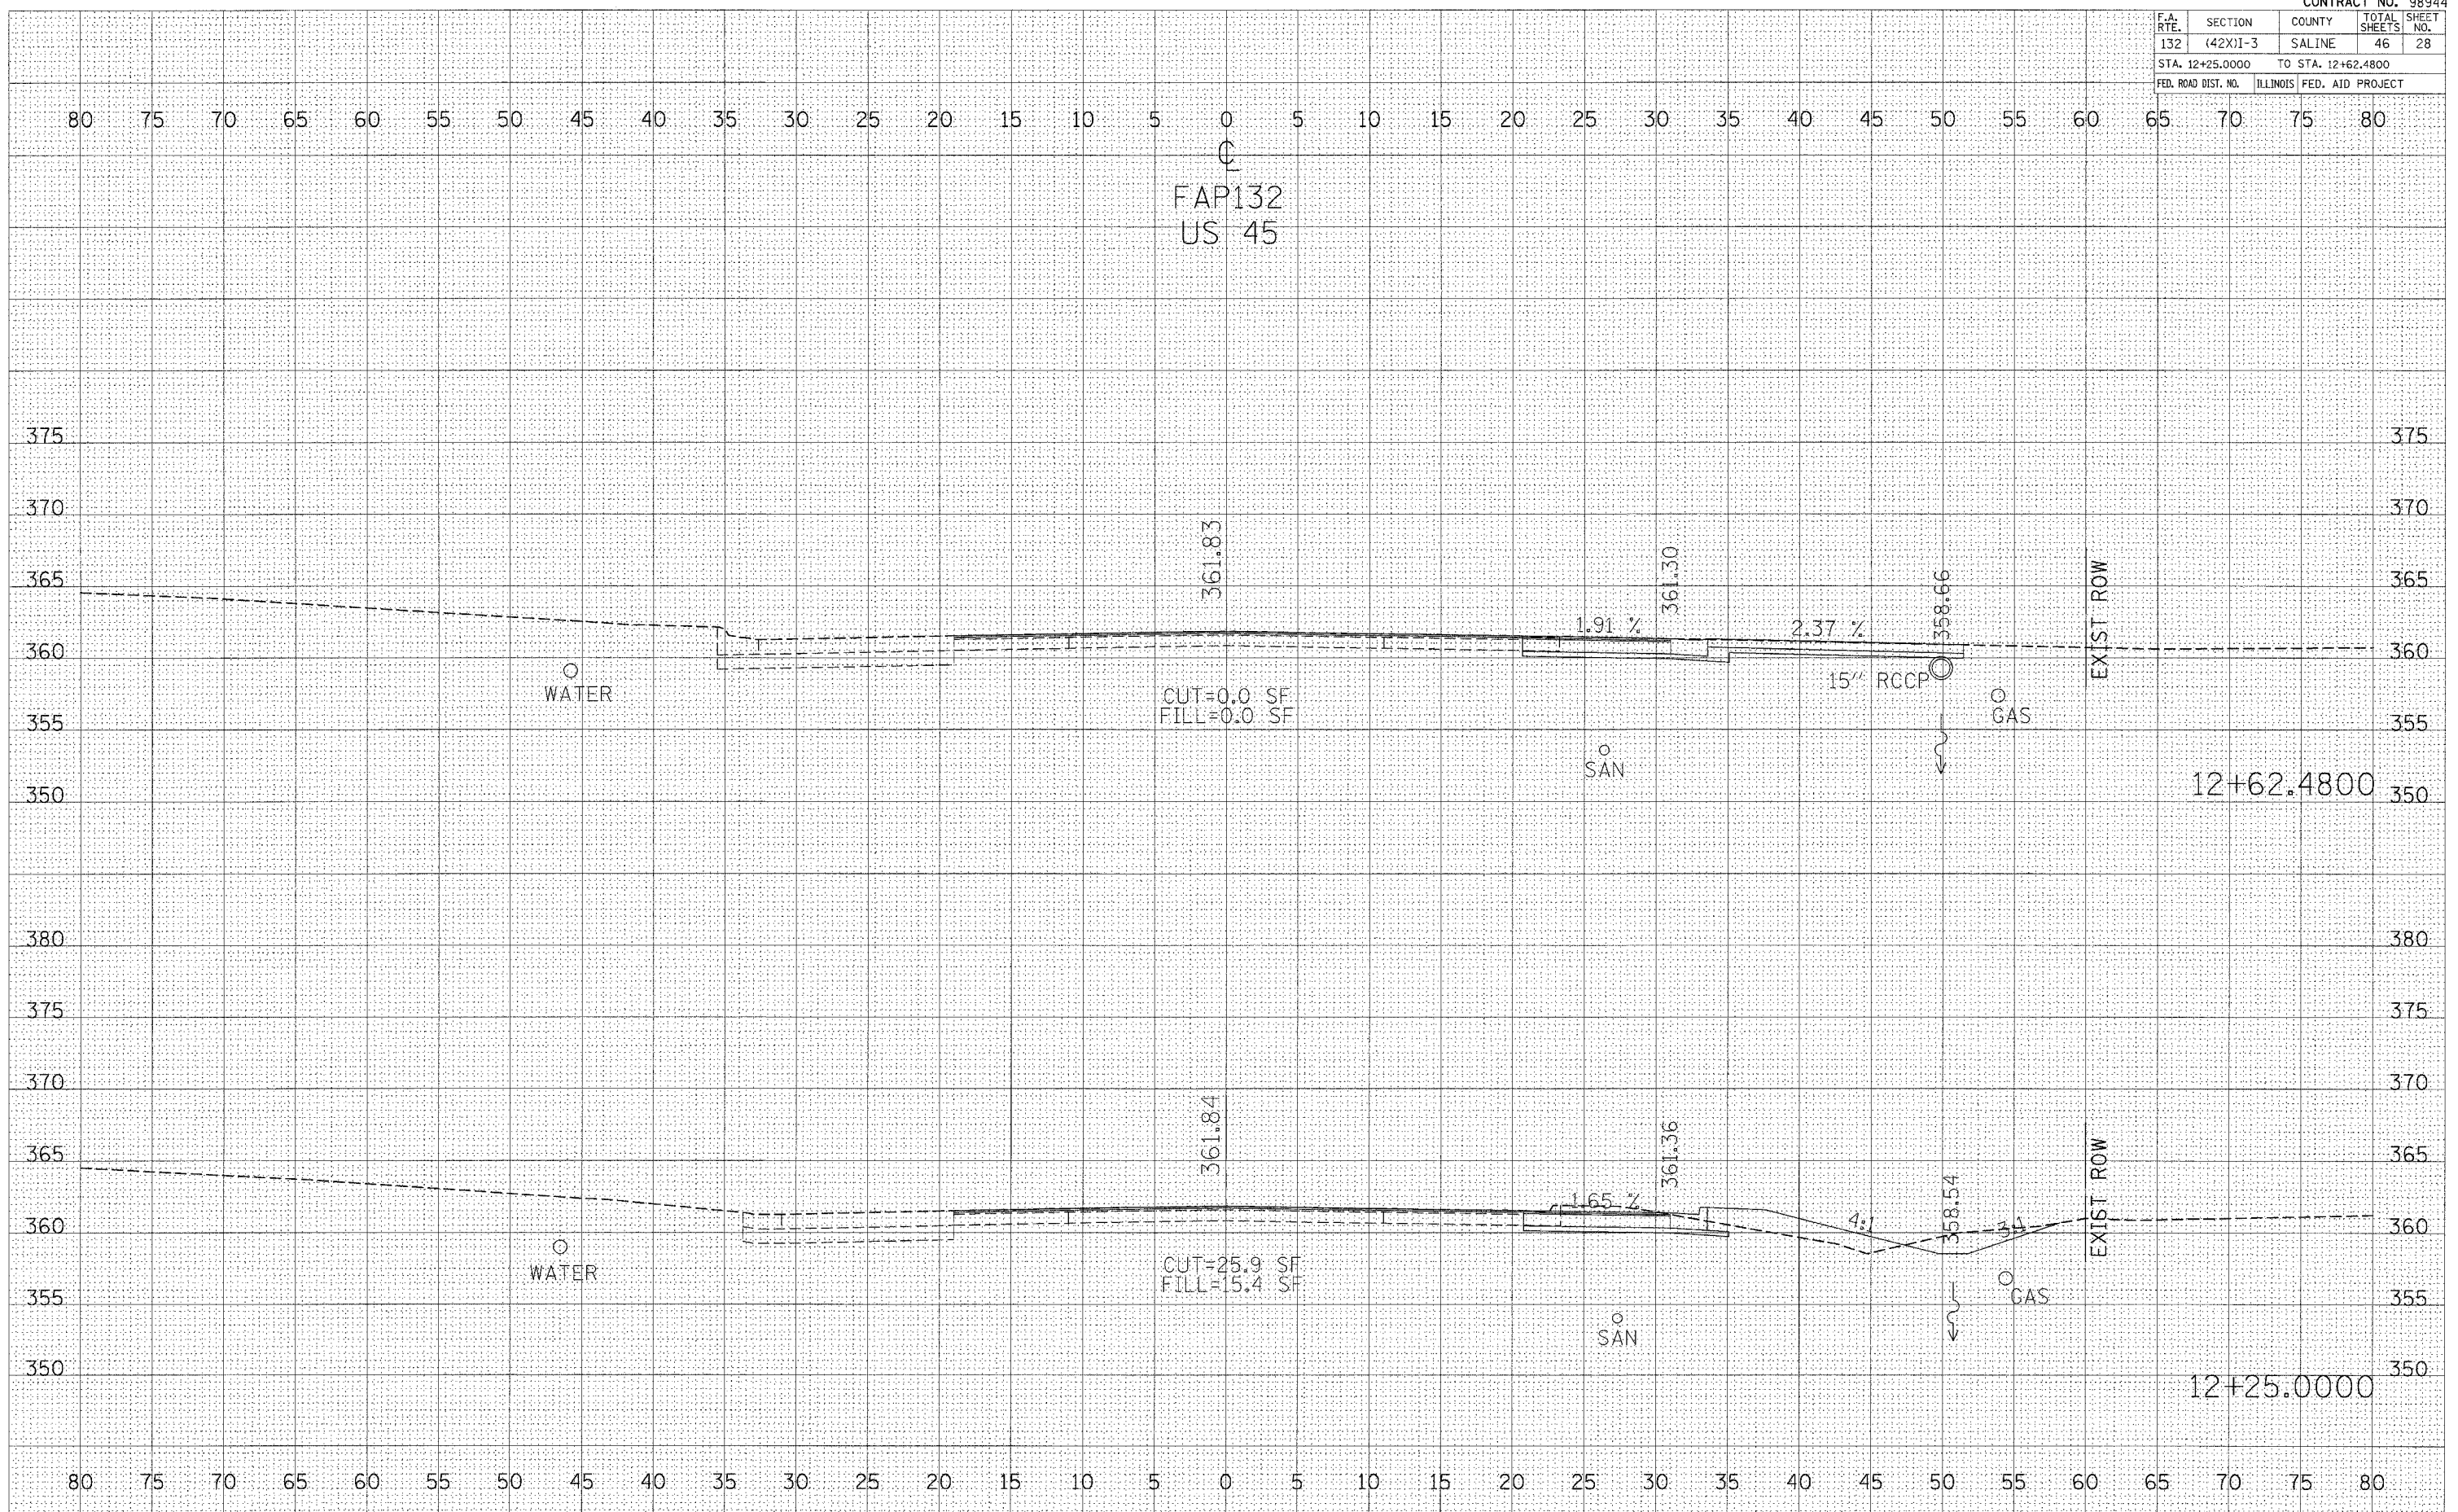

FAP132
US 45

12+62.4800

12+25.0000

DATE	BY

DATE	BY

PLOT DATE = 11/16/2006
 FILE NAME = c:\pws\mca\000308\1344.d
 USER NAME = mca\pws