


F.A. RTE.	SECTION	COUNTY	TOTAL SHEETS	SHEET NO.
132	(42X)1-3	SALINE	46	29
STA. 13+00.0000		TO STA. 13+30.3700		
FED. ROAD DIST. NO.		ILLINOIS	FED. AID PROJECT	

FINAL SURVEY	SURVEYED	DATE
NOTE BOOK	PLOTTED	BY
AREAS CHECKED	TEMPLATE	
MA	AREAS CHECKED	

ORIGINAL SURVEY	SURVEYED	DATE
NOTE BOOK	PLOTTED	BY
AREAS CHECKED	TEMPLATE	
MA	AREAS CHECKED	

PLOT DATE = 11/16/2006
 FILE NAME = c:\pwworkspace\98944\13+00\13+00.dwg
 USER NAME = rshamp

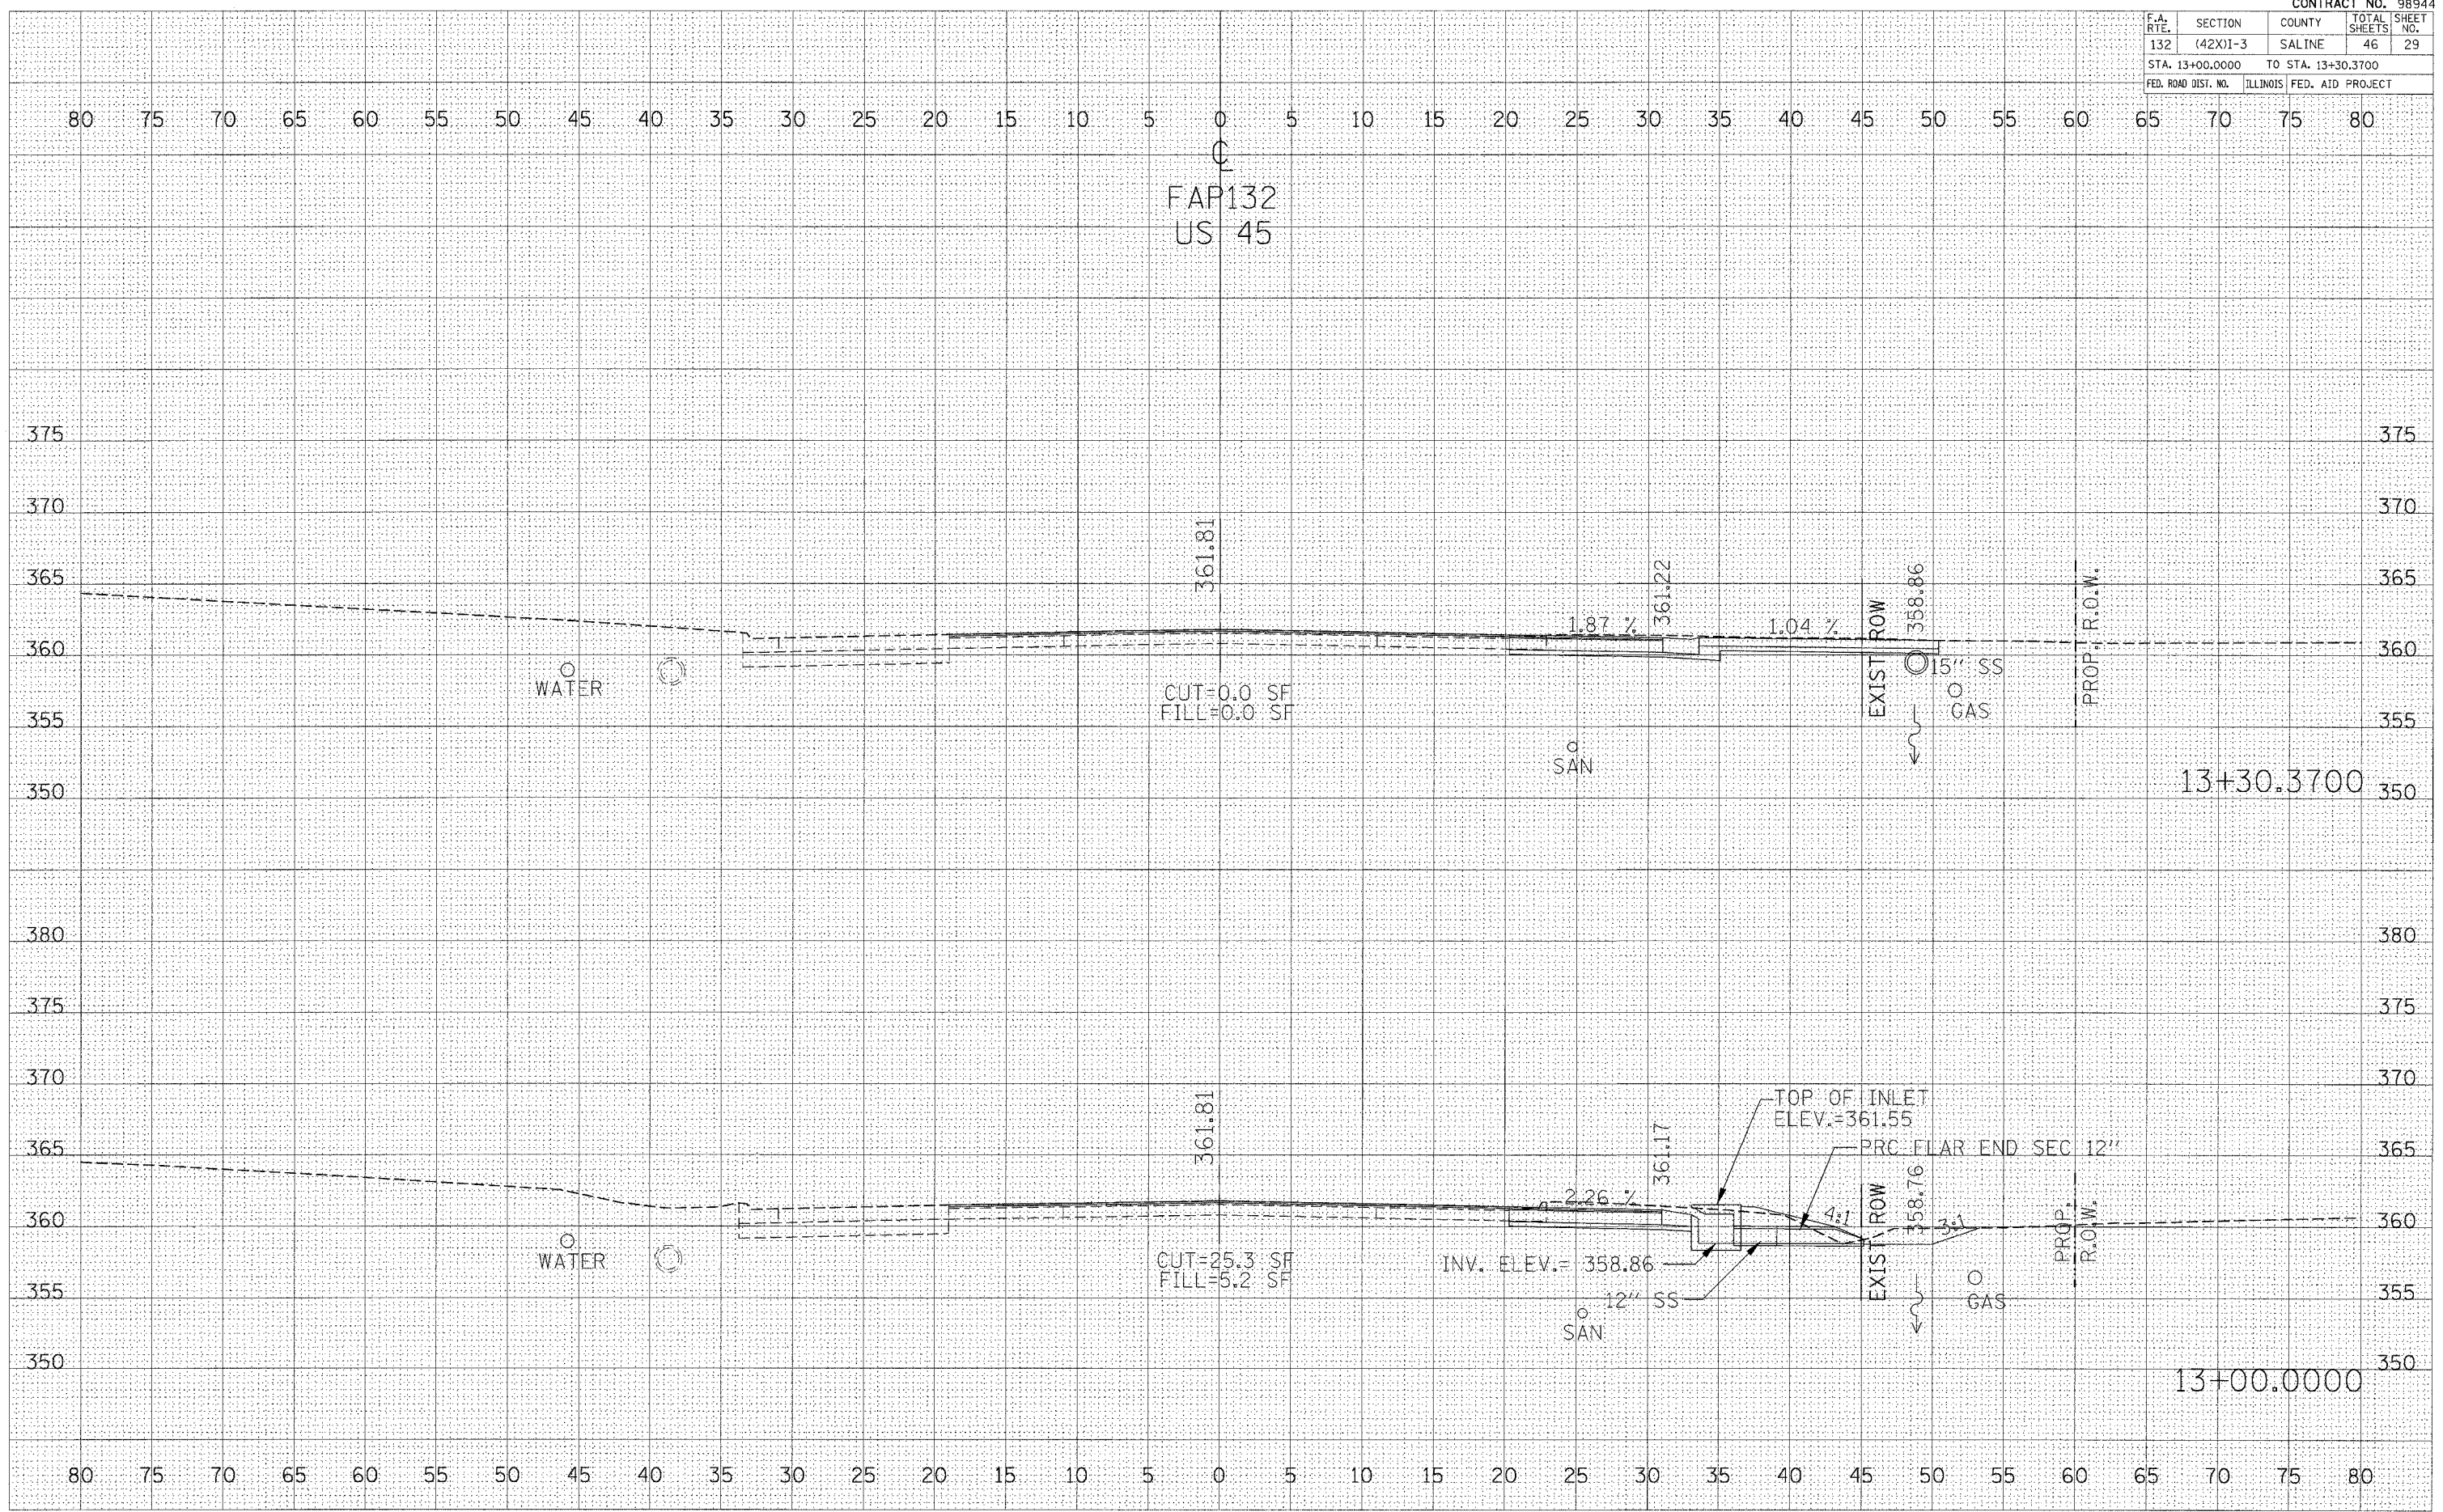

CROSS SECTIONS 13+00 TO 13+30.37