


F.A. RTE.	SECTION	COUNTY	TOTAL SHEETS	SHEET NO.
132	(42X)I-3	SALINE	46	32
STA. 14+50.0000		TO STA. 14+75.0000		
FED. ROAD DIST. NO.		ILLINOIS	FED. AID PROJECT	

FINAL SURVEYED	BY	DATE
SHIRTY PLOTTED		
NOTE BOOK		
AREAS CHECKED		

ORIGINAL SURVEYED	BY	DATE
SHIRTY PLOTTED		
NOTE BOOK		
AREAS CHECKED		

PLOT DATE = 11/16/2006
 PLOT SCALE = 1" = 40.0000'
 USER NAME = moadip

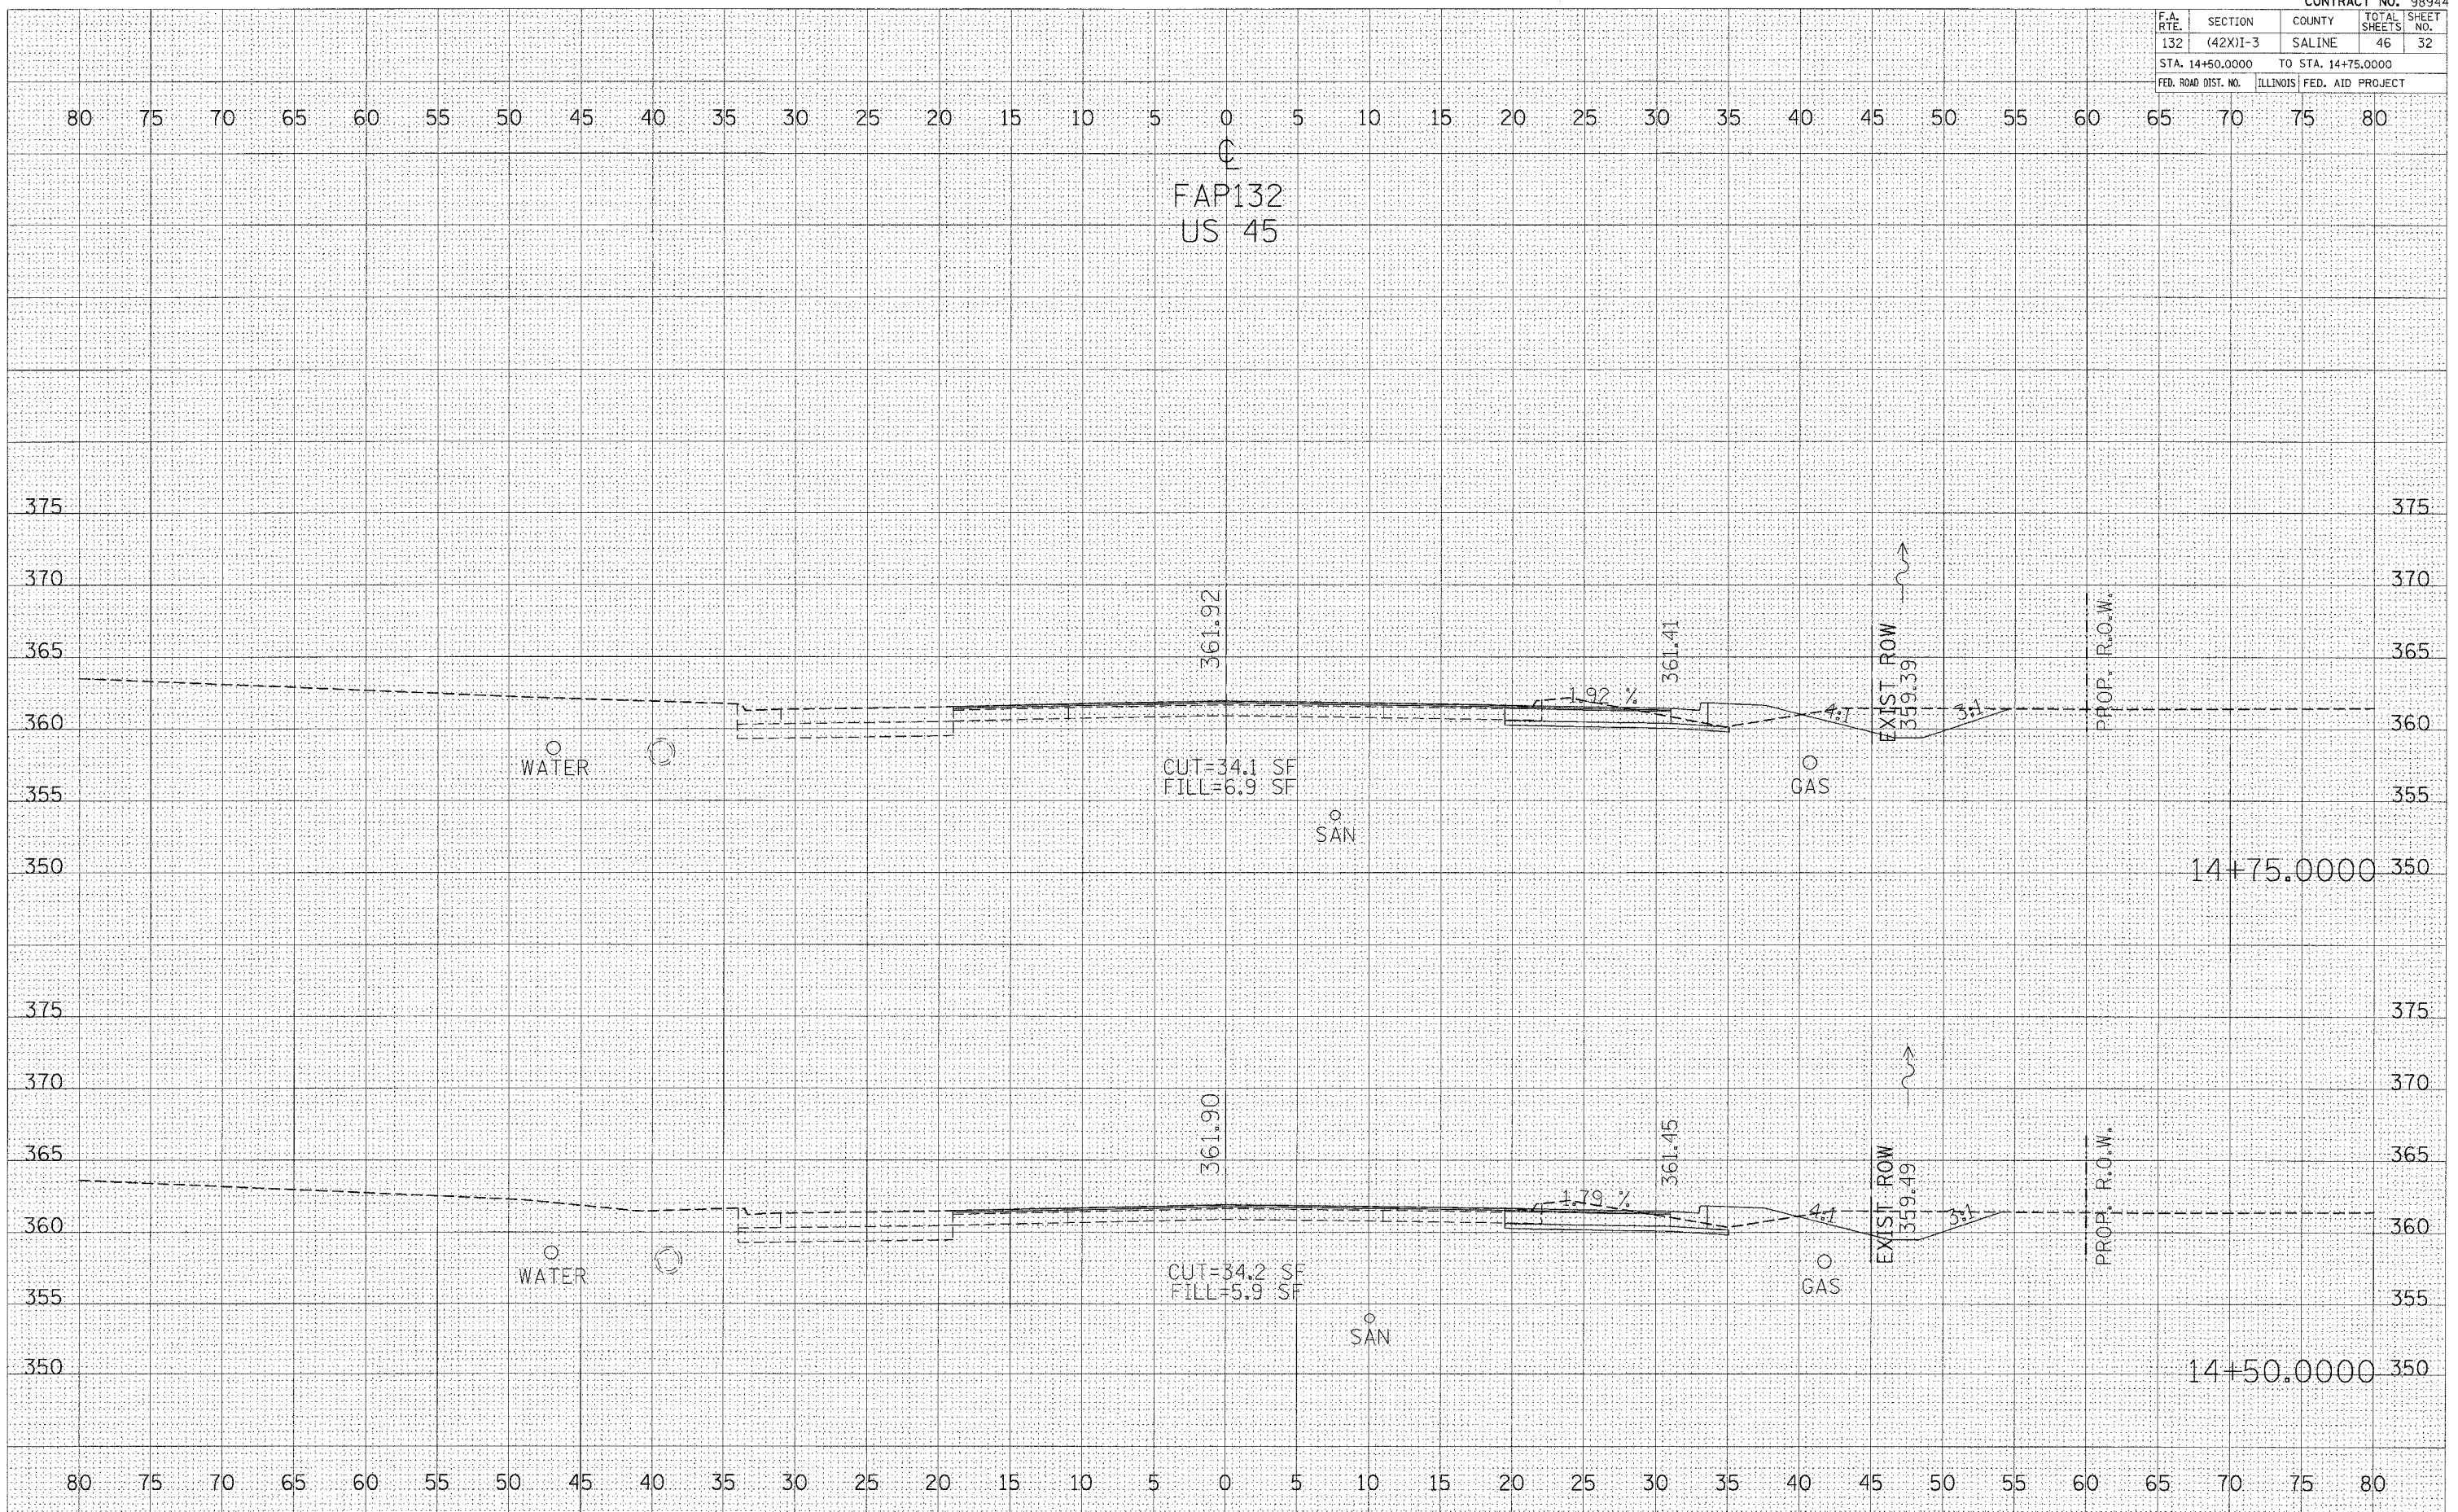

CROSS SECTIONS 14+50 TO 14+75