


CONTRACT NO. 98944				
F.A. RTE.	SECTION	COUNTY	TOTAL SHEETS	SHEET NO.
132	(42X)I-3	SALINE	46	37
STA. 16+75.0000		TO STA. 17+00.0000		
FED. ROAD DIST. NO.		ILLINOIS	FED. AID PROJECT	

FINAL SURVEY BY DATE
 SURVEYED BY DATE
 NOTE BOOK NO.
 AREAS CHECKED

ORIGINAL SURVEY BY DATE
 SURVEYED BY DATE
 NOTE BOOK NO.
 AREAS CHECKED

PLOT DATE = 11/16/2006
 FILE NAME = c:\pvc\area\p300306\veh\34a.d
 PLOT SCALE = 6.0000" / 1"
 USER NAME = noasdp

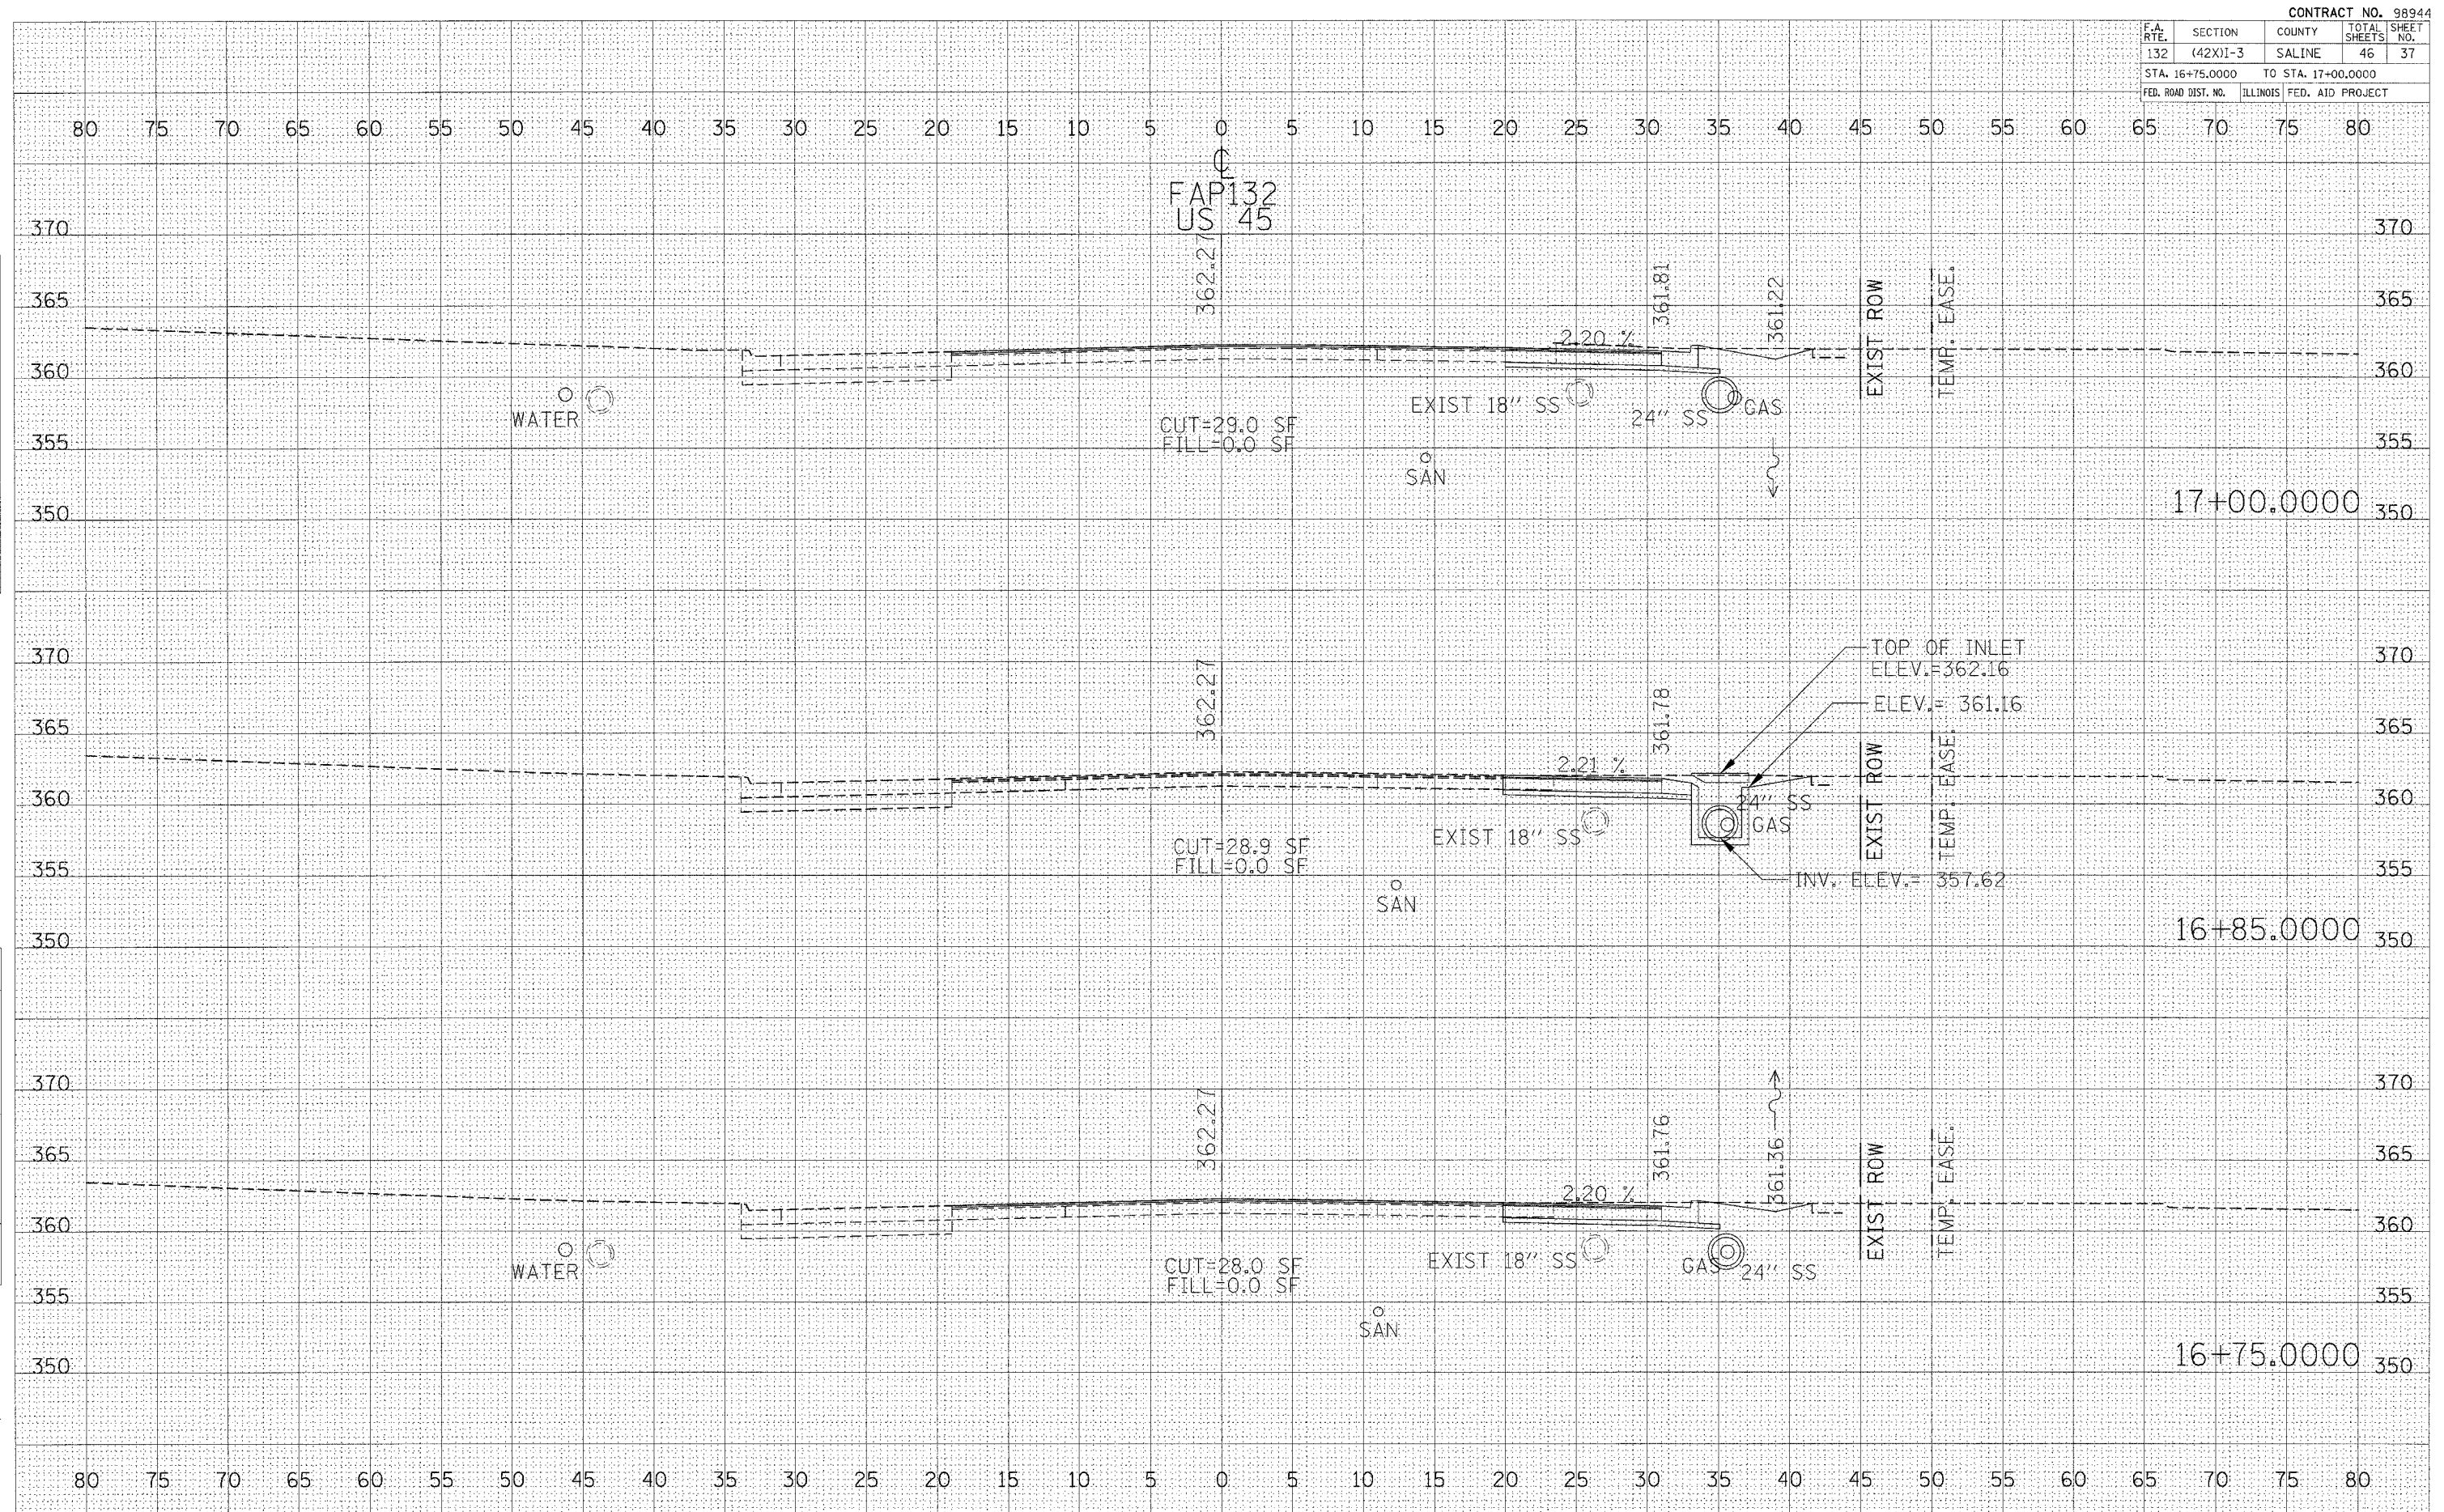

CROSS SECTIONS 16+75 TO 17+00