


F.A. RTE.	SECTION	COUNTY	TOTAL SHEETS	SHEET NO.
132	(42X)I-3	SALINE	46	41
STA. 19+75.0000		TO STA. 20+25.8000		
FED. ROAD DIST. NO.		ILLINOIS	FED. AID PROJECT	

FINAL SURVEY	SURVEYED	DATE
NOTE BOOK NO.	PLOTTED	BY
	TEMPLATE	
	AREAS CHECKED	

ORIGINAL SURVEY	SURVEYED	DATE
NOTE BOOK NO.	PLOTTED	BY
	TEMPLATE	
	AREAS CHECKED	

PLOT DATE = 11/16/2006
 FILE NAME = c:\nrc\proj\19+75 to 20+25.80\19+75 to 20+25.80.dwg
 USER NAME = nrcadp

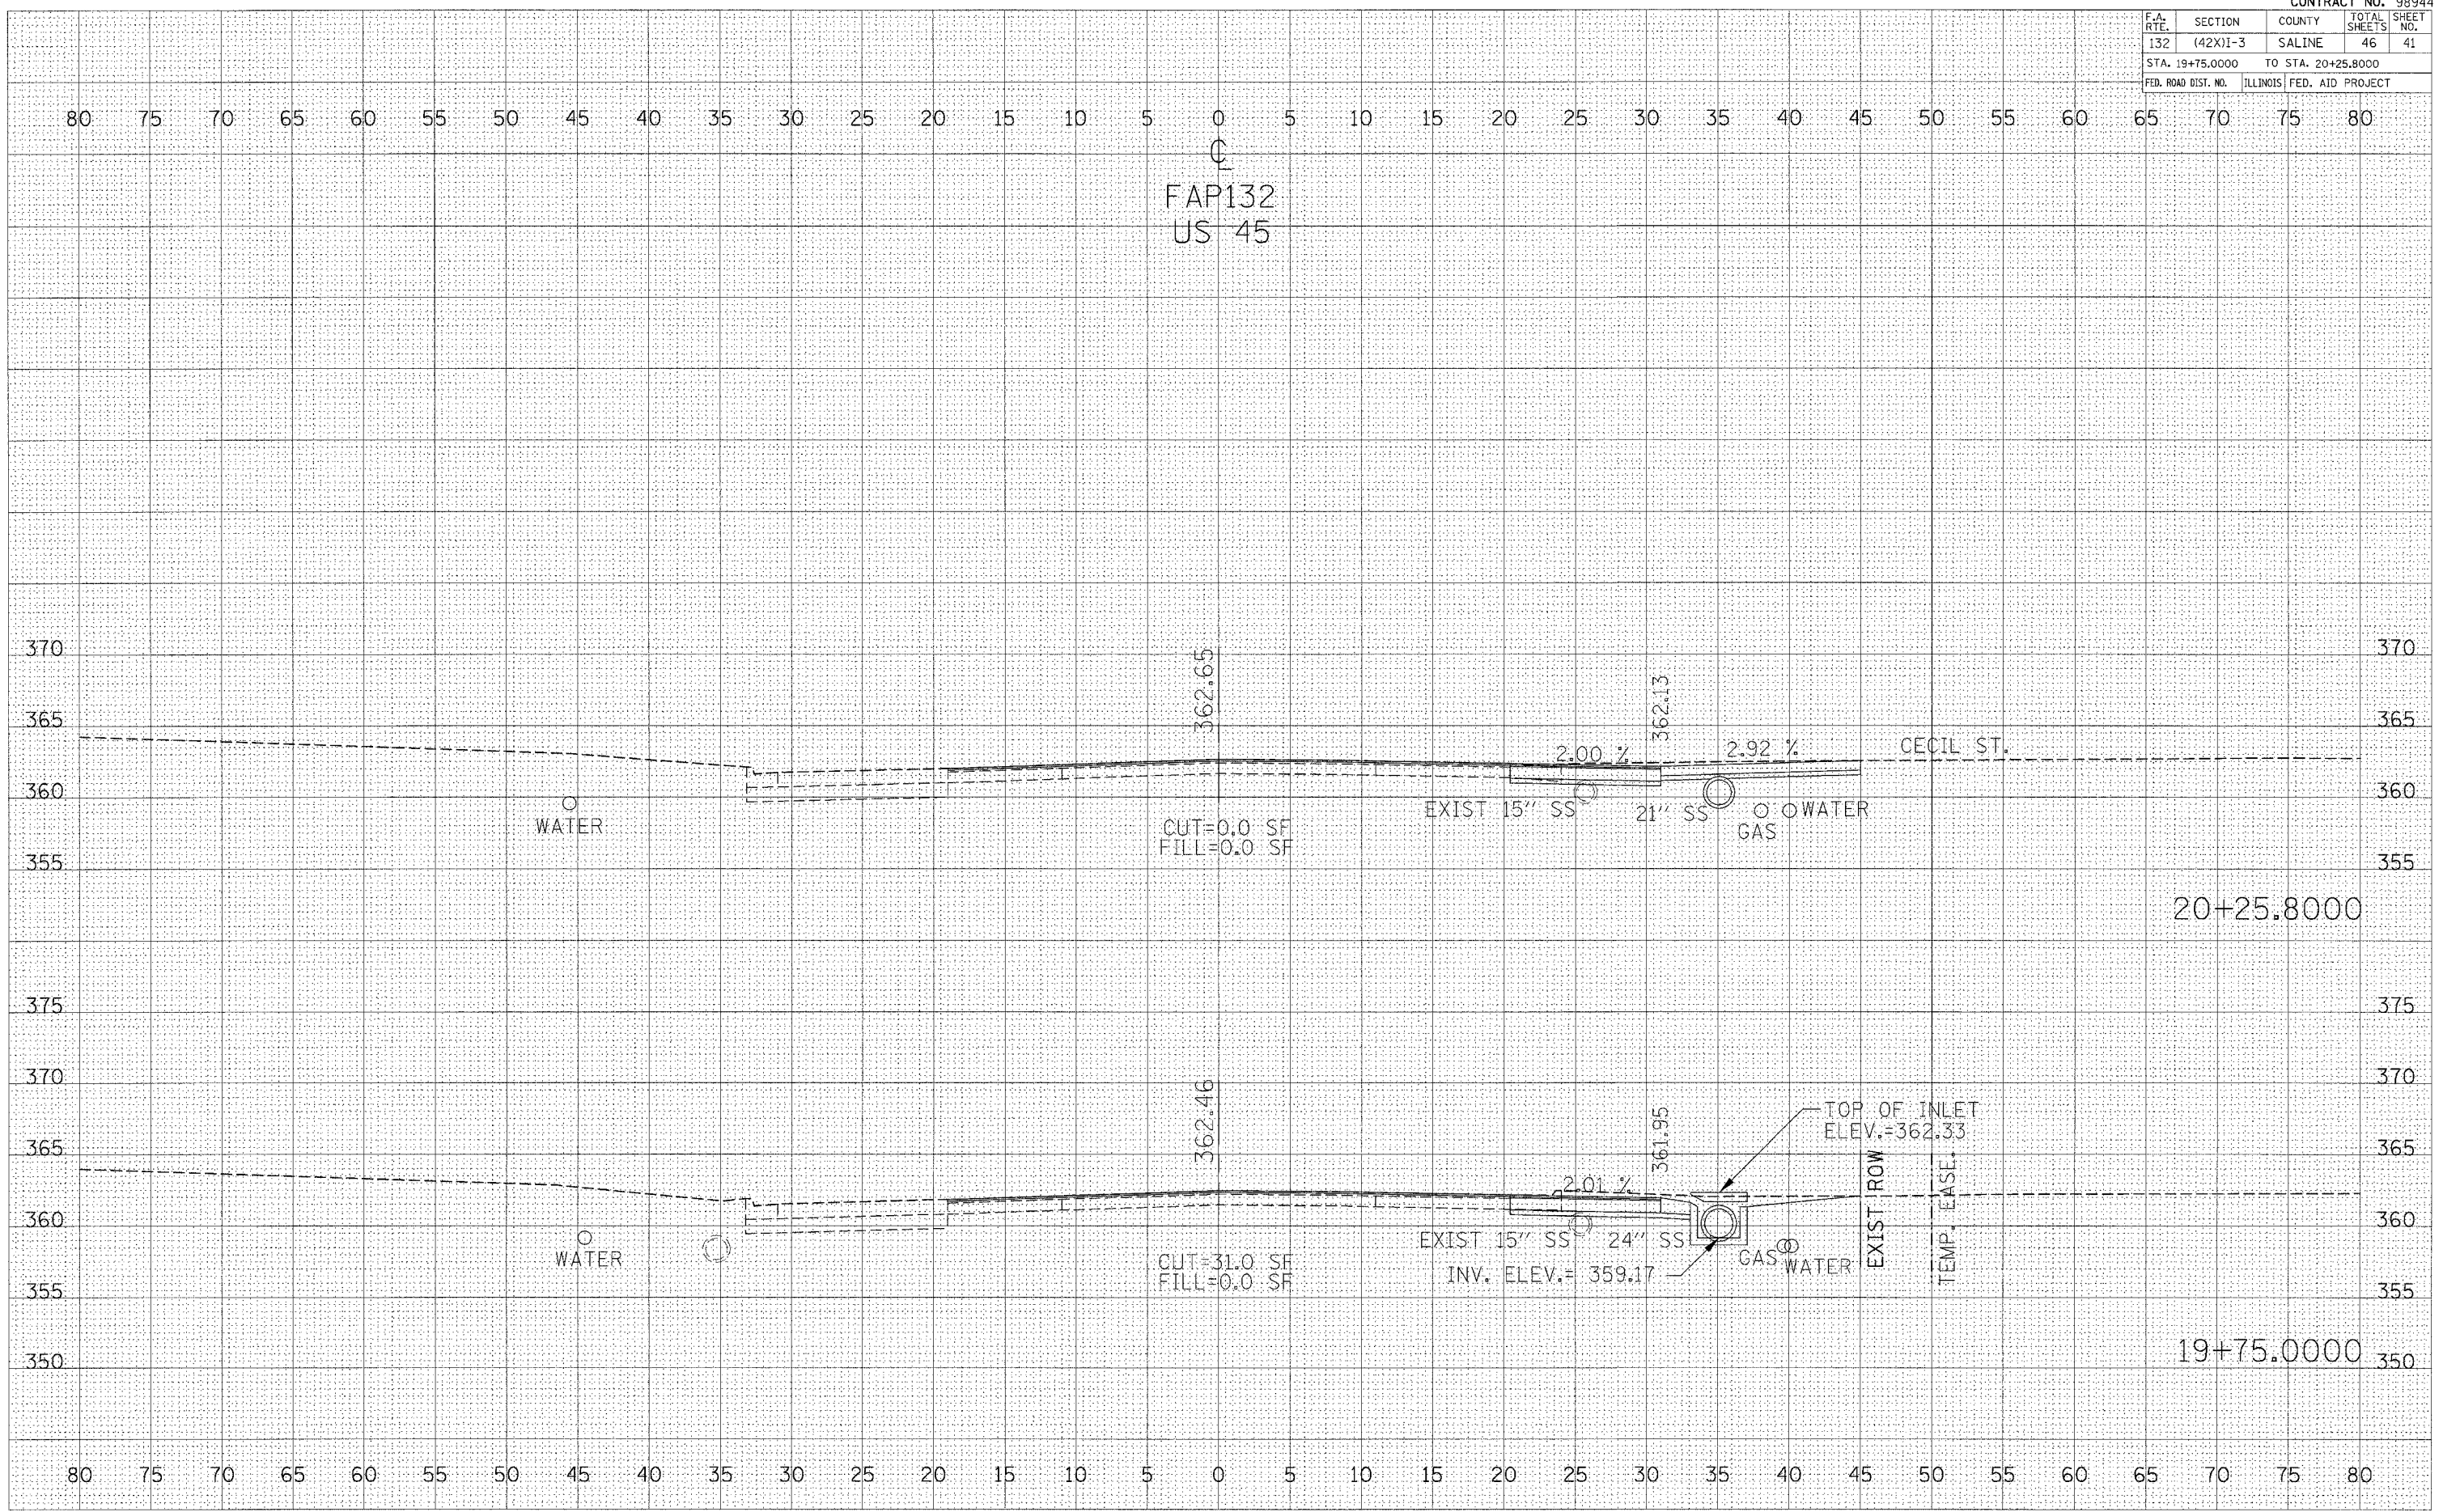

CROSS SECTIONS 19+75 TO 20+25.80