


F.A. RTE.	SECTION	COUNTY	TOTAL SHEETS	SHEET NO.
132	(42X)I-3	SALINE	46	45
STA. 23+00.0000		TO STA. 23+25.0000		
FED. ROAD DIST. NO.		ILLINOIS	FED. AID PROJECT	

FINAL SURVEYED BY: _____ DATE: _____
 SURVEY PLOTTED BY: _____
 NOTE BOOK NO. _____
 TEMPLATE NO. _____
 AREAS CHECKED _____

ORIGINAL SURVEYED BY: _____ DATE: _____
 SURVEY PLOTTED BY: _____
 NOTE BOOK NO. _____
 TEMPLATE NO. _____
 AREAS CHECKED _____

PLOT DATE = 11/16/2006
 FILE NAME = c:\pws\mrcs\p2006\11\16\134e.dwg
 PLOT SCALE = 1" = 40'
 USER NAME = mrcs

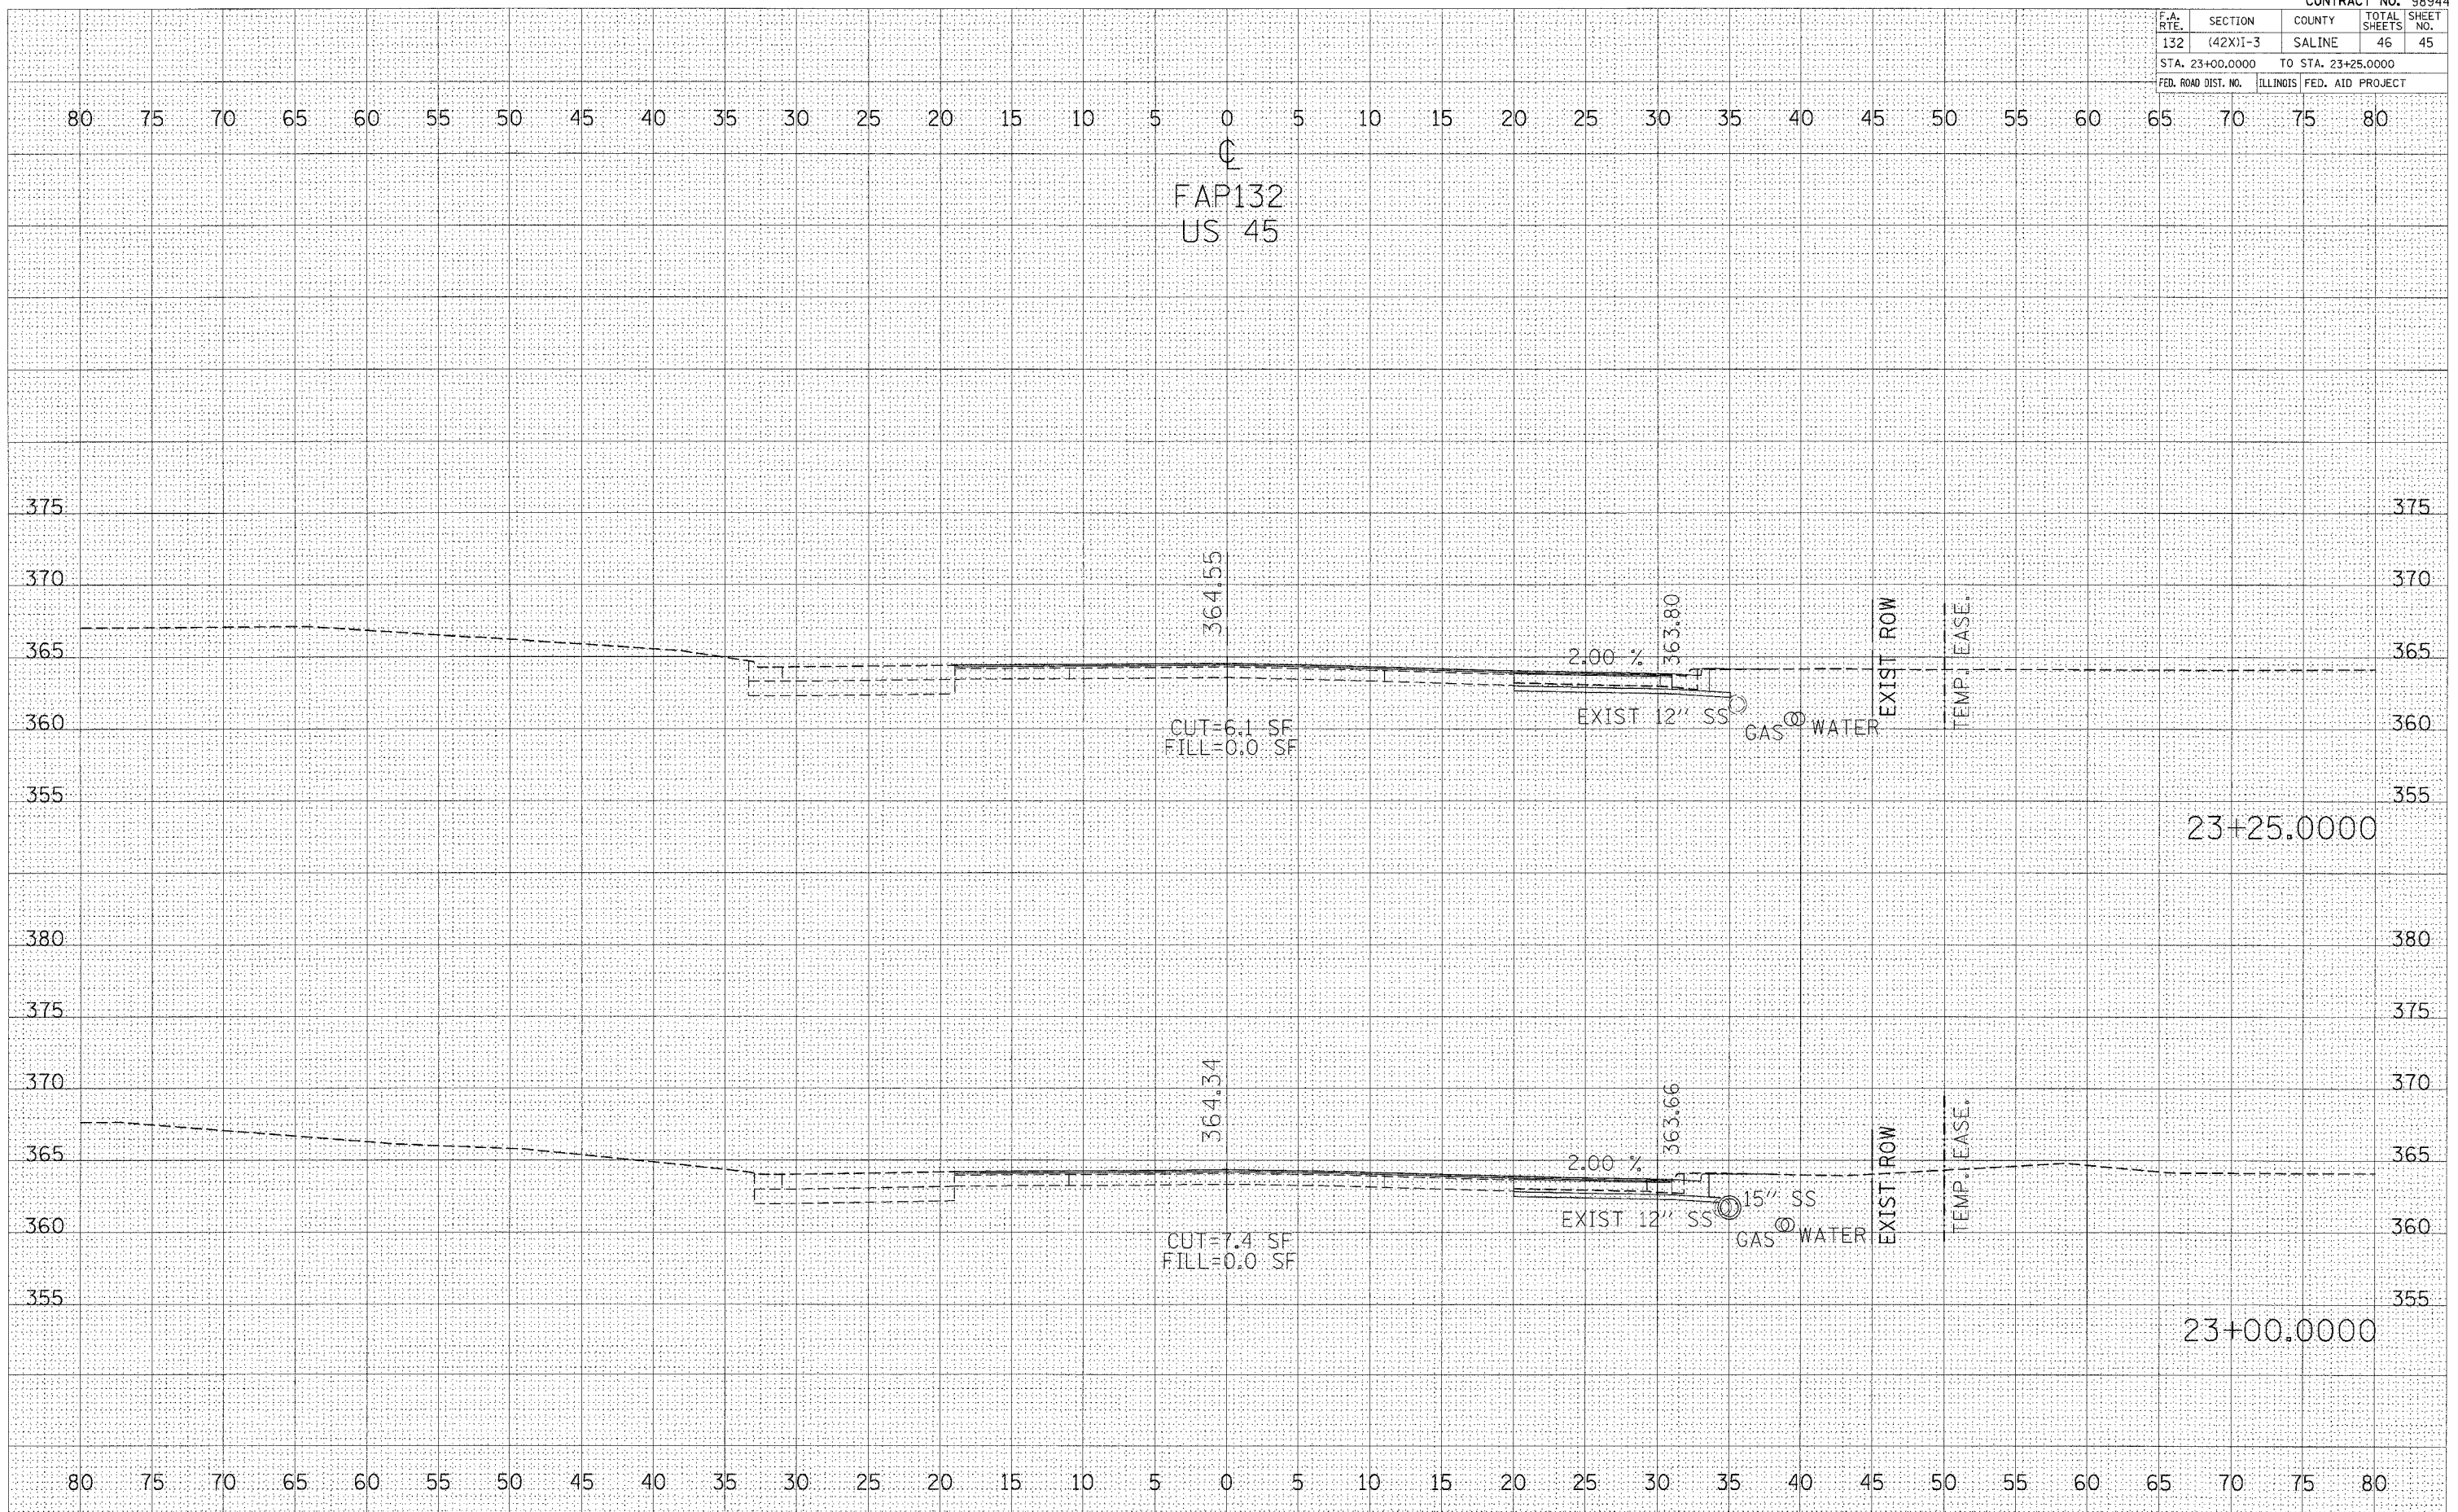

CROSS SECTIONS 23+00 TO 23+25