


F.A. R.F.E.	SECTION	COUNTY	TOTAL SHEETS	SHEET NO.
132	(42X)I-3	SALINE	46	46
STA. 23+31.1800		TO STA. 23+31.1800		
FED. ROAD DIST. NO.		ILLINOIS FED. AID PROJECT		

80 75 70 65 60 55 50 45 40 35 30 25 20 15 10 5 0 5 10 15 20 25 30 35 40 45 50 55 60 65 70 75 80

C
FAP132
US 45

FINAL SURVEY	DATE
NOTE BOOK	BY
AREAS CHECKED	

ORIGINAL SURVEY	DATE
NOTE BOOK	BY
AREAS CHECKED	

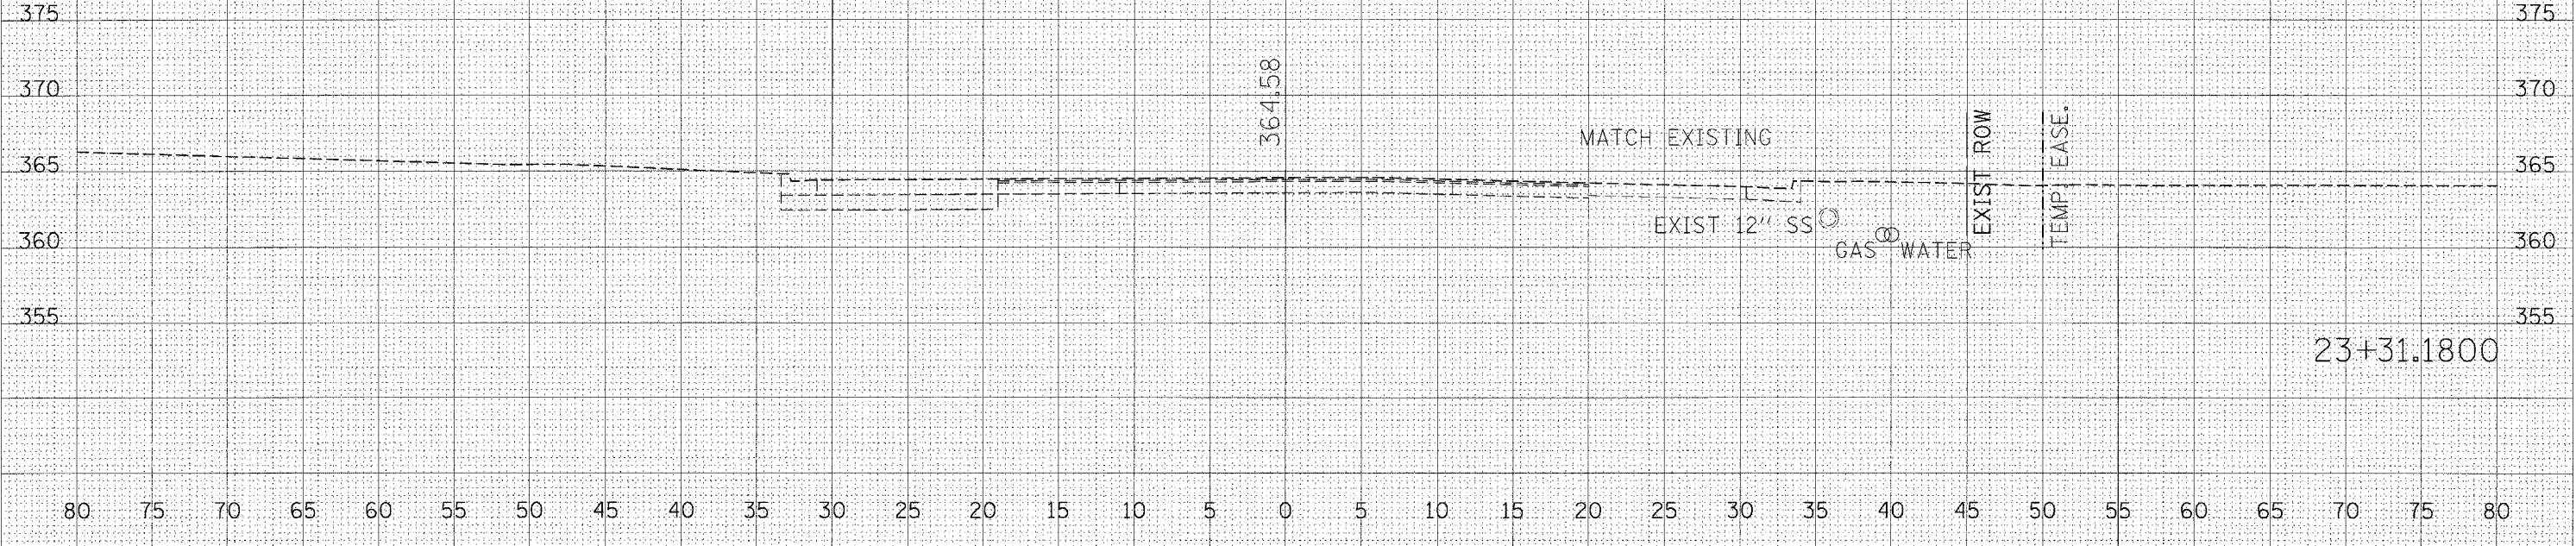

PLOT DATE = 11/16/2006
 FILE NAME = c:\p\projects\98944\1346.d
 PLOT SCALE = 5.0000 / IN.
 USER NAME = nassdp