
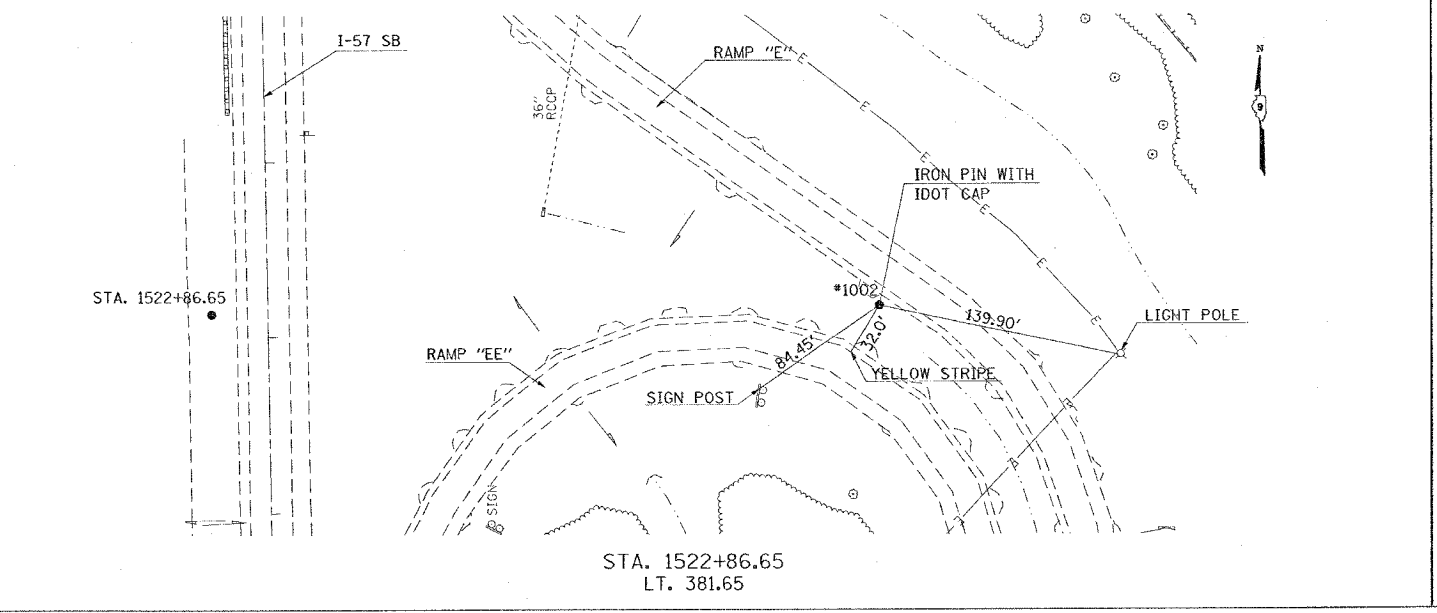
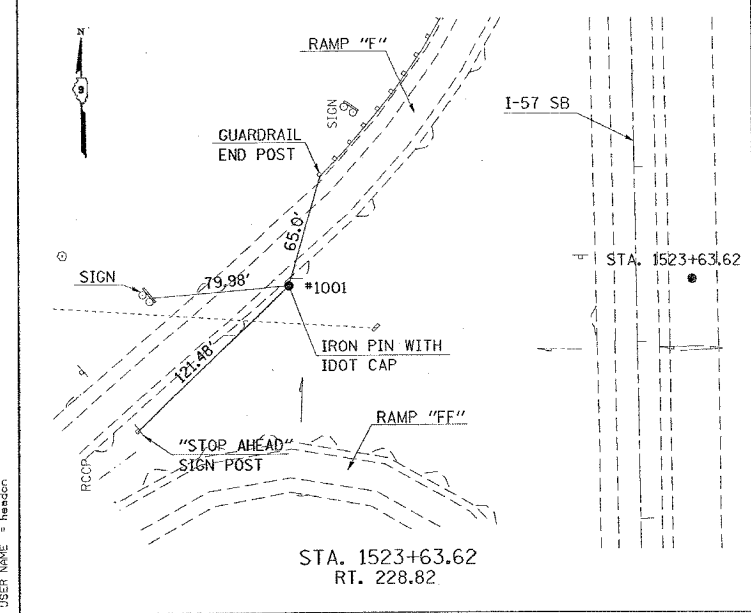
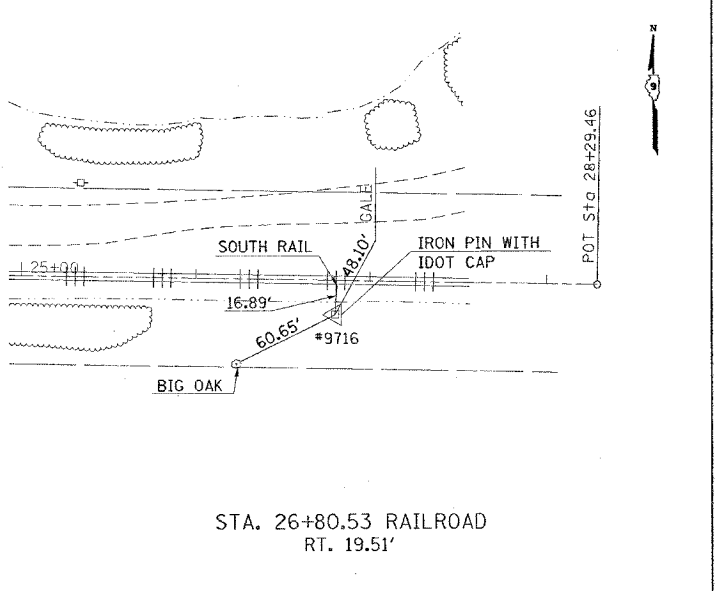
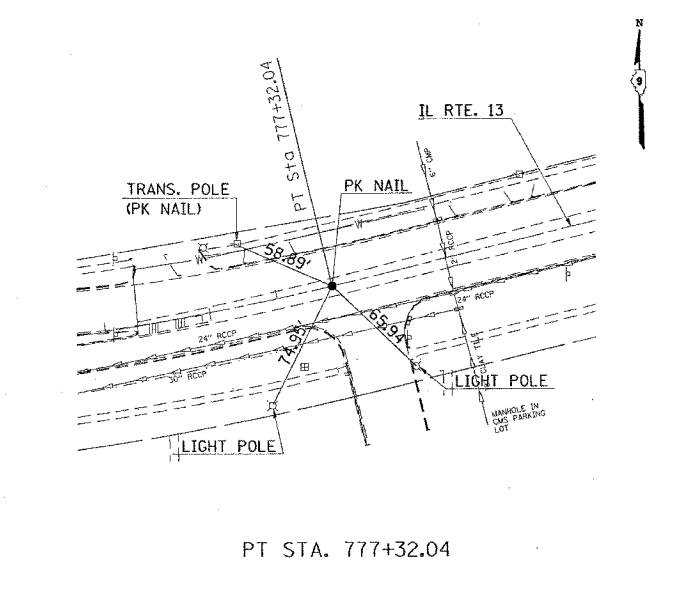
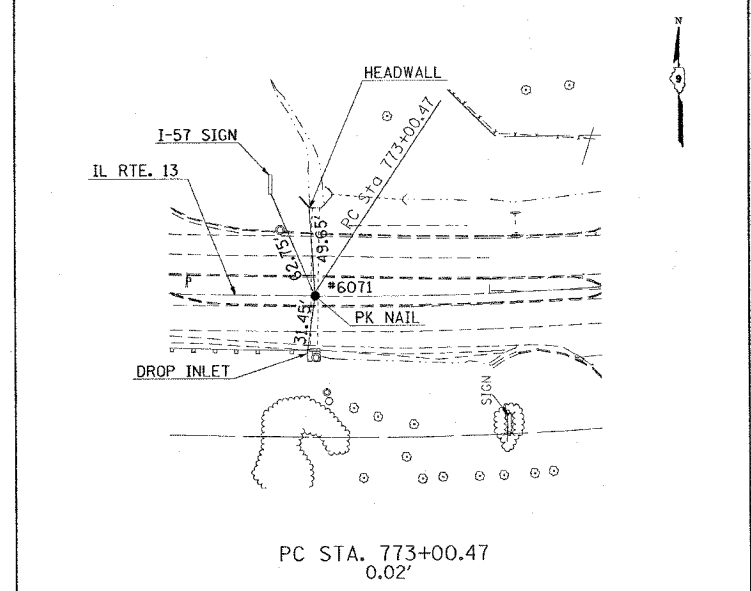
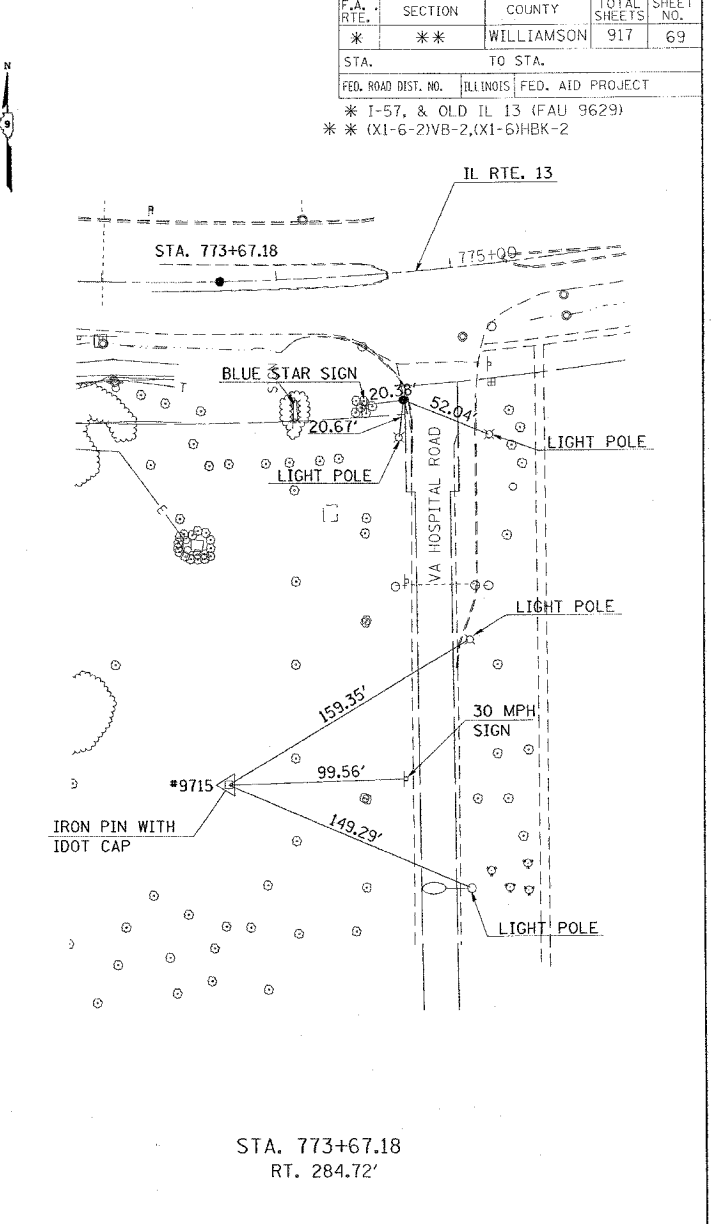
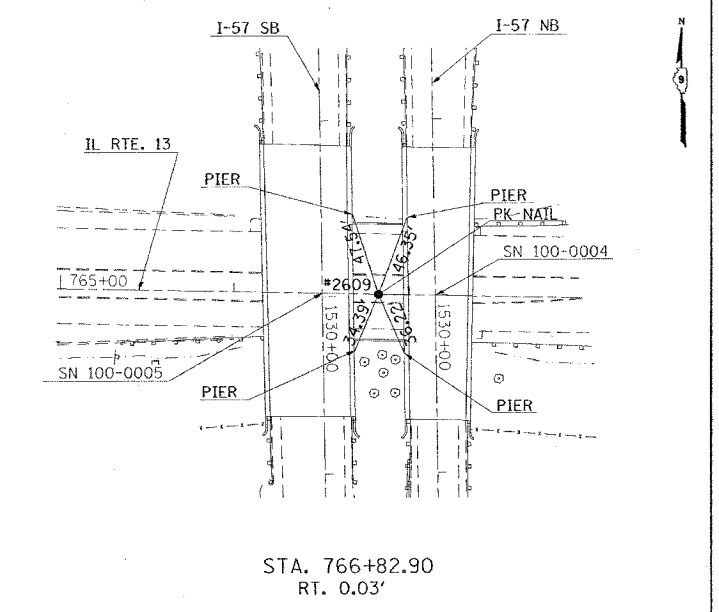
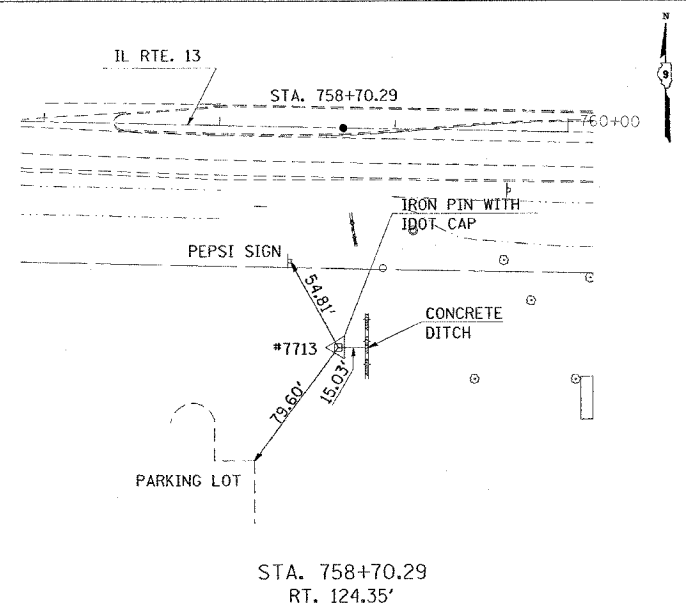


F.A. RTE.	SECTION	COUNTY	TOTAL SHEETS	SHEET NO.
*	**	WILLIAMSON	917	69
STA.		TO STA.		
FED. ROAD DIST. NO. ILLINOIS FED. AID PROJECT				
* I-57, & OLD IL 13 (FAU 9629)				
** (X1-6-2)VB-2,(X1-6)HBK-2				

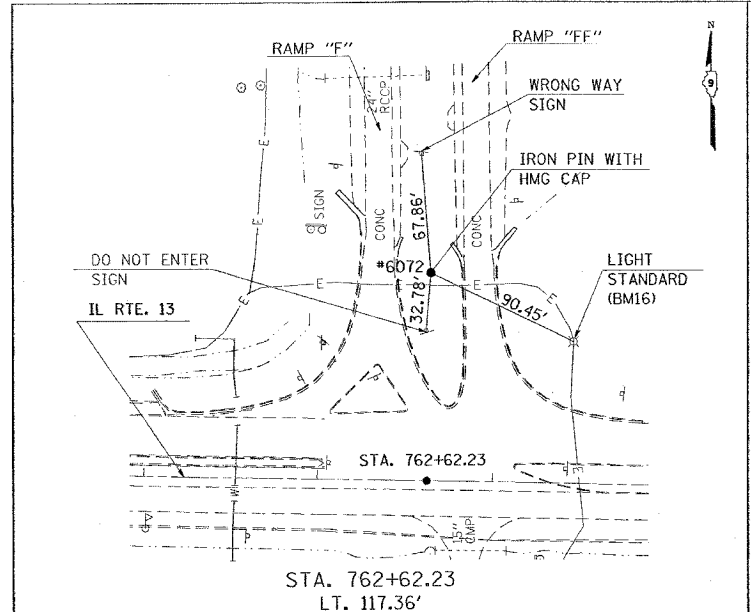

SHEET 1 OF 2

ILLINOIS DEPARTMENT OF TRANSPORTATION

TIE POINTS

REVISIONS	
NAME	DATE

SCALE: VERT. APPROX. 50
HORIZ. DATE

DRAWN BY CNH
CHECKED BY

PLOT DATE = 10/7/2008
 FILE NAME = c:\projects\98950\tds\1523\1523.tie
 USER NAME = hanson