

CONTRACT NO. 98950



F.A. RTE.	SECTION	COUNTY	TOTAL SHEETS	SHEET NO.
*	**	WILLIAMSON	917	95

STA. TO STA.

FED. ROAD DIST. NO. ILLINOIS FED. AID PROJECT

* I-57, & OLD IL 13 (FAU 9629)

* (X1-6-2)VB-2, (X1-6)HBK-2

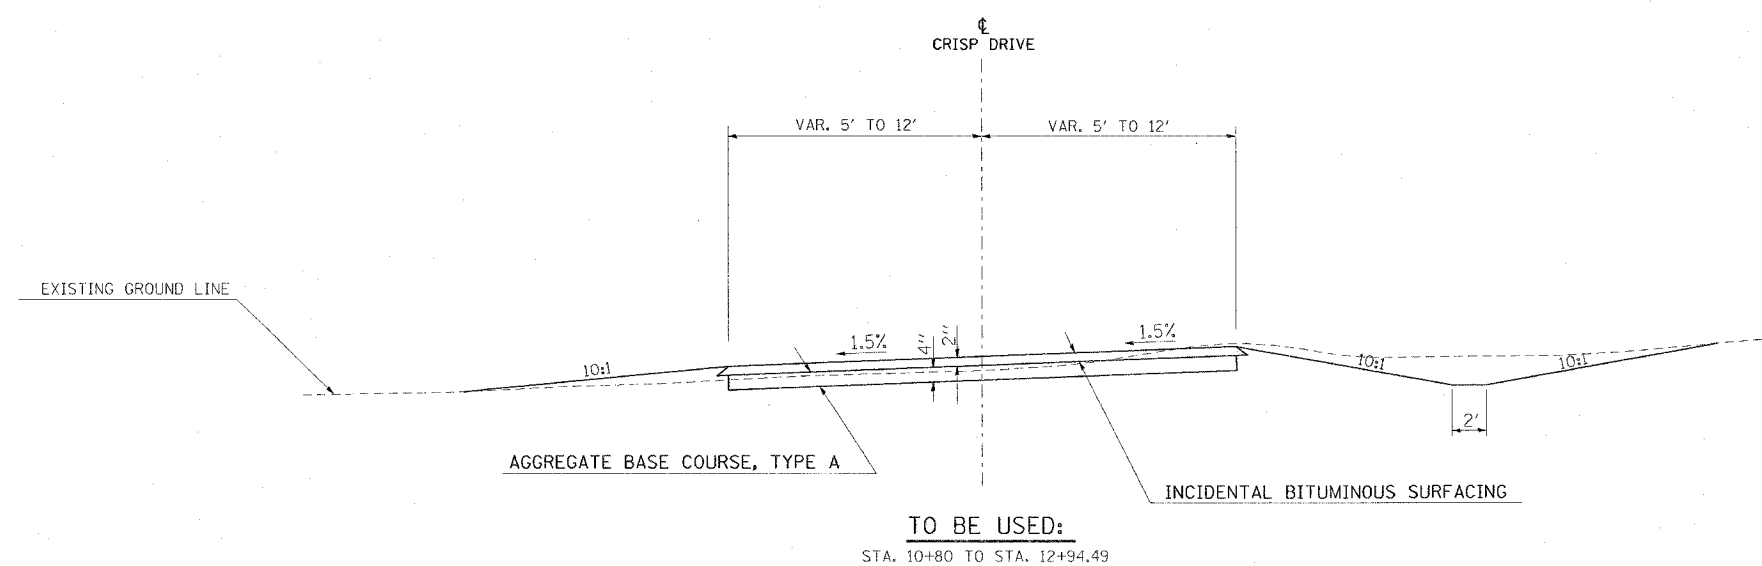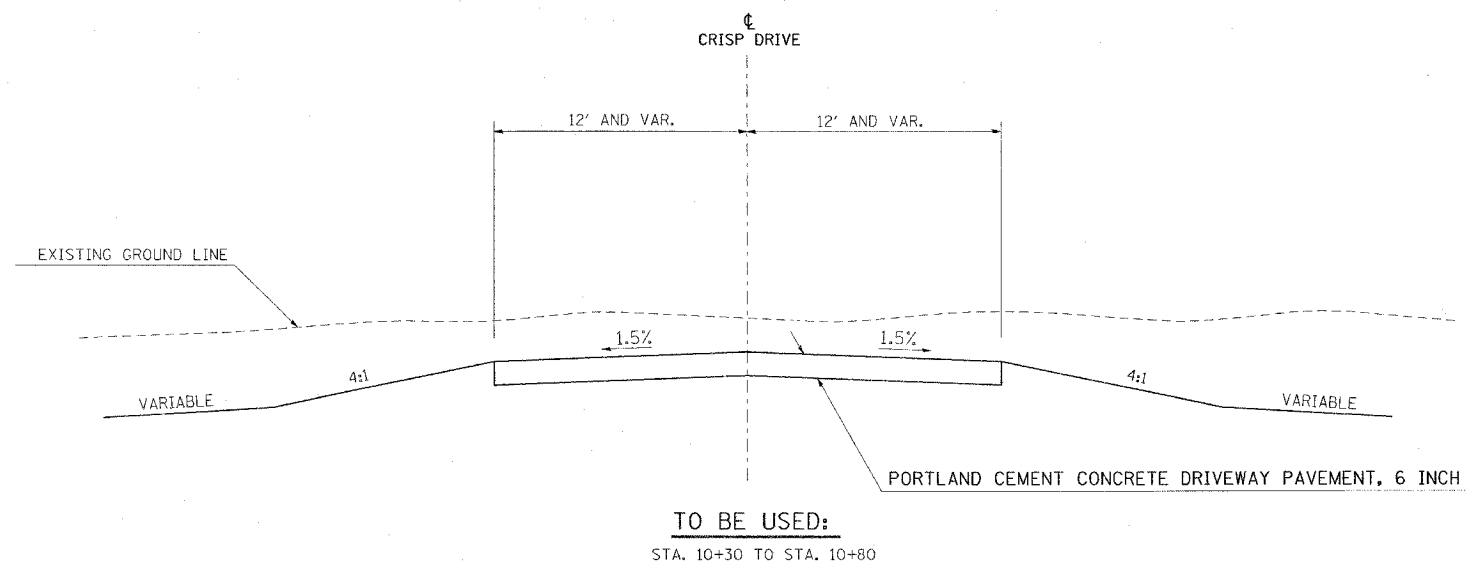

PLOT DATE = 12/01/2006
 FILE NAME = \\s01\p01\98950\1013\1013.dgn
 PLOT SCALE = 1/8"=1'-0"
 USER NAME = heddin

REVISIONS	
NAME	DATE

ILLINOIS DEPARTMENT OF TRANSPORTATION

**TYPICAL SECTIONS
CRISP DRIVE**

SCALE: VERT. NONE
HORIZ. DATE

DRAWN BY CNH
CHECKED BY