


F.A. RTE.	SECTION	COUNTY	TOTAL SHEETS	SHEET NO.
*	**	WILLIAMSON	917	97
STA.		TO STA.		
FED. ROAD DIST. NO.		ILLINOIS FED. AID PROJECT		
* I-57, & OLD IL 13 (FAU 9629)				
* (X1-6-2)VB-2, (X1-6)HBK-2				

# TYPICAL SECTION - 100-0005

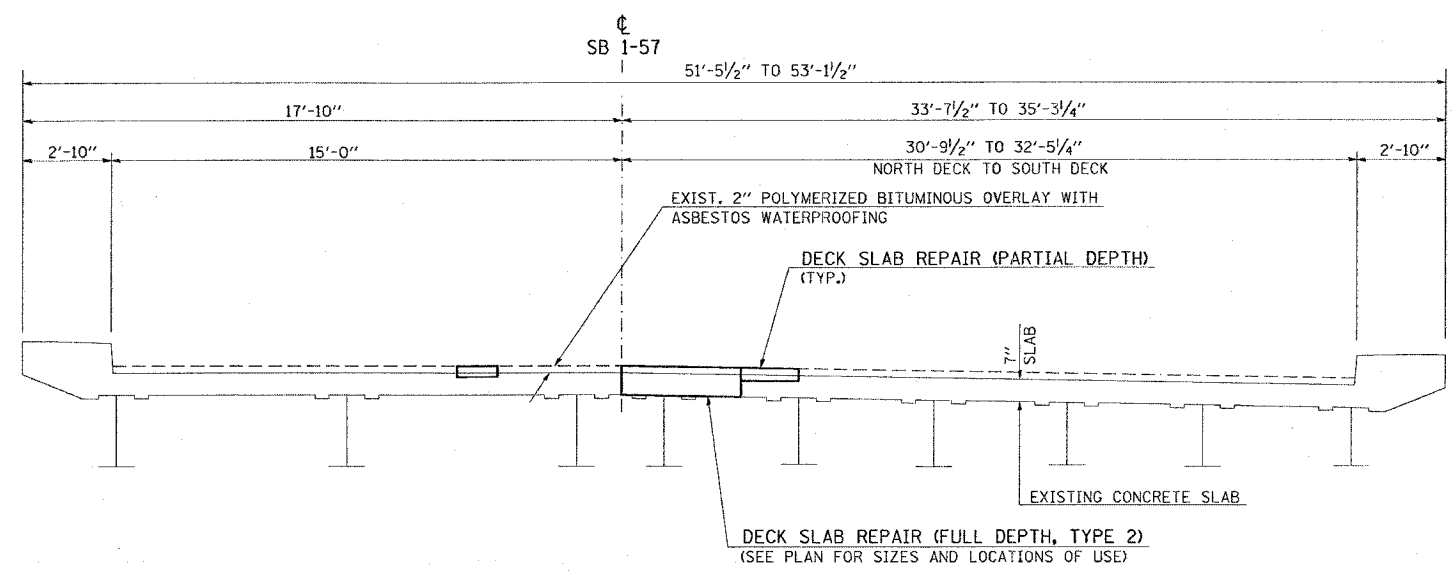

**TYPICAL SECTION  
100-0005  
(LOOKING SOUTH)**

TO BE USED:

BK. ABUT. STA. 1529+13.64 TO BK. ABUT. STA. 1530+67.64 @ SB 1-57

REVISIONS		ILLINOIS DEPARTMENT OF TRANSPORTATION
NAME	DATE	
		<p><b>PRE-STAGE 3 AND PRE-STAGE 4 TYPICAL SECTION SN 100-0005</b></p> <p>SCALE: VERT. NONE HORIZ.                      DRAWN BY CNH</p> <p>DATE    CHECKED BY</p>

PLOT DATE = 10/16/2005  
FILE NAME = c:\p\proj\100-0005\100-0005.dgn  
PLOT SCALE = 1/8" = 1'-0"  
USER NAME = hudson