


F.A. RTE.	SECTION	COUNTY	TOTAL SHEETS	SHEET NO.
*	**	WILLIAMSON	917	98
STA.		TO STA.		
FED. ROAD DIST. NO.		ILLINOIS FED. AID PROJECT		
* I-57, & OLD IL 13 (FAU 9629)				
** (X1-6-2)VB-2,(X1-6)HBK-2				

### TYPICAL SECTION - 100-0008

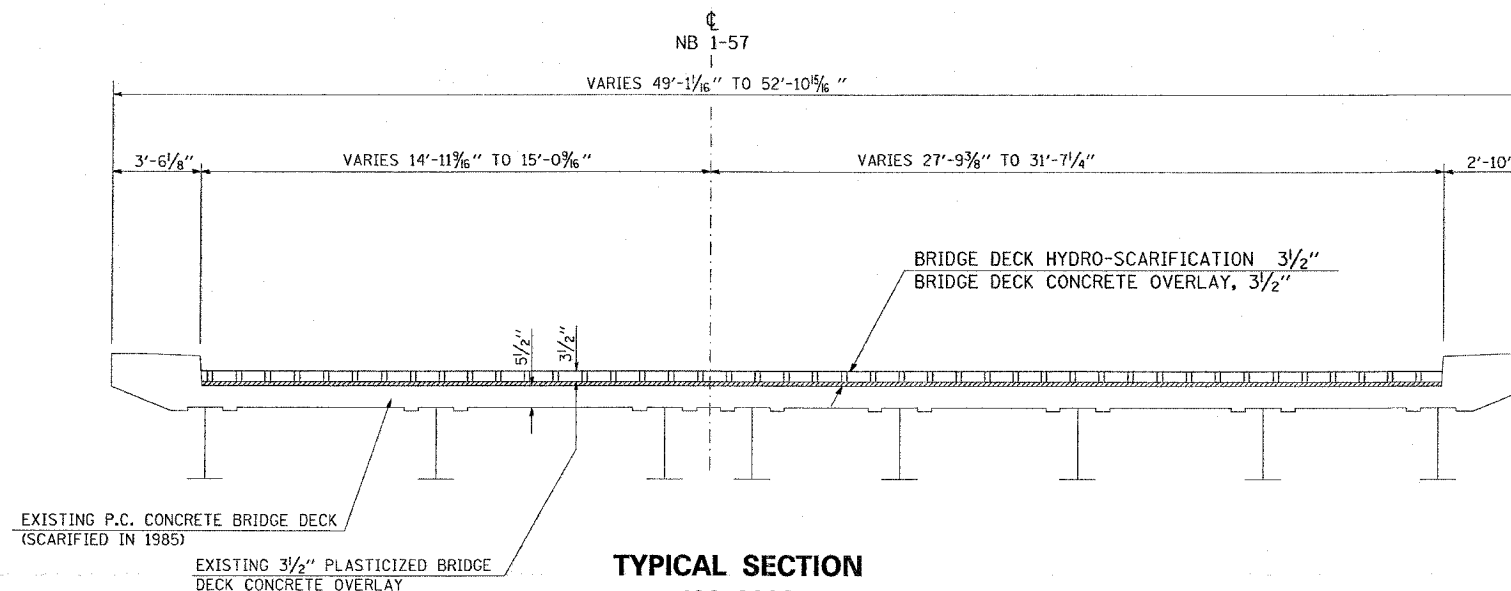


**TYPICAL SECTION  
100-0008  
(LOOKING NORTH)**

**TO BE USED:**

BK. ABUT. STA. 1489+73.61 TO BK. ABUT. STA. 1491+83.86 @ NB I-57

### TYPICAL SECTION - 100-0009

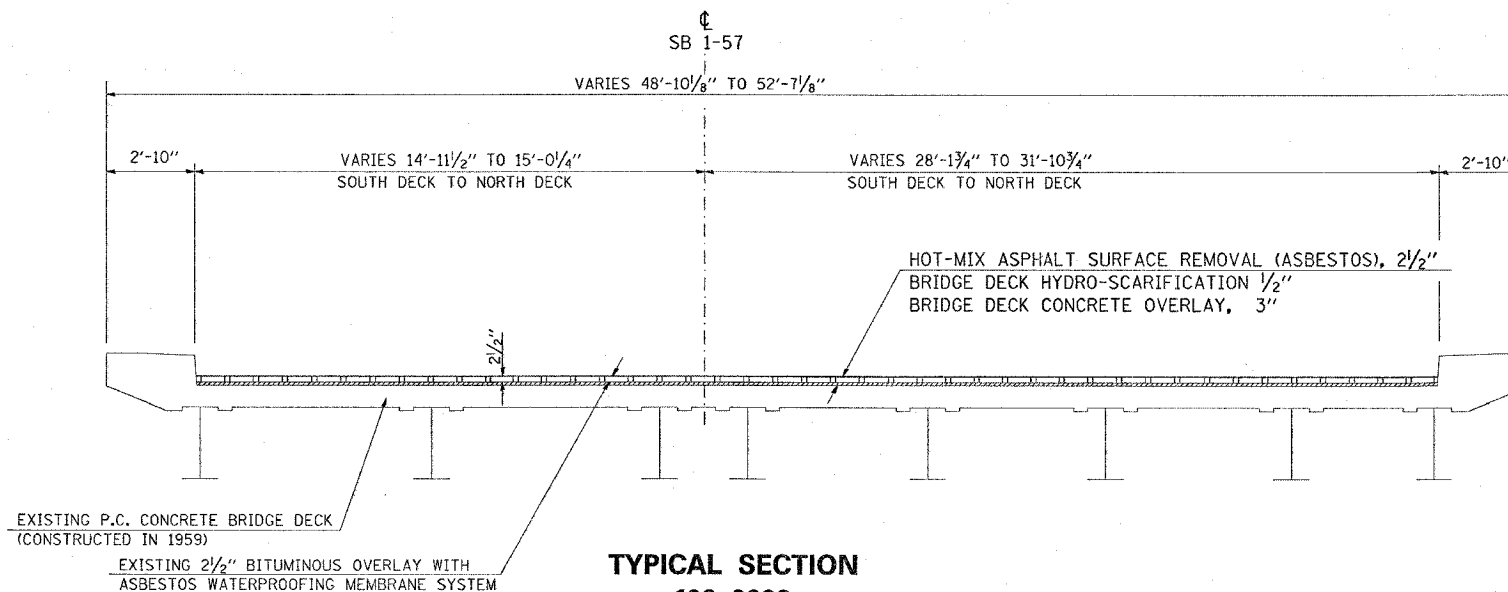

**TYPICAL SECTION  
100-0009  
(LOOKING SOUTH)**

**TO BE USED:**

BK. ABUT. STA. 1490+05.79 TO BK. ABUT. STA. 1492+16.04 @ SB I-57

THE CLASS OF CONCRETE USED FOR THE BRIDGE DECK CONCRETE OVERLAY SHALL BE BS IN ACCORDANCE WITH ARTICLE 1020.04 OF THE STANDARD SPECIFICATIONS.

REVISIONS	
NAME	DATE

ILLINOIS DEPARTMENT OF TRANSPORTATION  
**PRE-STAGE 1 AND PRE-STAGE 2  
TYPICAL SECTION  
SN 100-0008 AND  
SN 100-0009**

SCALE: VERT. NONE  
HORIZ. DATE  
DRAWN BY CNH  
CHECKED BY