


F.A. RTE.	SECTION	COUNTY	TOTAL SHEETS	SHEET NO.
*	**	WILLIAMSON	917	100
STA.		TO STA.		
FED. ROAD DIST. NO.	ILLINOIS	FED. AID PROJECT		
* I-57, & OLD IL 13 (FAU 9629)				
* (X1-6-2)VB-2,(X1-6)HBK-2				

STAGING TYPICAL SECTION - 100-0008

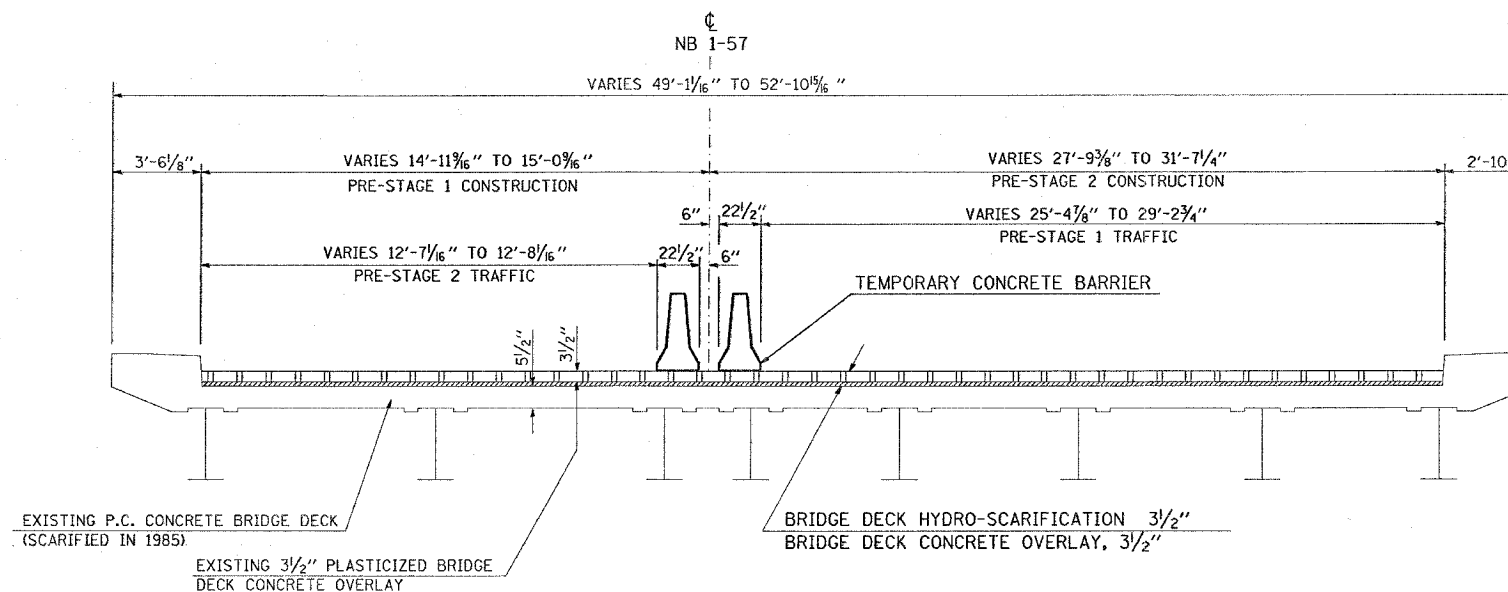


STAGING - TYPICAL SECTION

100-0008
(LOOKING NORTH)
TO BE USED:

BK. ABUT. STA. 1489+73.61 TO BK. ABUT. STA. 1491+83.86 @ NB I-57

STAGING TYPICAL SECTION - 100-0009

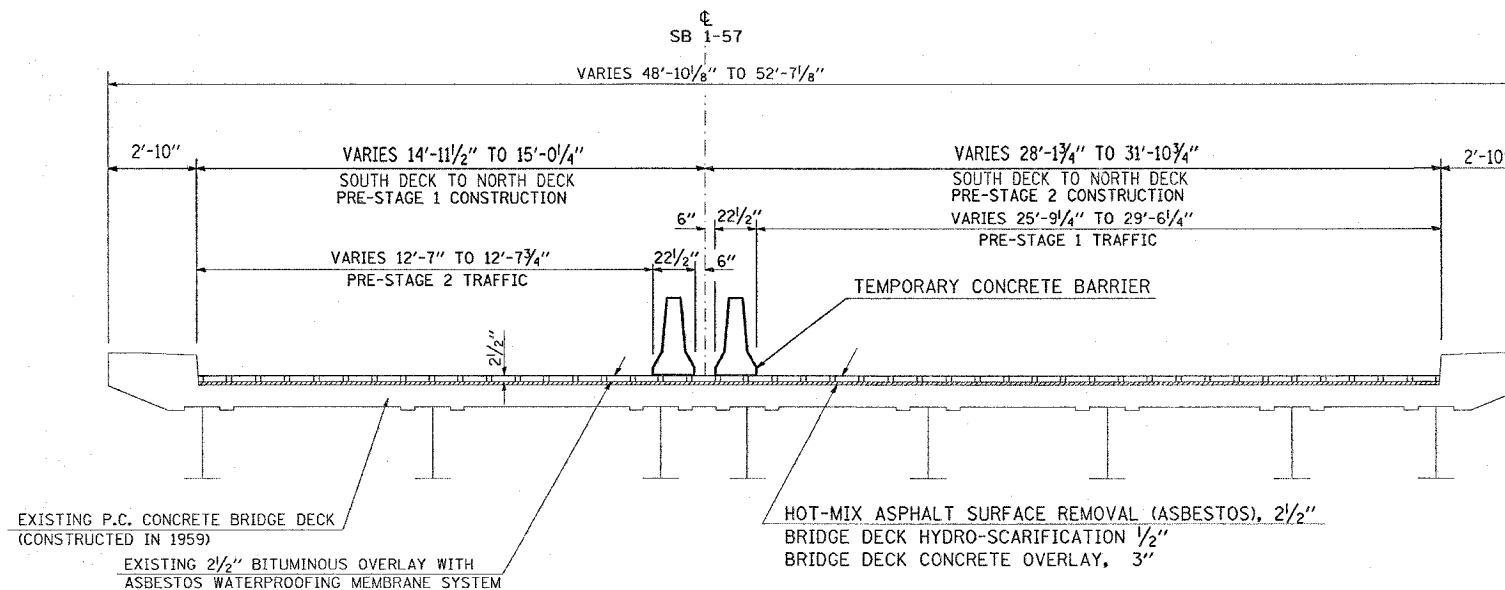

STAGING - TYPICAL SECTION

100-0009
(LOOKING SOUTH)
TO BE USED:

BK. ABUT. STA. 1490+05.79 TO BK. ABUT. STA. 1492+16.04 @ SB I-57

REVISIONS	
NAME	DATE

ILLINOIS DEPARTMENT OF TRANSPORTATION
PRE-STAGE 1 AND PRE-STAGE 2
STAGING TYPICAL SECTIONS
SN 100-0008 AND
SN 100-0009

SCALE: VERT. NONE
HORIZ. DATE
DRAWN BY CNH
CHECKED BY

PLOT DATE = 10/15/2006
FILE NAME = c:\p\proj\14902892\old\13\st1.dgn
PLOT SCALE = 1/8\"/>