


F.A. RTE.	SECTION	COUNTY	TOTAL SHEETS	SHEET NO.
*	**	WILLIAMSON	917	103
STA.		TO STA.		
FED. ROAD DIST. NO.		ILLINOIS FED. AID PROJECT		
* I-57, & OLD IL 13 (FAU 9629)				
** (X1-6-2)VB-2,(X1-6)HBK-2				



MARION

LEGEND	
	TYPE II BARRICADES
	DIRECTION INDICATOR BARRICADES
	IMPACT ATTENUATOR
	VERTICAL PANELS
	TEMPORARY CONCRETE BARRIER
	WORK AREA
	TYPE III BARRICADES

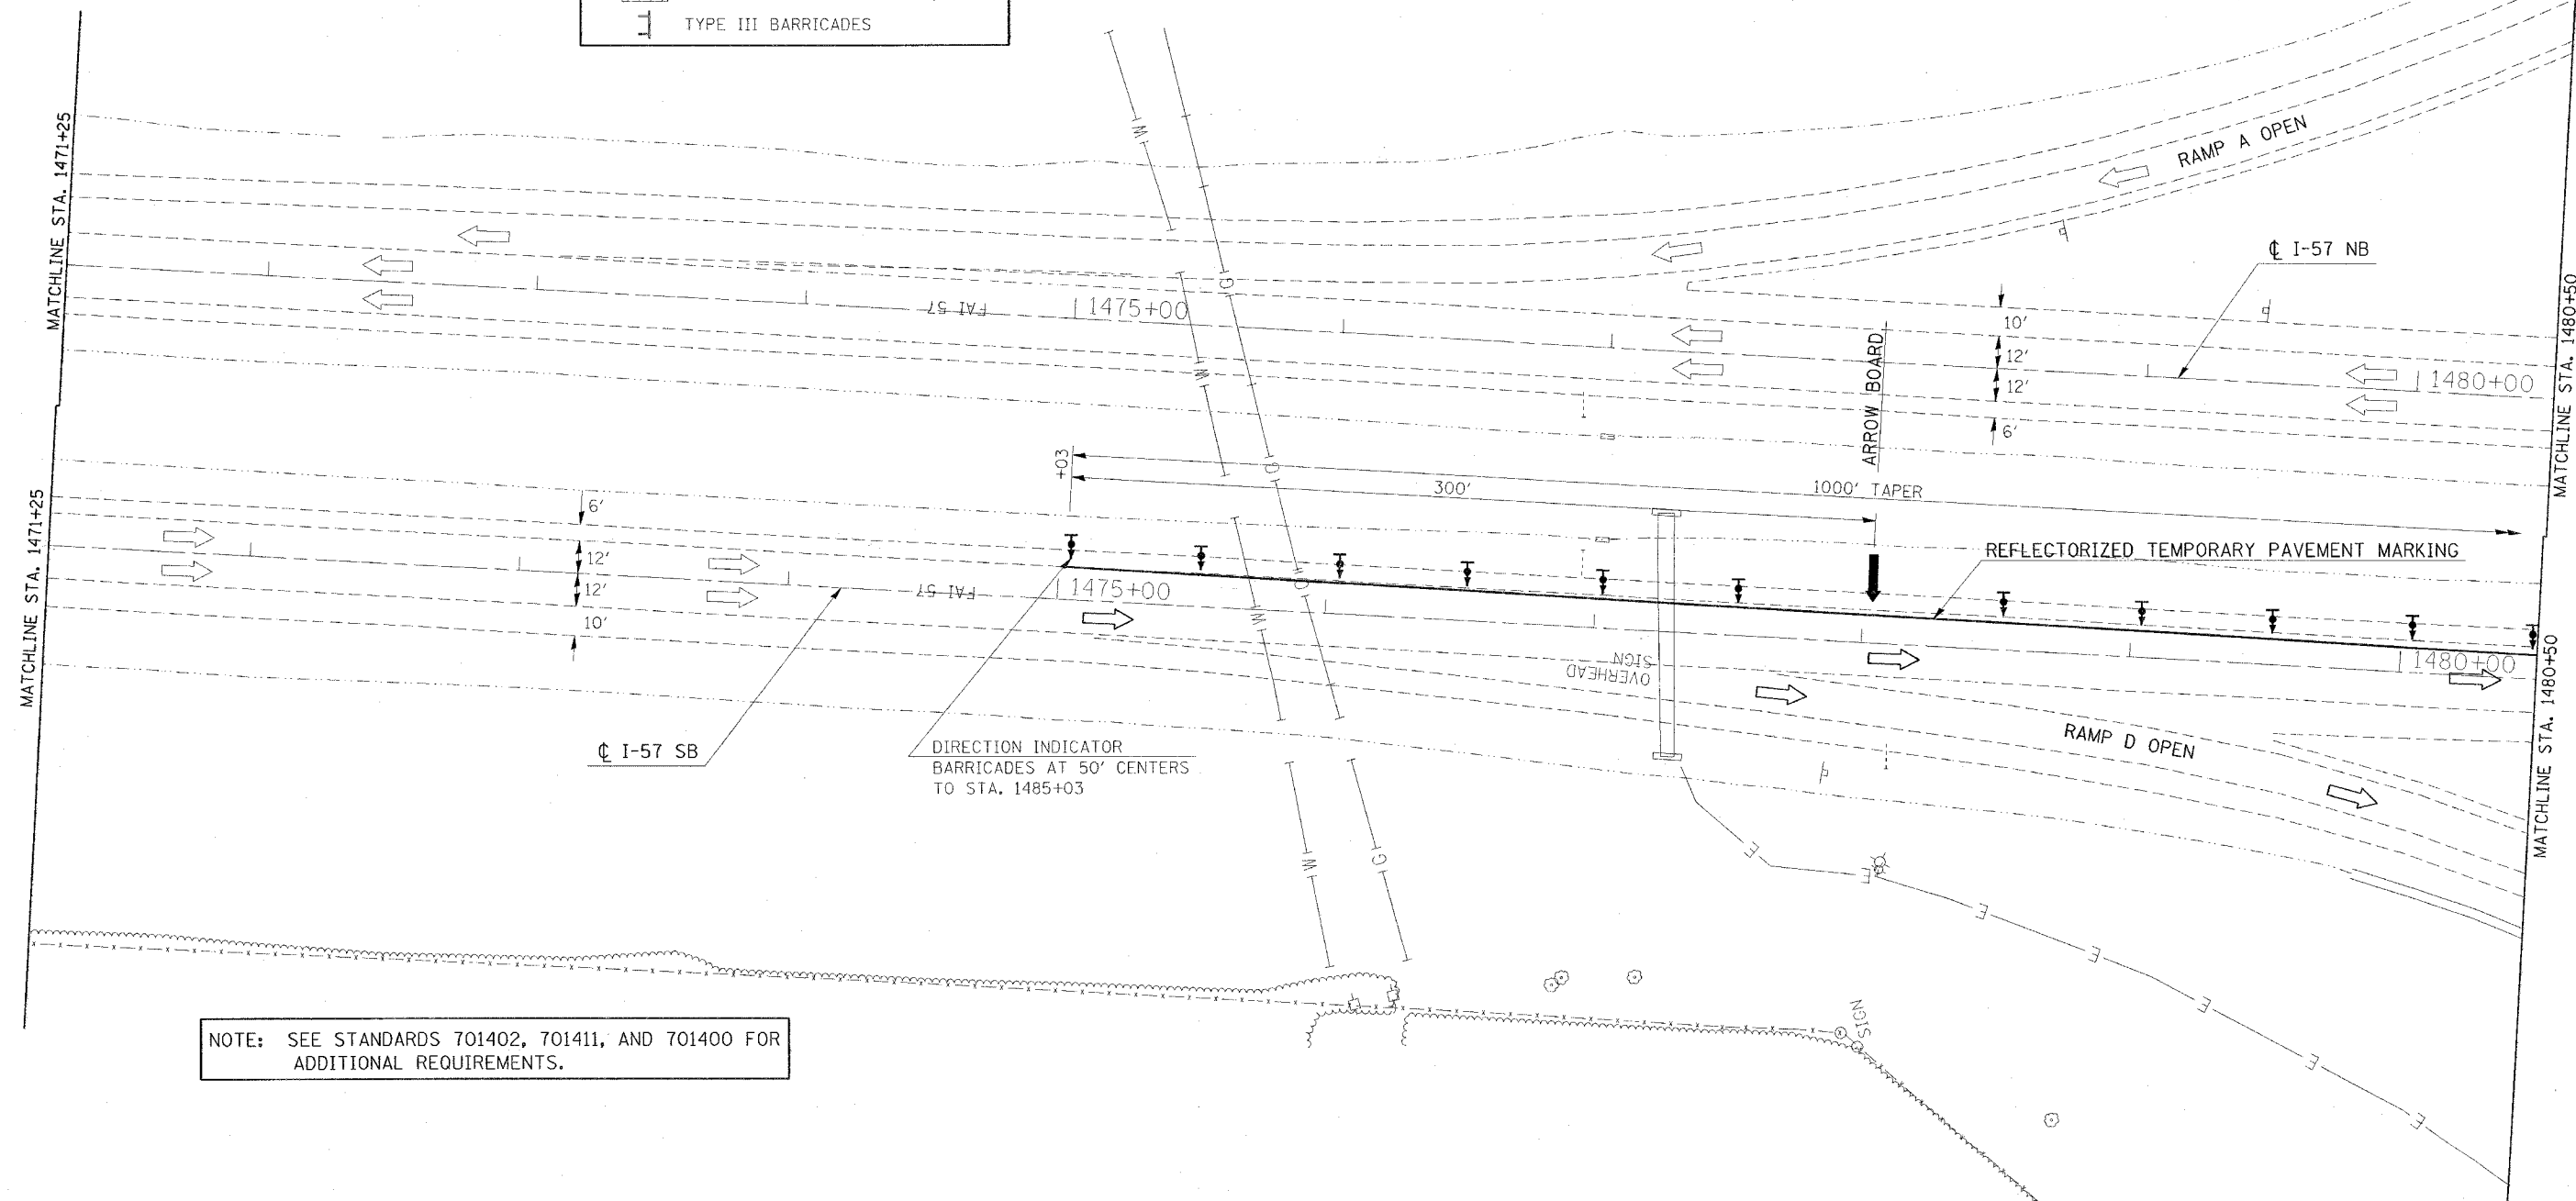

REVISIONS	
NAME	DATE

ILLINOIS DEPARTMENT OF TRANSPORTATION
BRIDGE REHABILITATION
IL 13 INTERCHANGE
PRE-STAGE 1
STA. 1471+25 TO STA. 1480+50
SHEET 1 OF 4
 SCALE: VERT. APPROX. 30
 DATE: _____ DRAWN BY: CNH
 CHECKED BY: _____

PLOT DATE = 11/17/2006
 FILE NAME = c:\p\proj\98950\98950.dwg
 PLOT SCALE = 3/8"=1'-0"
 USER NAME = hanson