


CONTRACT NO. 98950			
F.A. RTE.	SECTION	COUNTY	TOTAL SHEET NO.
*	**	WILLIAMSON	917 105
STA.		TO STA.	
FED. ROAD DIST. NO.	ILLINOIS FED. AID PROJECT		
* I-57, & OLD IL 13 (FAU 9629)			
** (X1-6-2)VB-2,(X1-6)HBK-2			

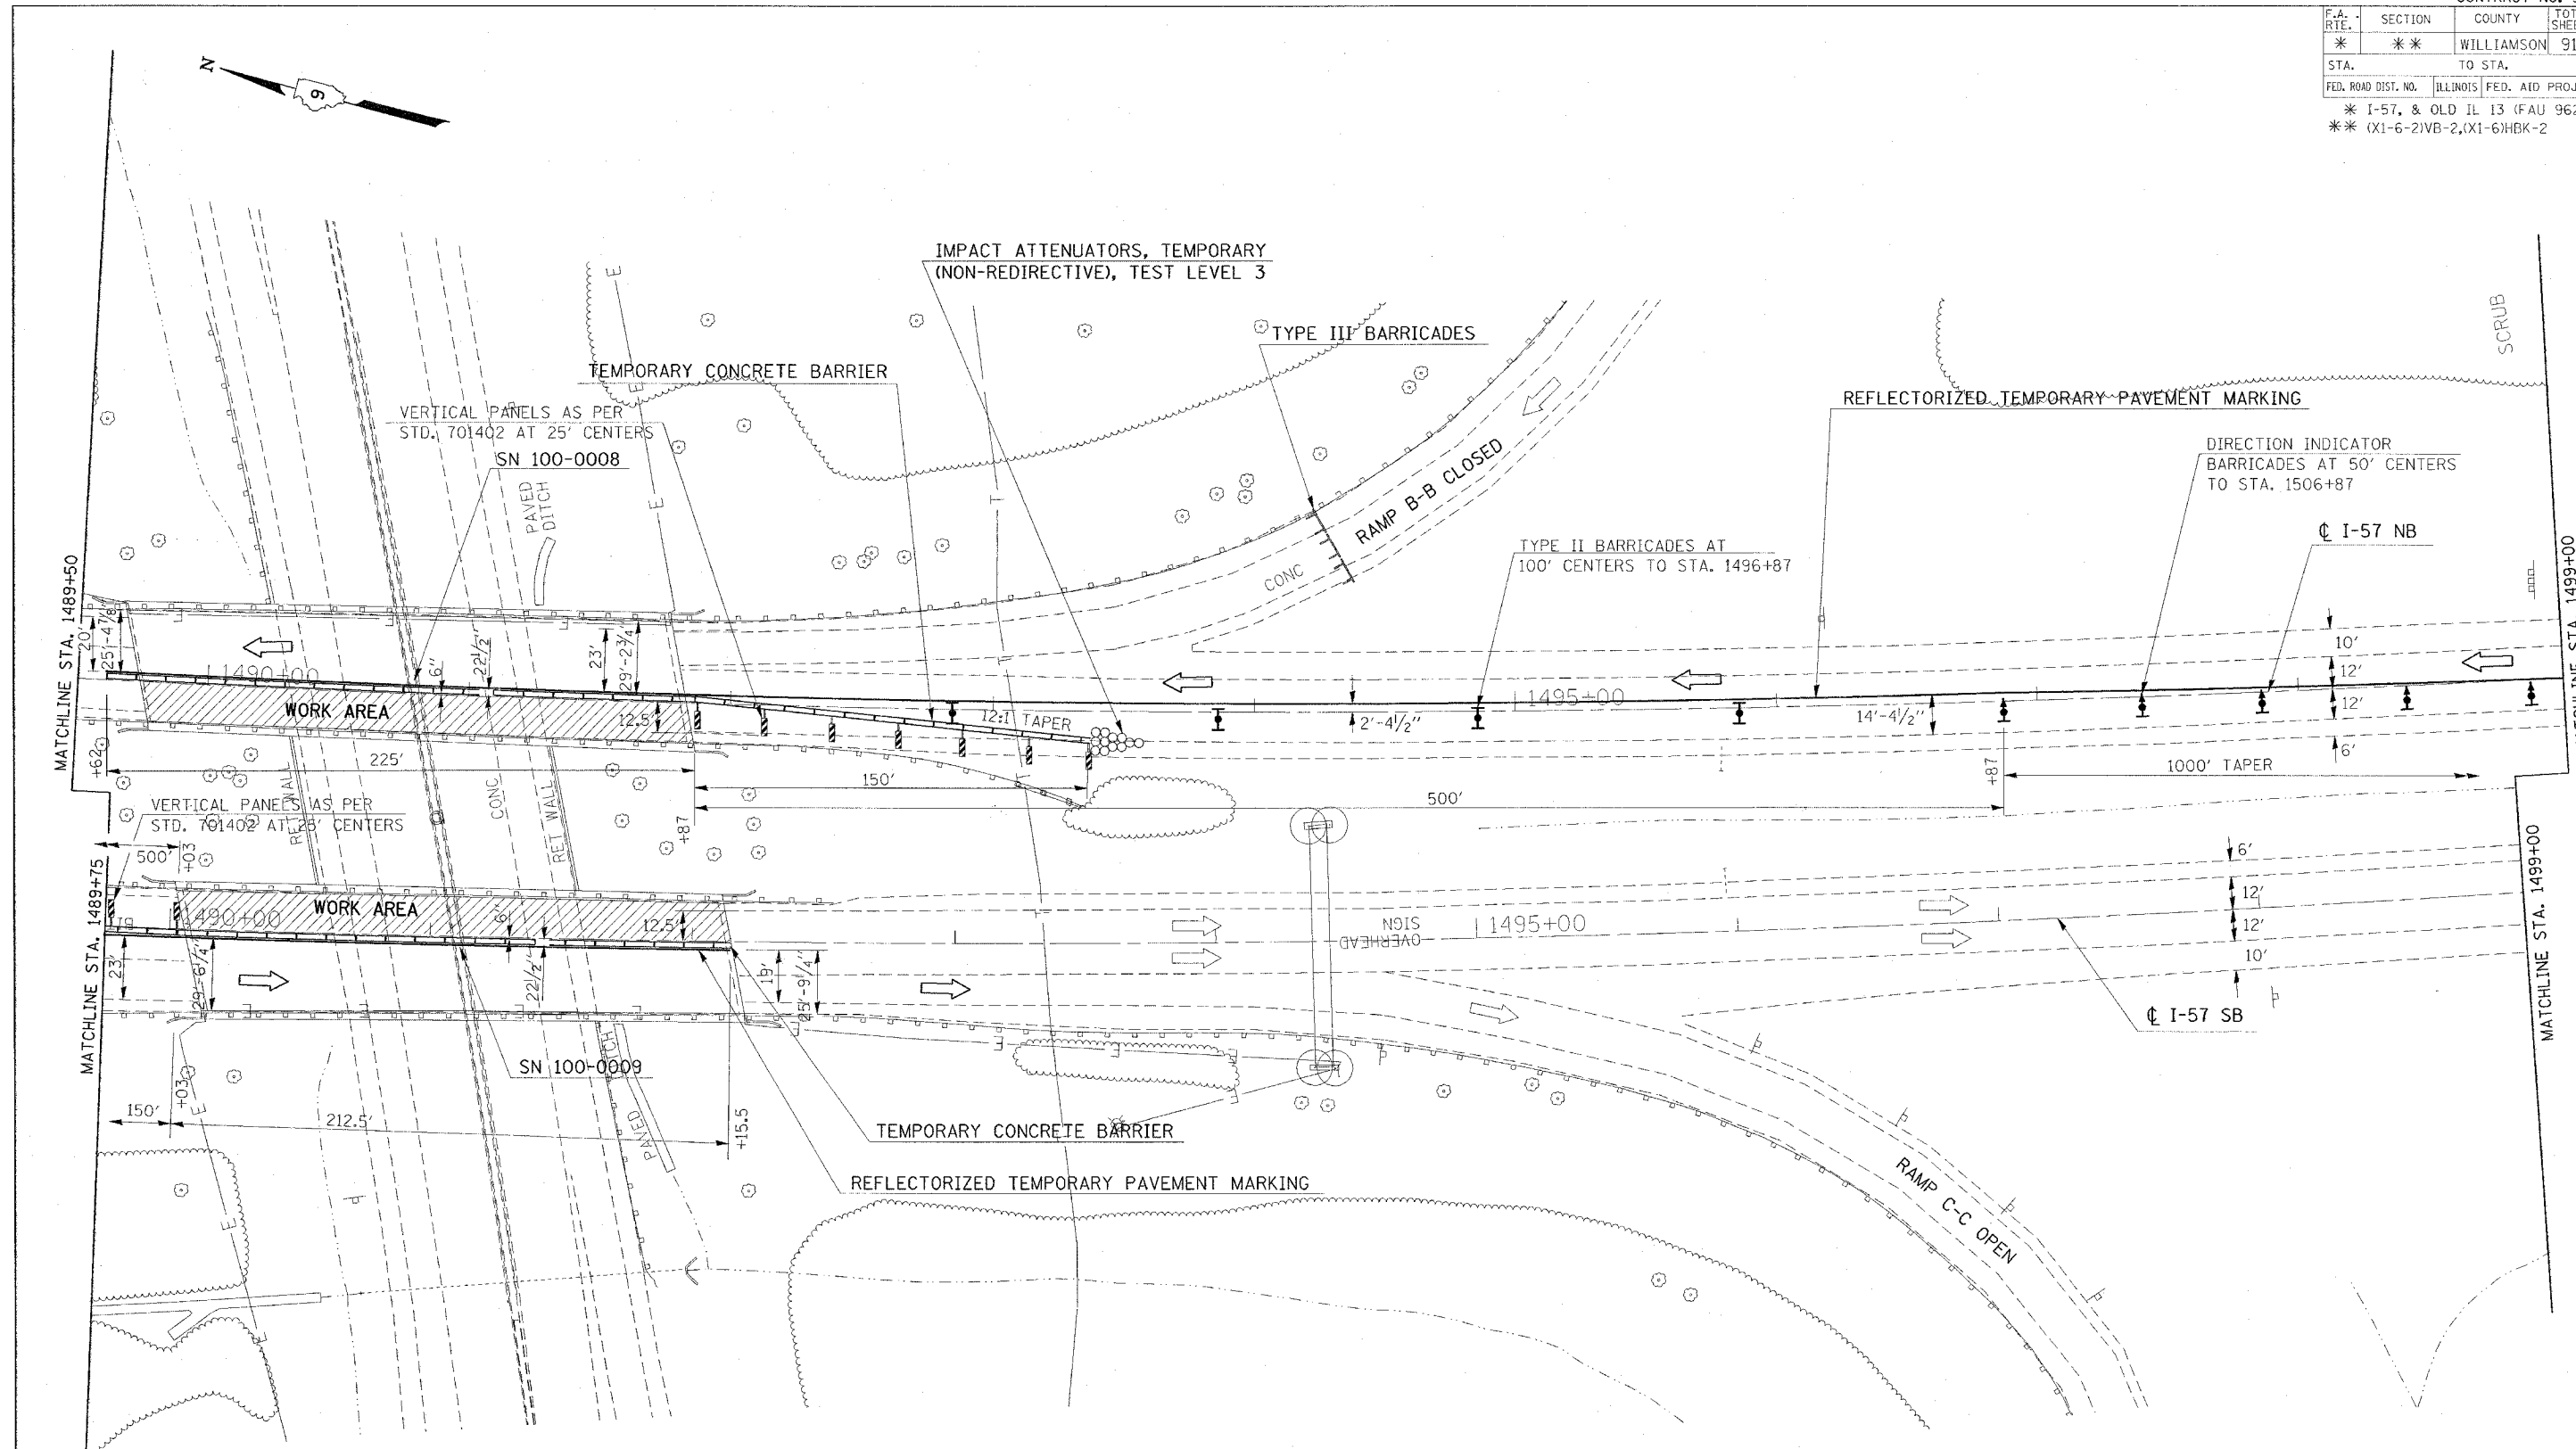

NOTE: SEE STANDARDS 701402, 701411, AND 701400 FOR ADDITIONAL REQUIREMENTS.

REVISIONS	
NAME	DATE

ILLINOIS DEPARTMENT OF TRANSPORTATION  
**BRIDGE REHABILITATION**  
**IL 13 INTERCHANGE**  
**PRE-STAGE 1**  
**STA. 1489+75 TO STA. 1499+00**  
**SHEET 3 OF 4**

SCALE: VERT. APPROX. 30  
HORIZ. DATE  
DRAWN BY CNH  
CHECKED BY

PLOT DATE = 11/17/2006  
FILE NAME = c:\p\projects\982802\1413\1413stage.dgn  
PLOT SCALE = 3/8" = 1'-0"  
USER NAME = harsco