


F.A. RTE.	SECTION	COUNTY	TOTAL SHEETS	SHEET NO.
*	**	WILLIAMSON	917	107
STA.		TO STA.		
FED. ROAD DIST. NO.		ILLINOIS FED. AID PROJECT		
* I-57, & OLD IL 13 (FAU 9629)				
** (X1-6-2)VB-2,(X1-6)HBK-2				



MARION

LEGEND	
	TYPE II BARRICADES
	DIRECTION INDICATOR BARRICADES
	IMPACT ATTENUATOR
	VERTICAL PANELS
	TEMPORARY CONCRETE BARRIER
	WORK AREA
	TYPE III BARRICADES

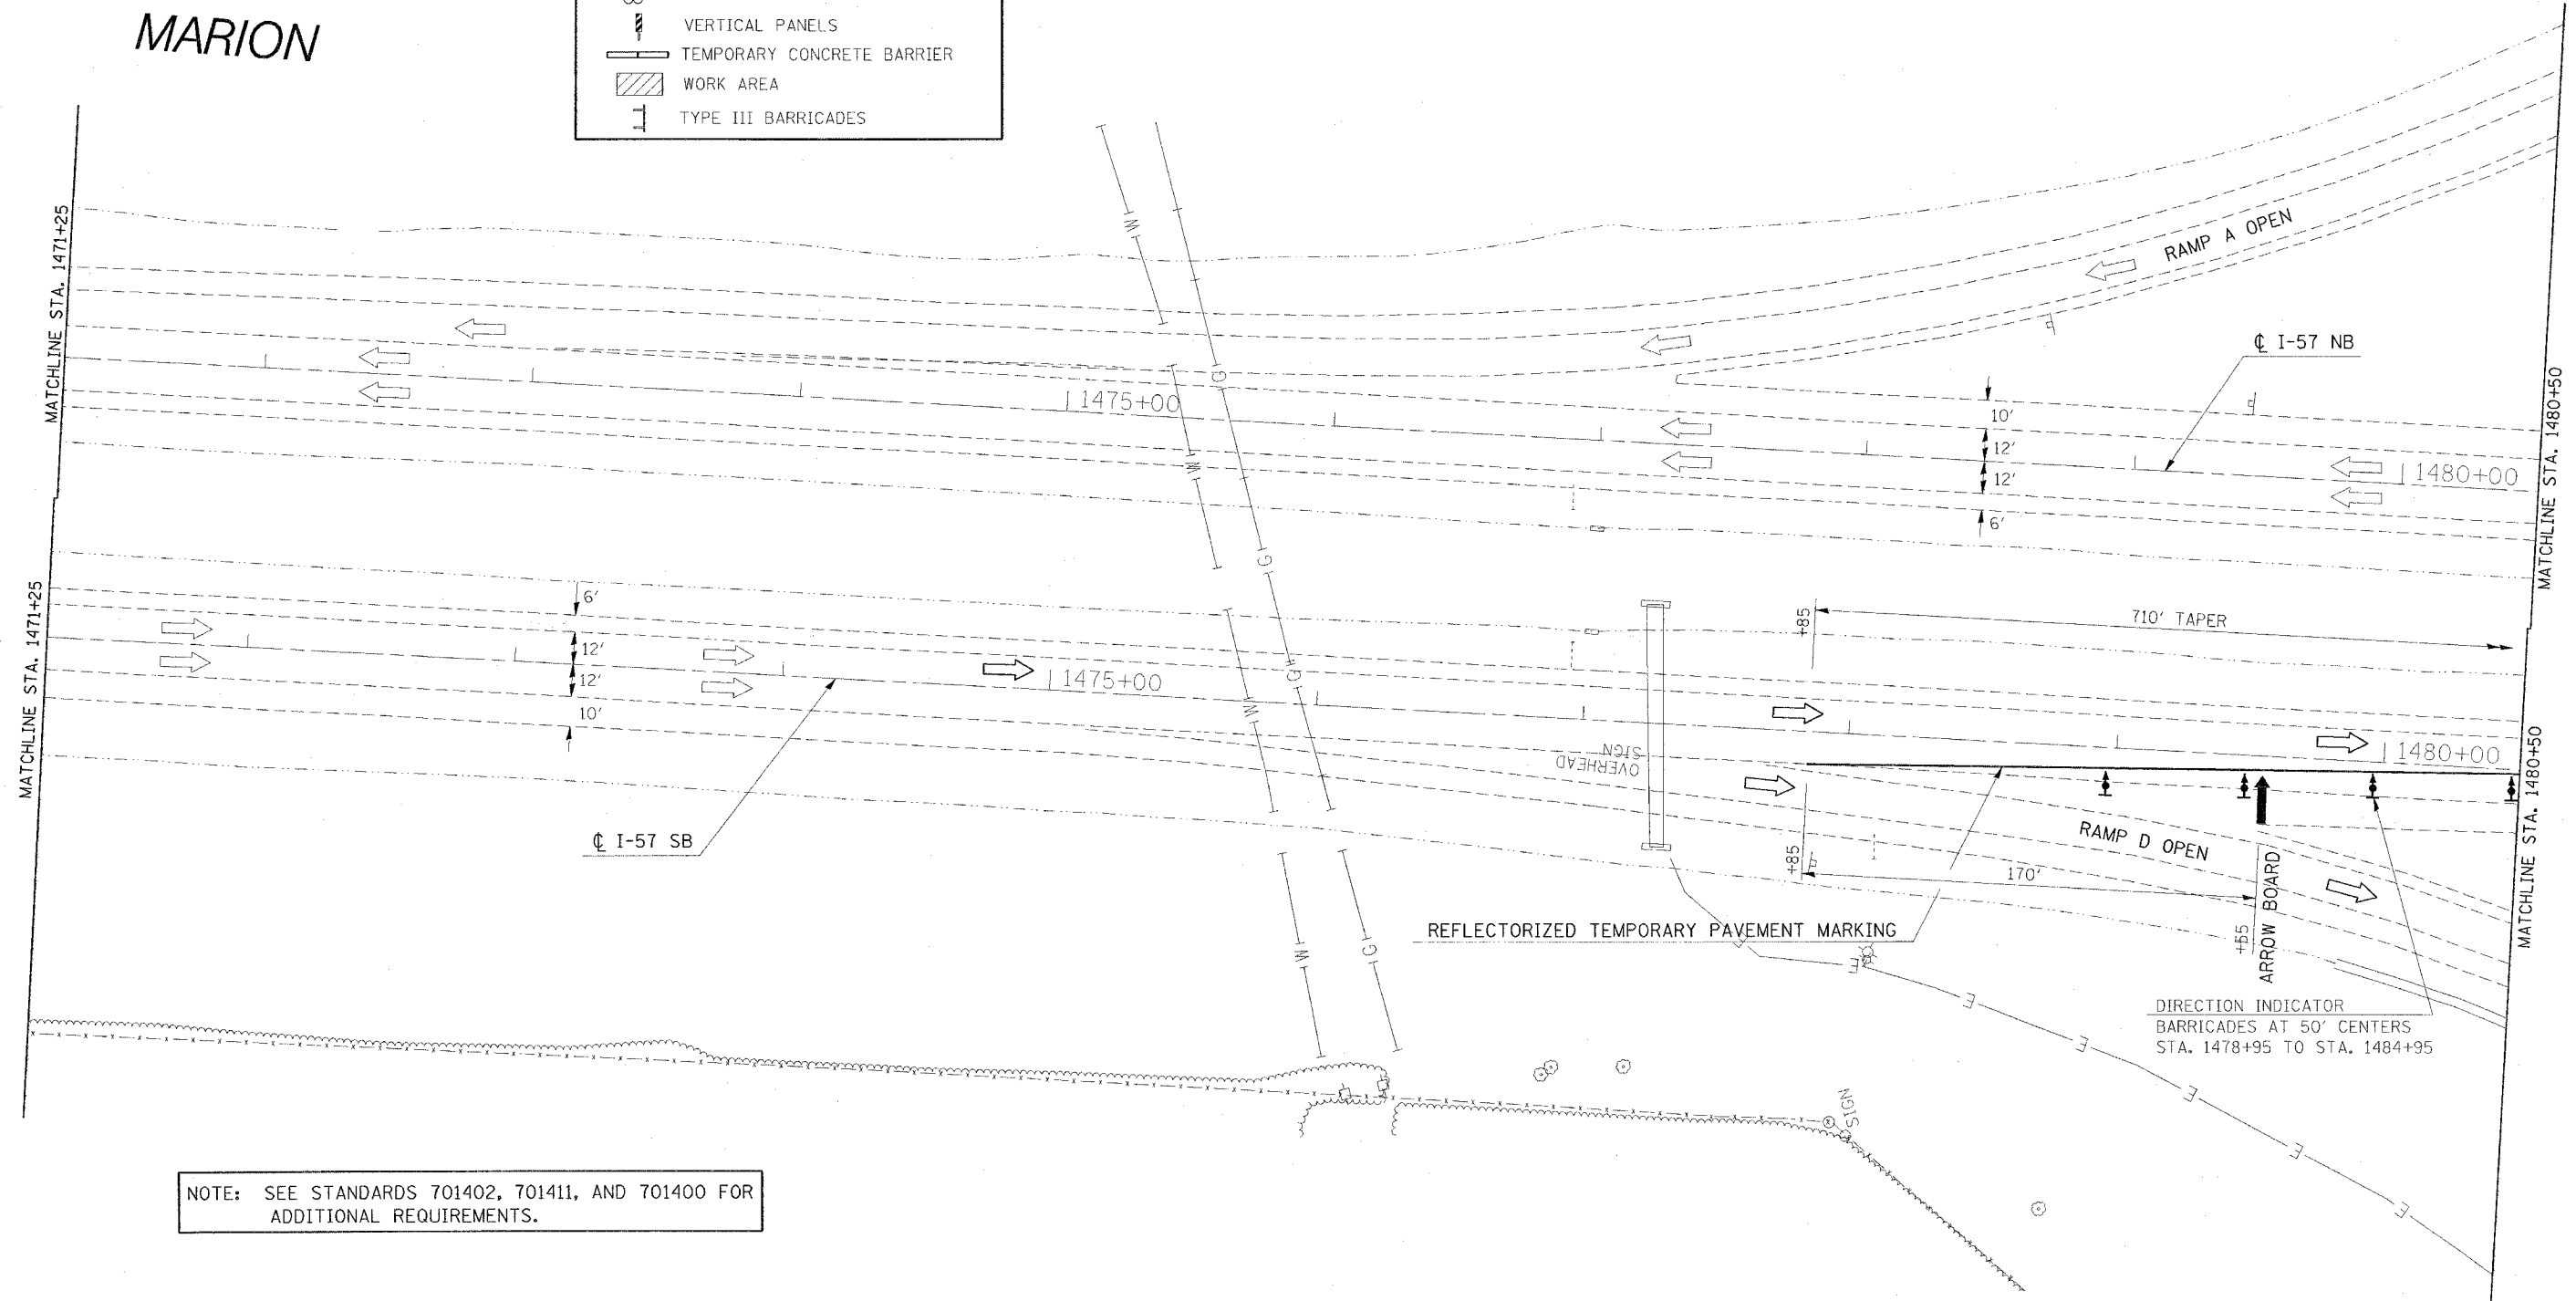

NOTE: SEE STANDARDS 701402, 701411, AND 701400 FOR ADDITIONAL REQUIREMENTS.

REVISIONS	
NAME	DATE

ILLINOIS DEPARTMENT OF TRANSPORTATION  
**BRIDGE REHABILITATION**  
**IL 13 INTERCHANGE**  
**PRE-STAGE 2**  
**STA. 1471+25 TO STA. 1480+50**  
**SHEET 1 OF 4**  
 SCALE: VERT. APPROX. 30  
 DATE: \_\_\_\_\_ DRAWN BY CNH  
 CHECKED BY \_\_\_\_\_

PLOT DATE = 11/17/2006  
 FILE NAME = c:\projects\98950\107\107.dwg  
 PLOT SCALE = 3/8"=1'-0"  
 USER NAME = hudson