


CONTRACT NO. 98950			
F.A. RTE.	SECTION	COUNTY	TOTAL SHEETS
*	**	WILLIAMSON	917
SHEET NO.	109		
STA. TO STA.			
FED. ROAD DIST. NO.	ILLINOIS	FED. AID PROJECT	
* I-57, & OLD IL 13 (FAU 9629)			
** (X1-6-2)VB-2,(X1-6)HBK-2			

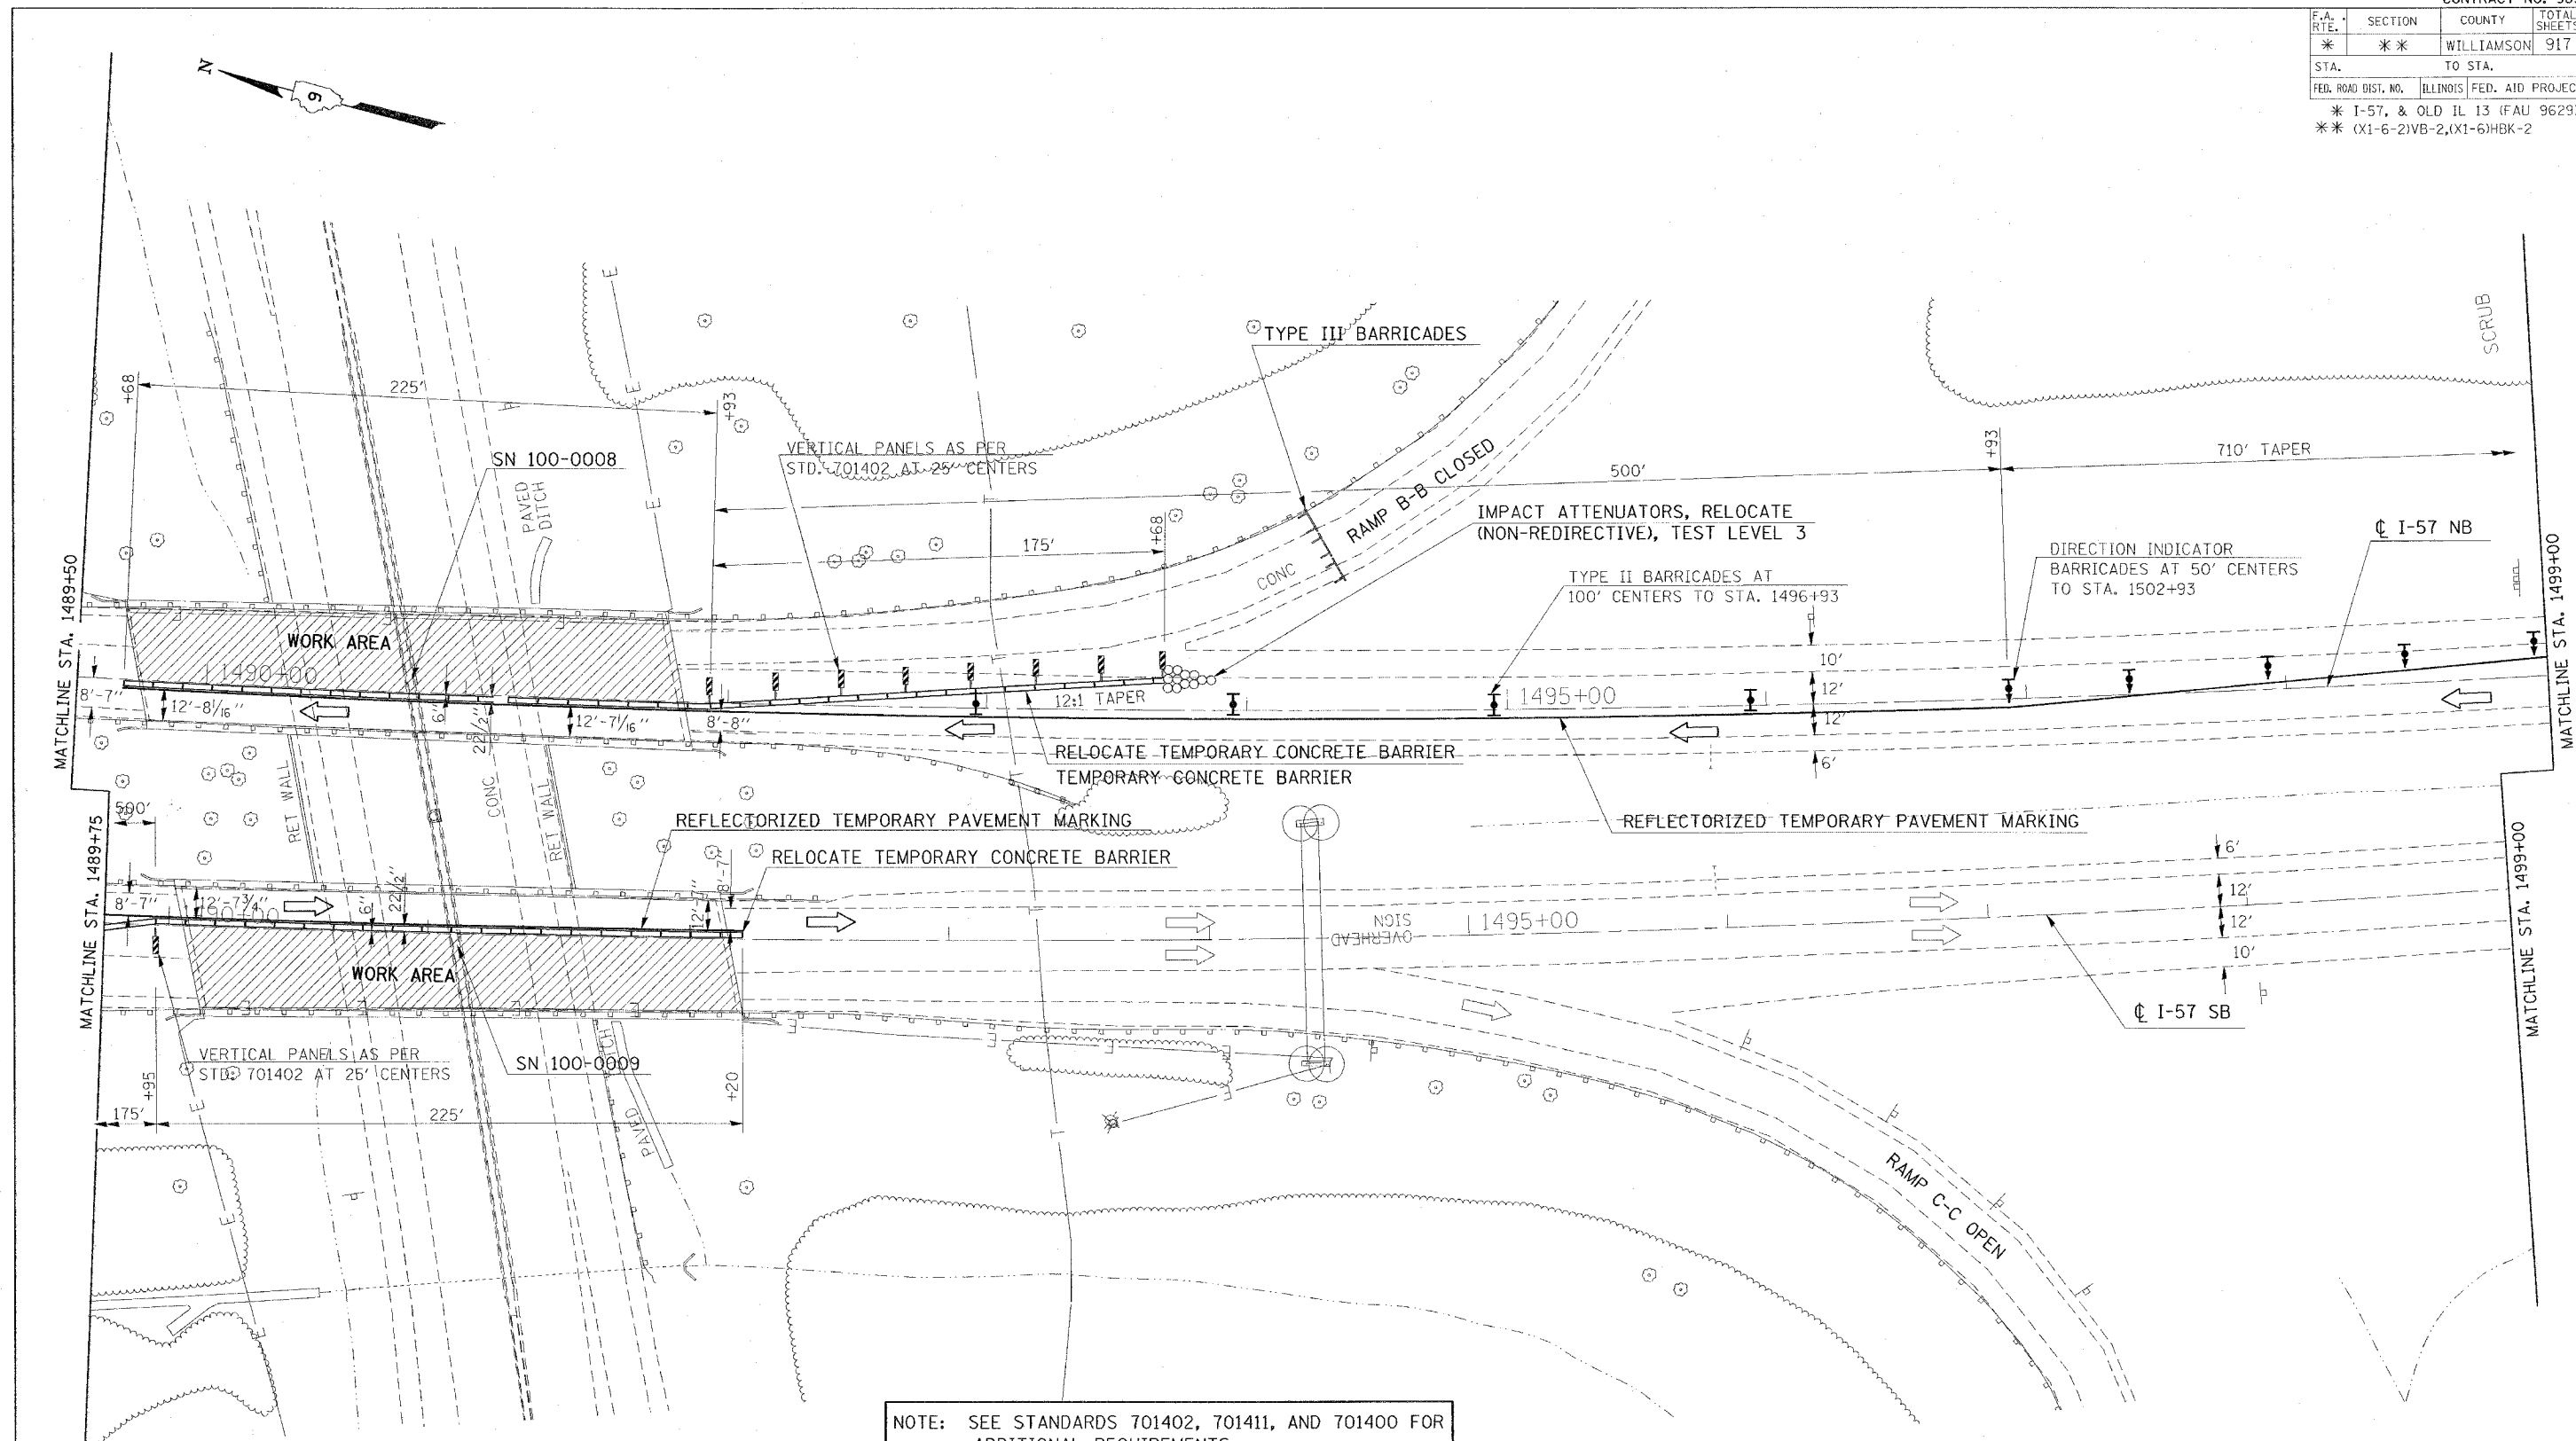

NOTE: SEE STANDARDS 701402, 701411, AND 701400 FOR ADDITIONAL REQUIREMENTS.

REVISIONS	
NAME	DATE

ILLINOIS DEPARTMENT OF TRANSPORTATION
BRIDGE REHABILITATION
IL 13 INTERCHANGE
PRE-STAGE 2
STA. 1489+75 TO STA. 1499+00
SHEET 3 OF 4

SCALE: VERT. APPROX. 30
 HORIZ. DATE
 DRAWN BY CNH
 CHECKED BY

PLOT DATE = 11/17/2005
 FILE NAME = c:\p\projects\98950\1489+75\1489+75.dgn
 PLOT SCALE = 3/8" = 1' IN.
 USER NAME = hmadn