


F.A. RTE.	SECTION	COUNTY	TOTAL SHEETS	SHEET NO.
*	*	WILLIAMSON	917	113

STA. TO STA.
 FED. ROAD DIST. NO. ILLINOIS FED. AID PROJECT
 * I-57, & OLD IL 13 (FAU 9629)
 ** (X1-6-2)VB-2,(X1-6)HBK-2



LEGEND

	TYPE II BARRICADES
	DIRECTION INDICATOR BARRICADES
	IMPACT ATTENUATOR
	VERTICAL PANELS
	TEMPORARY CONCRETE BARRIER
	WORK AREA
	TYPE III BARRICADES

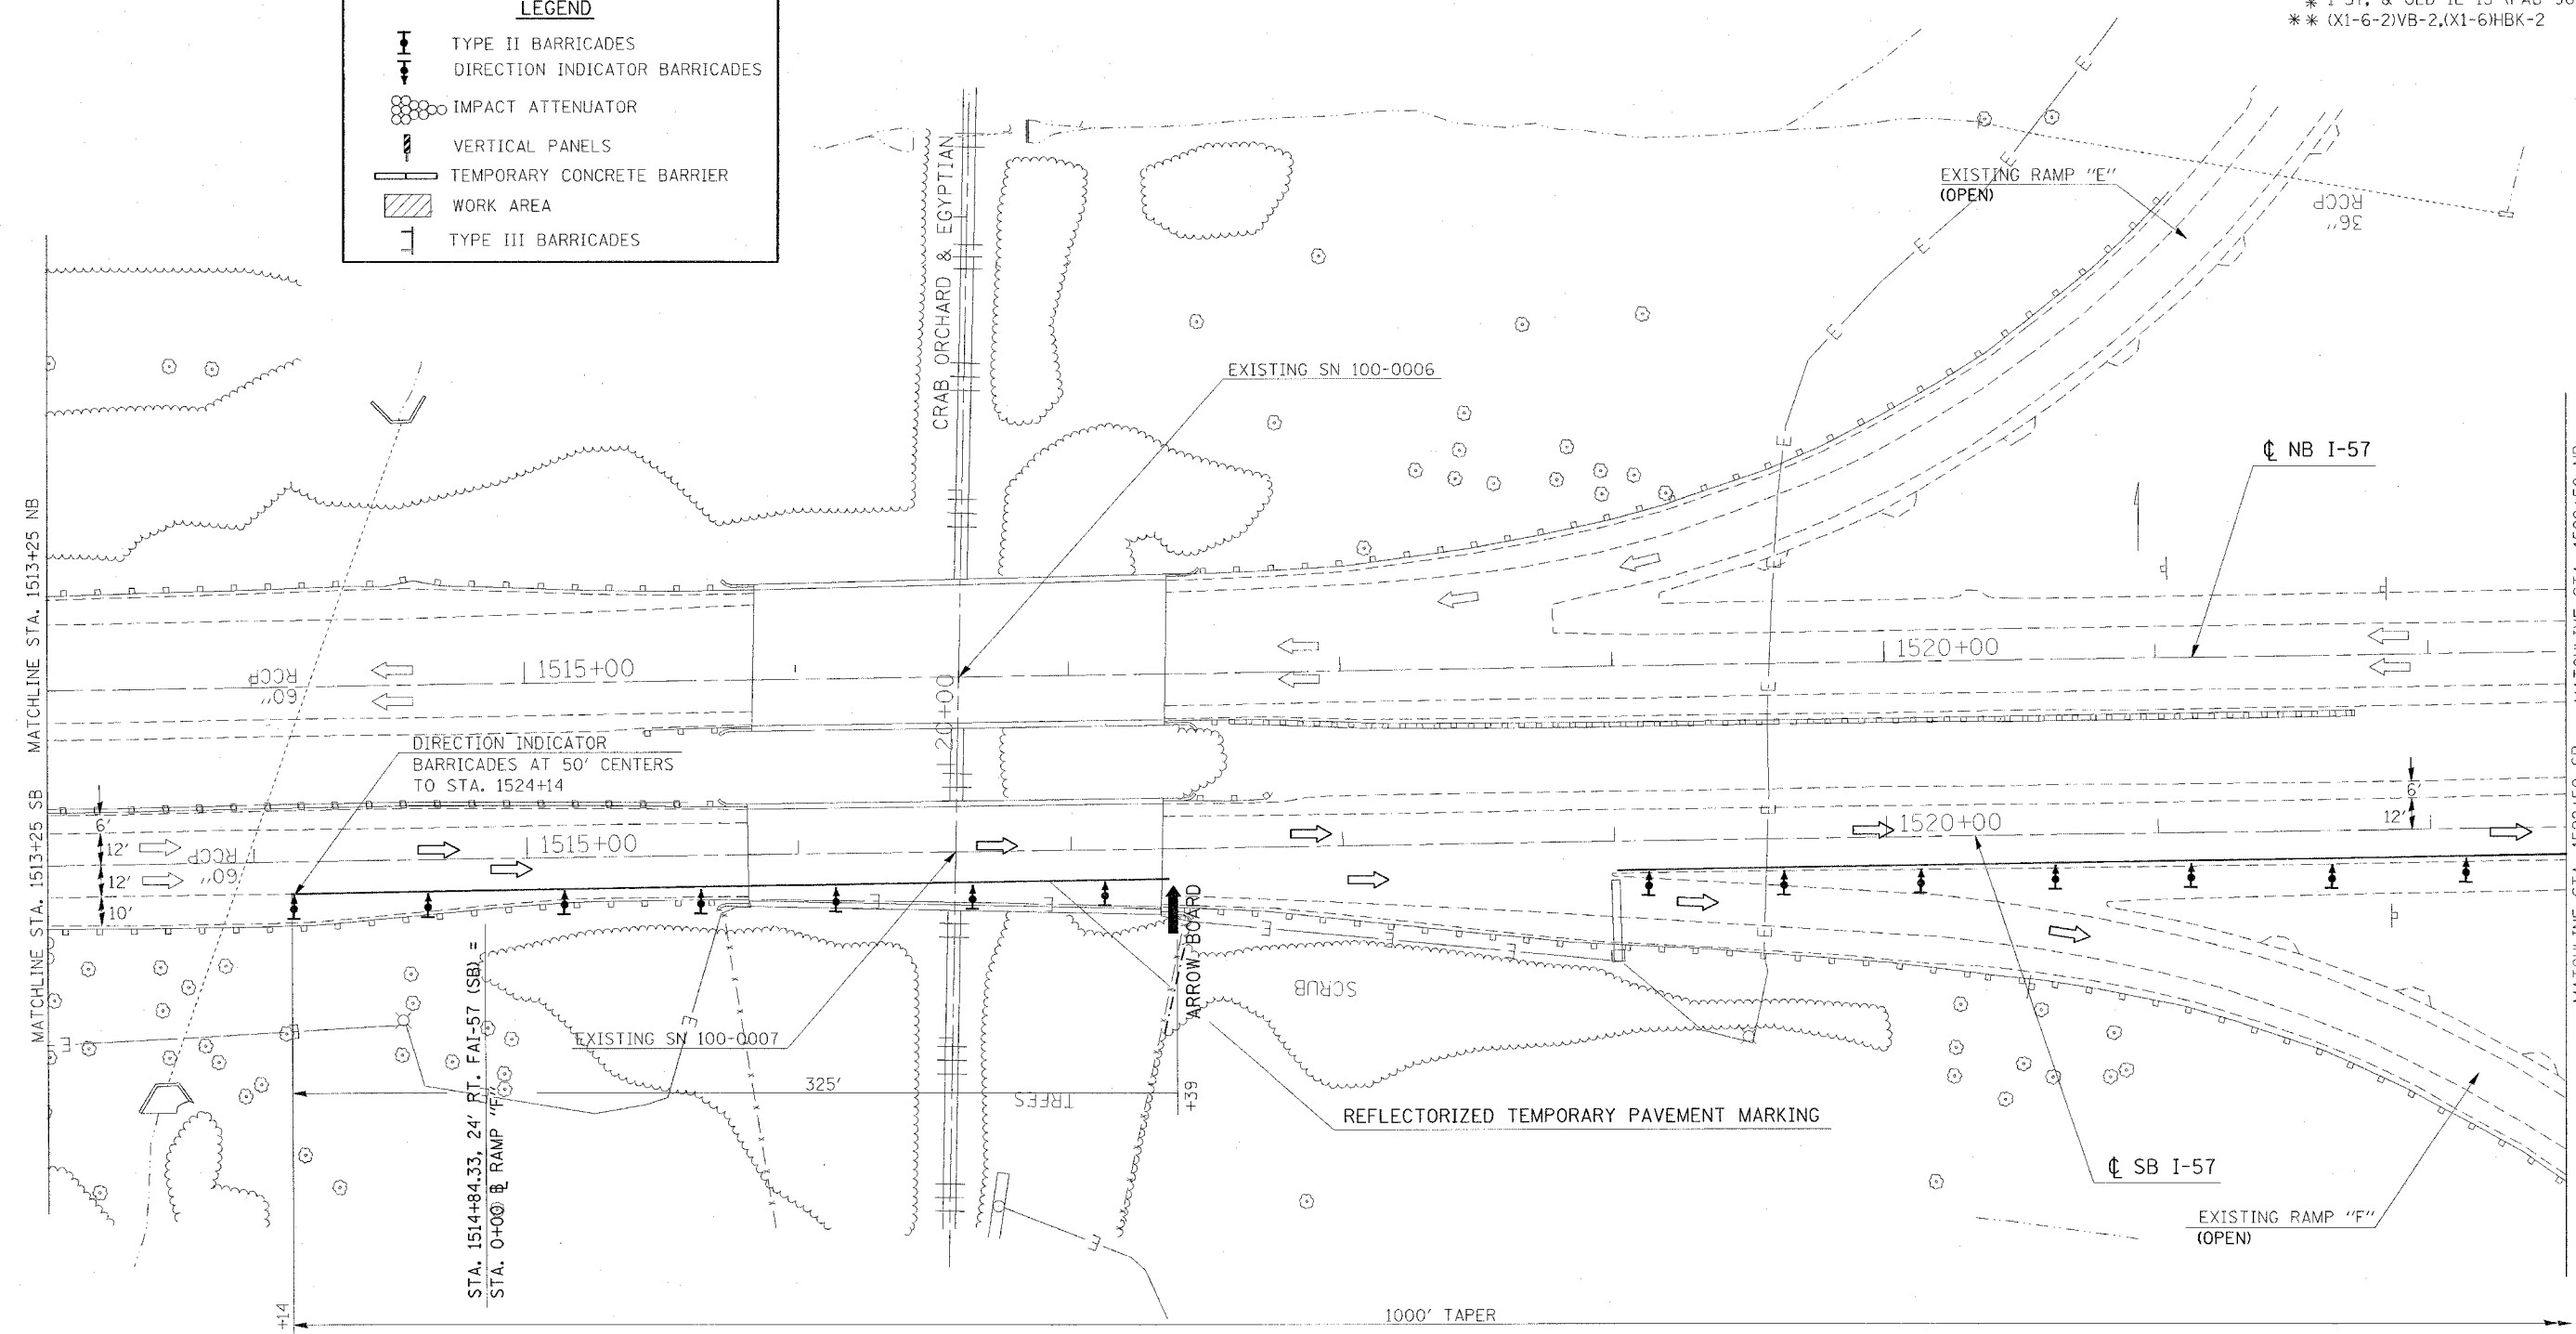

NOTE: SEE STANDARDS 701402, 701411, AND 701400 FOR ADDITIONAL REQUIREMENTS.

REVISIONS	
NAME	DATE

ILLINOIS DEPARTMENT OF TRANSPORTATION
BRIDGE REHABILITATION
OLD IL 13 INTERCHANGE
PRE-STAGE 4
STA. 1513+25 TO STA. 1522+50
SHEET 1 OF 2
 SCALE: VERT. APPROX. 30
 DATE: _____ DRAWN BY CNH
 CHECKED BY _____

PLOT DATE = 11/17/2006
 FILE NAME = c:\projects\98950\113\113.dwg
 PLOT SCALE = 3/8"=1'-0"
 USER NAME = hnsch