


CONTRACT NO. 98950

F.A. RTE.	SECTION	COUNTY	TOTAL SHEETS	SHEET NO.
*	*	WILLIAMSON	917	114
STA. TO STA.				
FED. ROAD DIST. NO. ILLINOIS FED. AID PROJECT				
* I-57, & OLD IL 13 (FAU 9629)				
** (X1-6-2)VB-2,(X1-6)HBK-2				

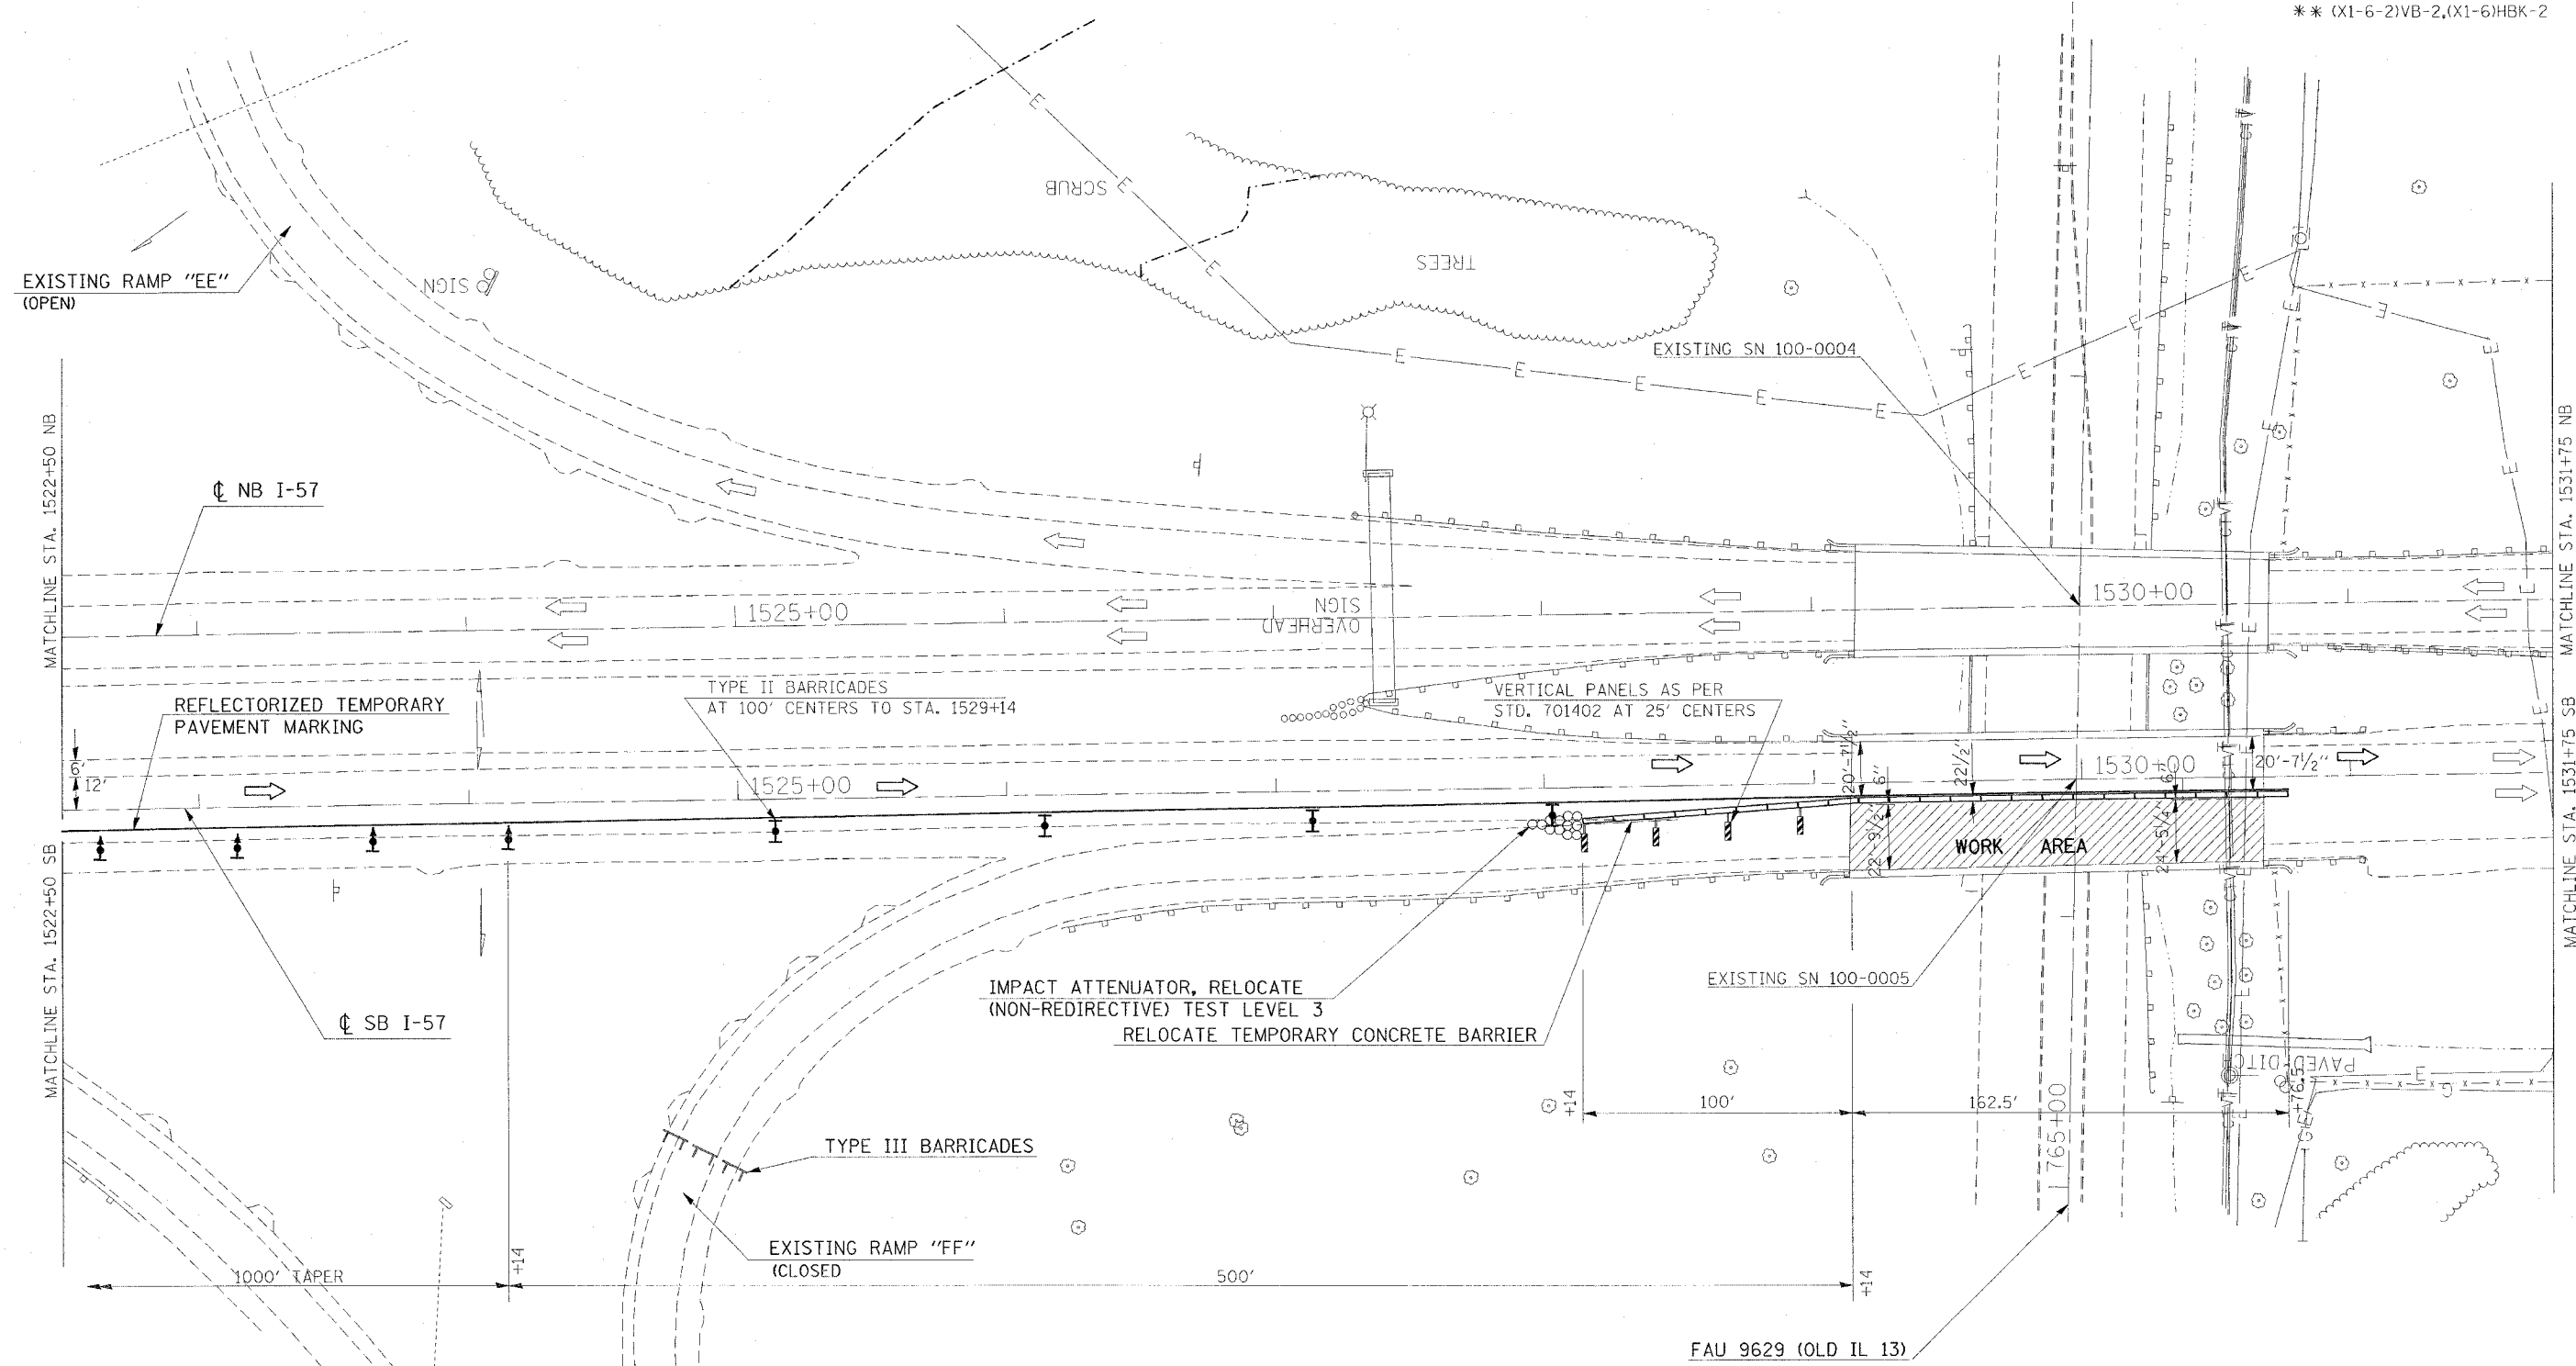

NOTE: SEE STANDARDS 701402, 701411, AND 701400 FOR ADDITIONAL REQUIREMENTS.

REVISIONS	
NAME	DATE

ILLINOIS DEPARTMENT OF TRANSPORTATION  
**BRIDGE REHABILITATION**  
**OLD IL 13 INTERCHANGE**  
**PRE-STAGE 4**  
**STA. 1522+50 TO STA. 1531+75**  
**SHEET 2 OF 2**  
 SCALE: VERT. APPROX. 30  
 DATE: \_\_\_\_\_ DRAWN BY CNH  
 CHECKED BY \_\_\_\_\_

PLOT DATE = 11/17/2008  
 FILE NAME = c:\projects\98950\old13\old13\_top.dgn  
 PLOT SCALE = 30.0000 / IN.  
 USER NAME = hseadm