


F.A. RTE.	SECTION	COUNTY	TOTAL SHEETS	SHEET NO.
*	**	WILLIAMSON	917	114A
STA.		TO STA.		
FED. ROAD DIST. NO.	ILLINOIS	FED. AID PROJECT		
* I-57, & OLD IL 13 (FAU 9629)				
** (X1-6-2)VB-2,(X1-6)HBK-2				

LEGEND	
	TYPE II BARRICADES
	DIRECTION INDICATOR BARRICADES
	WORK AREA
	FLAGGER

Marion

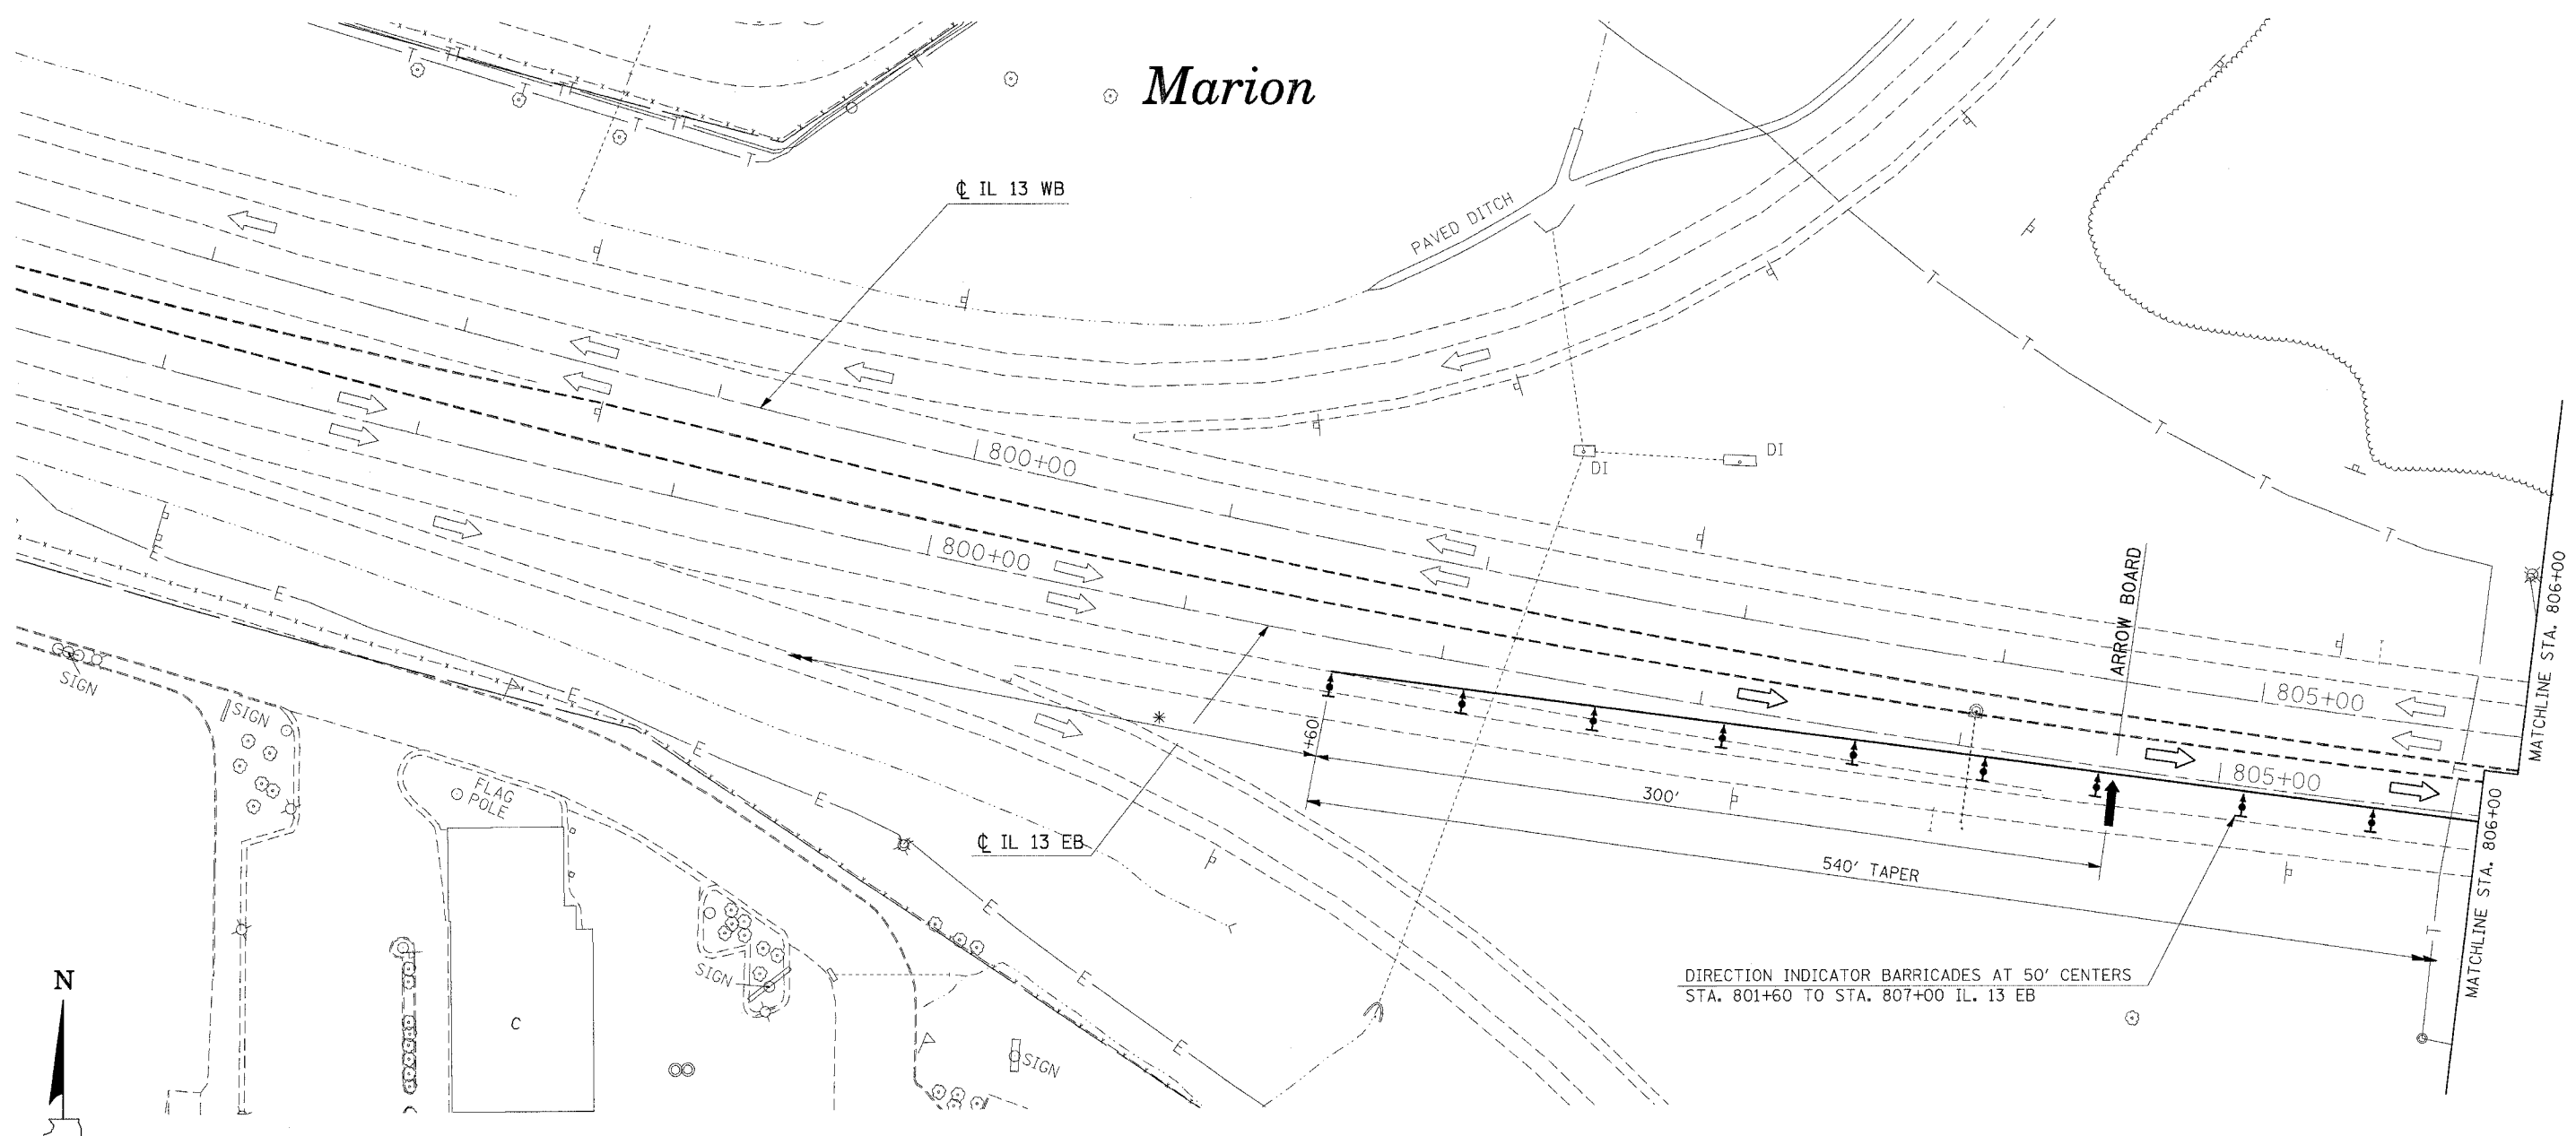

DIRECTION INDICATOR BARRICADES AT 50' CENTERS  
STA. 801+60 TO STA. 807+00 IL. 13 EB

\* NOTE: SEE STANDARD 701422 FOR ADDITIONAL REQUIREMENTS



PLOT DATE = 12/13/2006  
FILE NAME = c:\nproj\secta\982812\old13\old13\old13.dgn  
PLOT SCALE = 3/8"=1'-0"  
USER NAME = headen

REVISIONS	
NAME	DATE

ILLINOIS DEPARTMENT OF TRANSPORTATION  
**BRIDGE REHABILITATION**  
**IL 13**  
**PRE-STAGE 1A**  
**STA. 797+00 TO STA. 806+00**  
**SHEET 1 OF 2**

SCALE: VERT. APPROX. 30  
HORIZ. DATE

DRAWN BY CNH  
CHECKED BY