


F.A. RTE.	SECTION	COUNTY	TOTAL SHEETS	SHEET NO.
*	**	WILLIAMSON	917	114E
STA.		TO STA.		
FED. ROAD DIST. NO.	ILLINOIS	FED. AID PROJECT		
		* I-57, & OLD IL 13 (FAU 9629)		
		** (X1-6-2)VB-2,(X1-6)HBK-2		

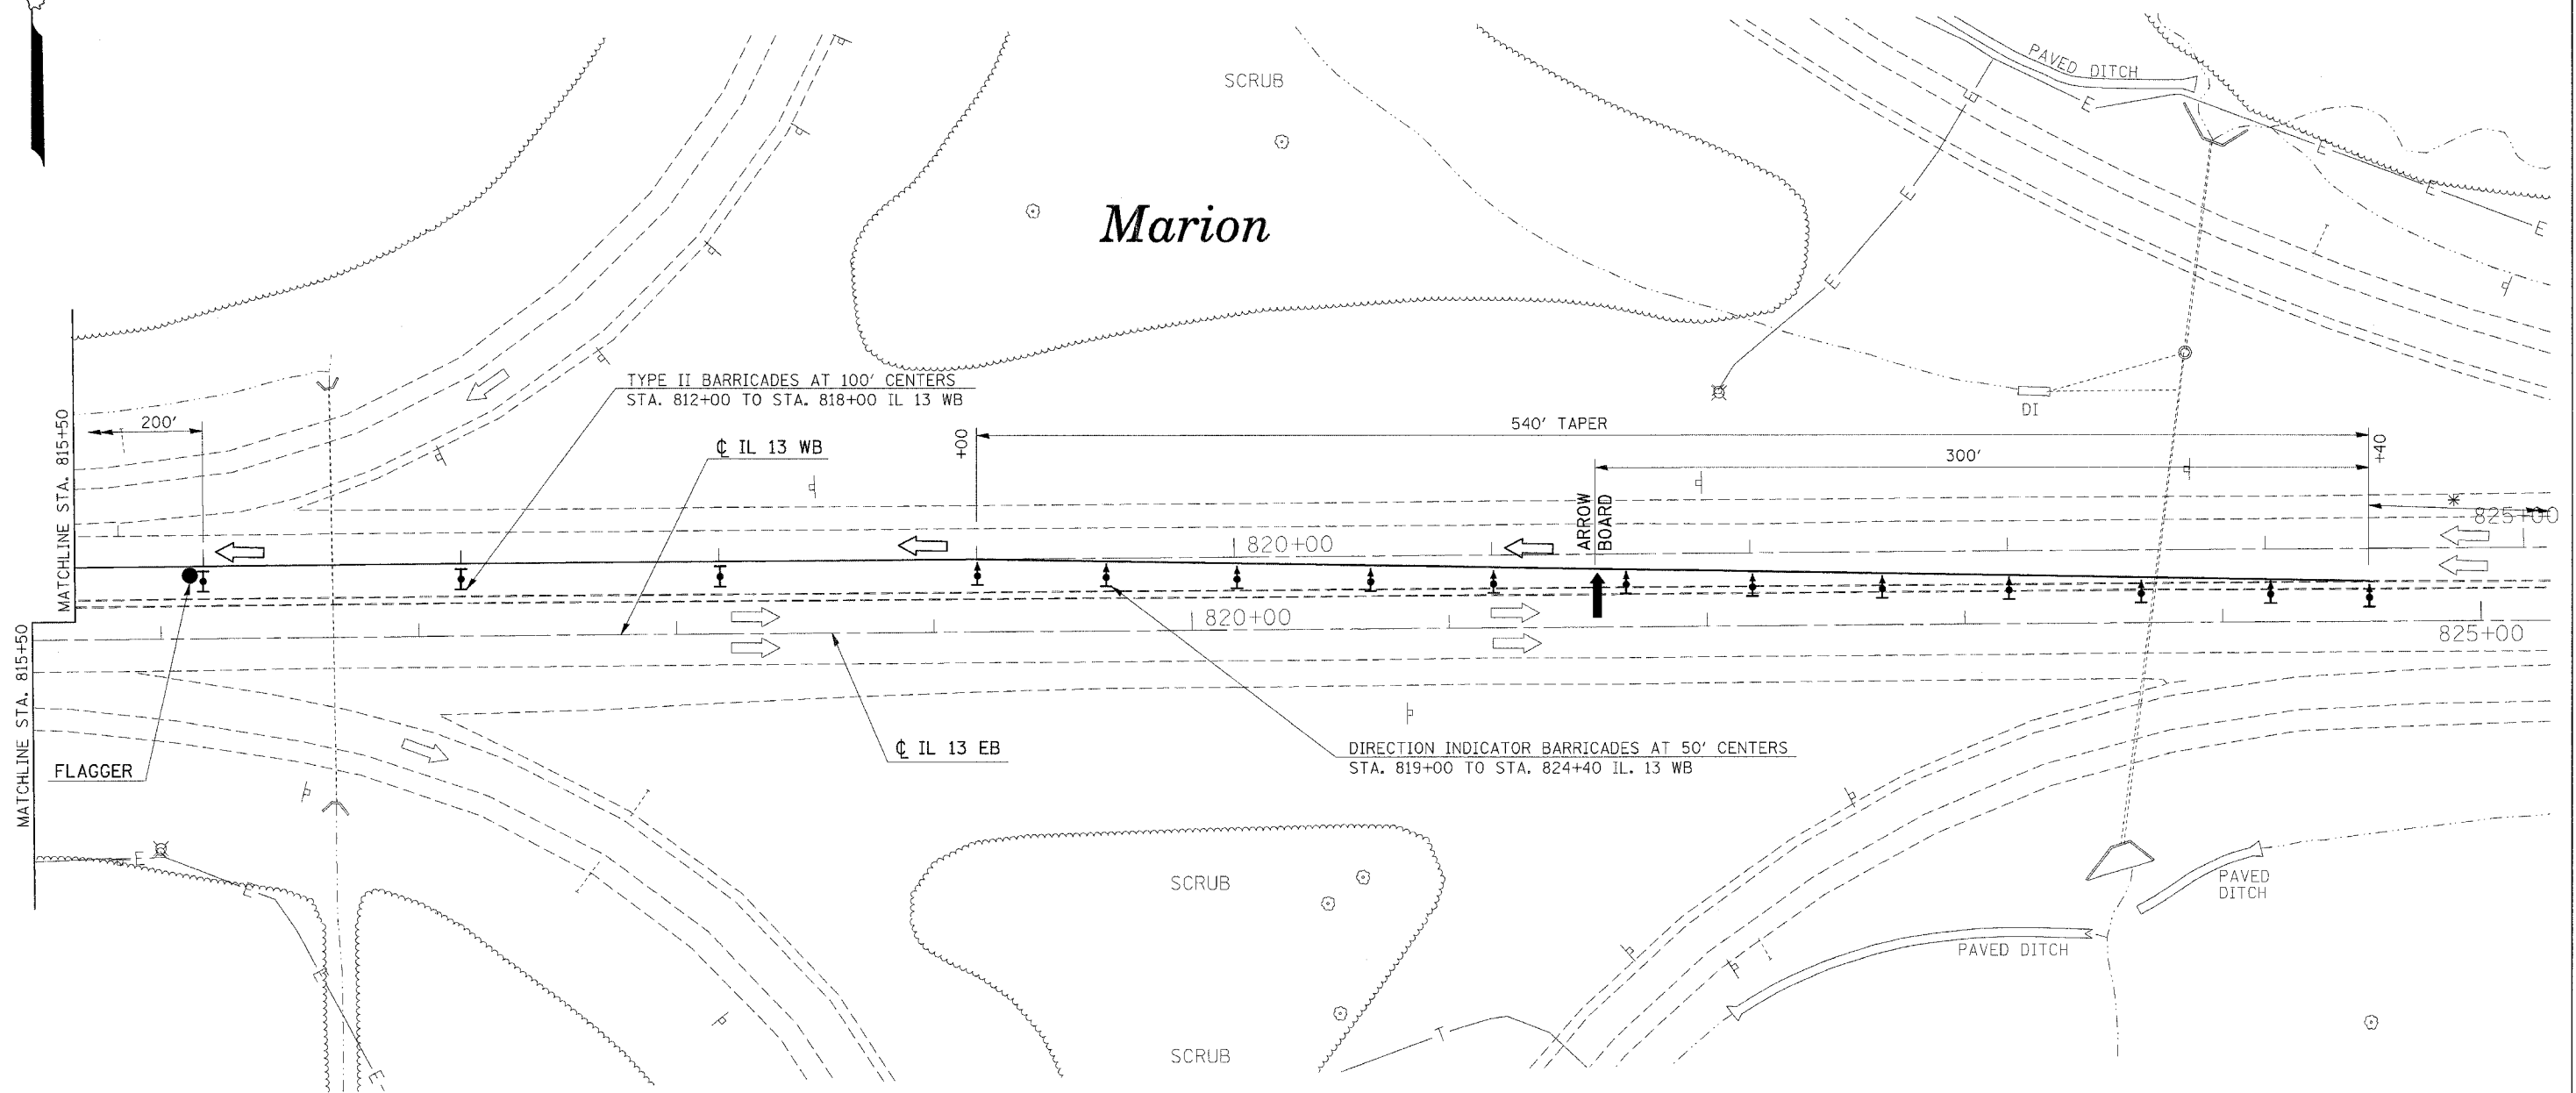

* NOTE: SEE STANDARD 701422 FOR ADDITIONAL REQUIREMENTS

REVISIONS	
NAME	DATE

ILLINOIS DEPARTMENT OF TRANSPORTATION
BRIDGE REHABILITATION
IL 13
PRE-STAGE 1B
STA. 815+50 TO STA. 825+00
SHEET 3 OF 3

SCALE: VERT. APPROX. 30
 HORIZ. DATE: DRAWN BY CNH
 CHECKED BY

PLOT DATE = 12/12/2006
 FILE NAME = c:\projects\98950\98950.dwg
 USER NAME = hnsch