

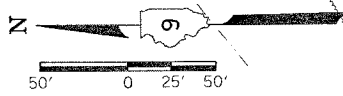


F.A. RTE.	SECTION	COUNTY	TOTAL SHEETS	SHEET NO.
*	*	WILLIAMSON	917	127
STA.		TO STA.		
FED. ROAD DIST. NO.		ILLINOIS FED. AID PROJECT		
* I-57, & OLD IL 13 (FAU 9629)				
** (X1-6-2)VB-2,(X1-6)HBK-2				

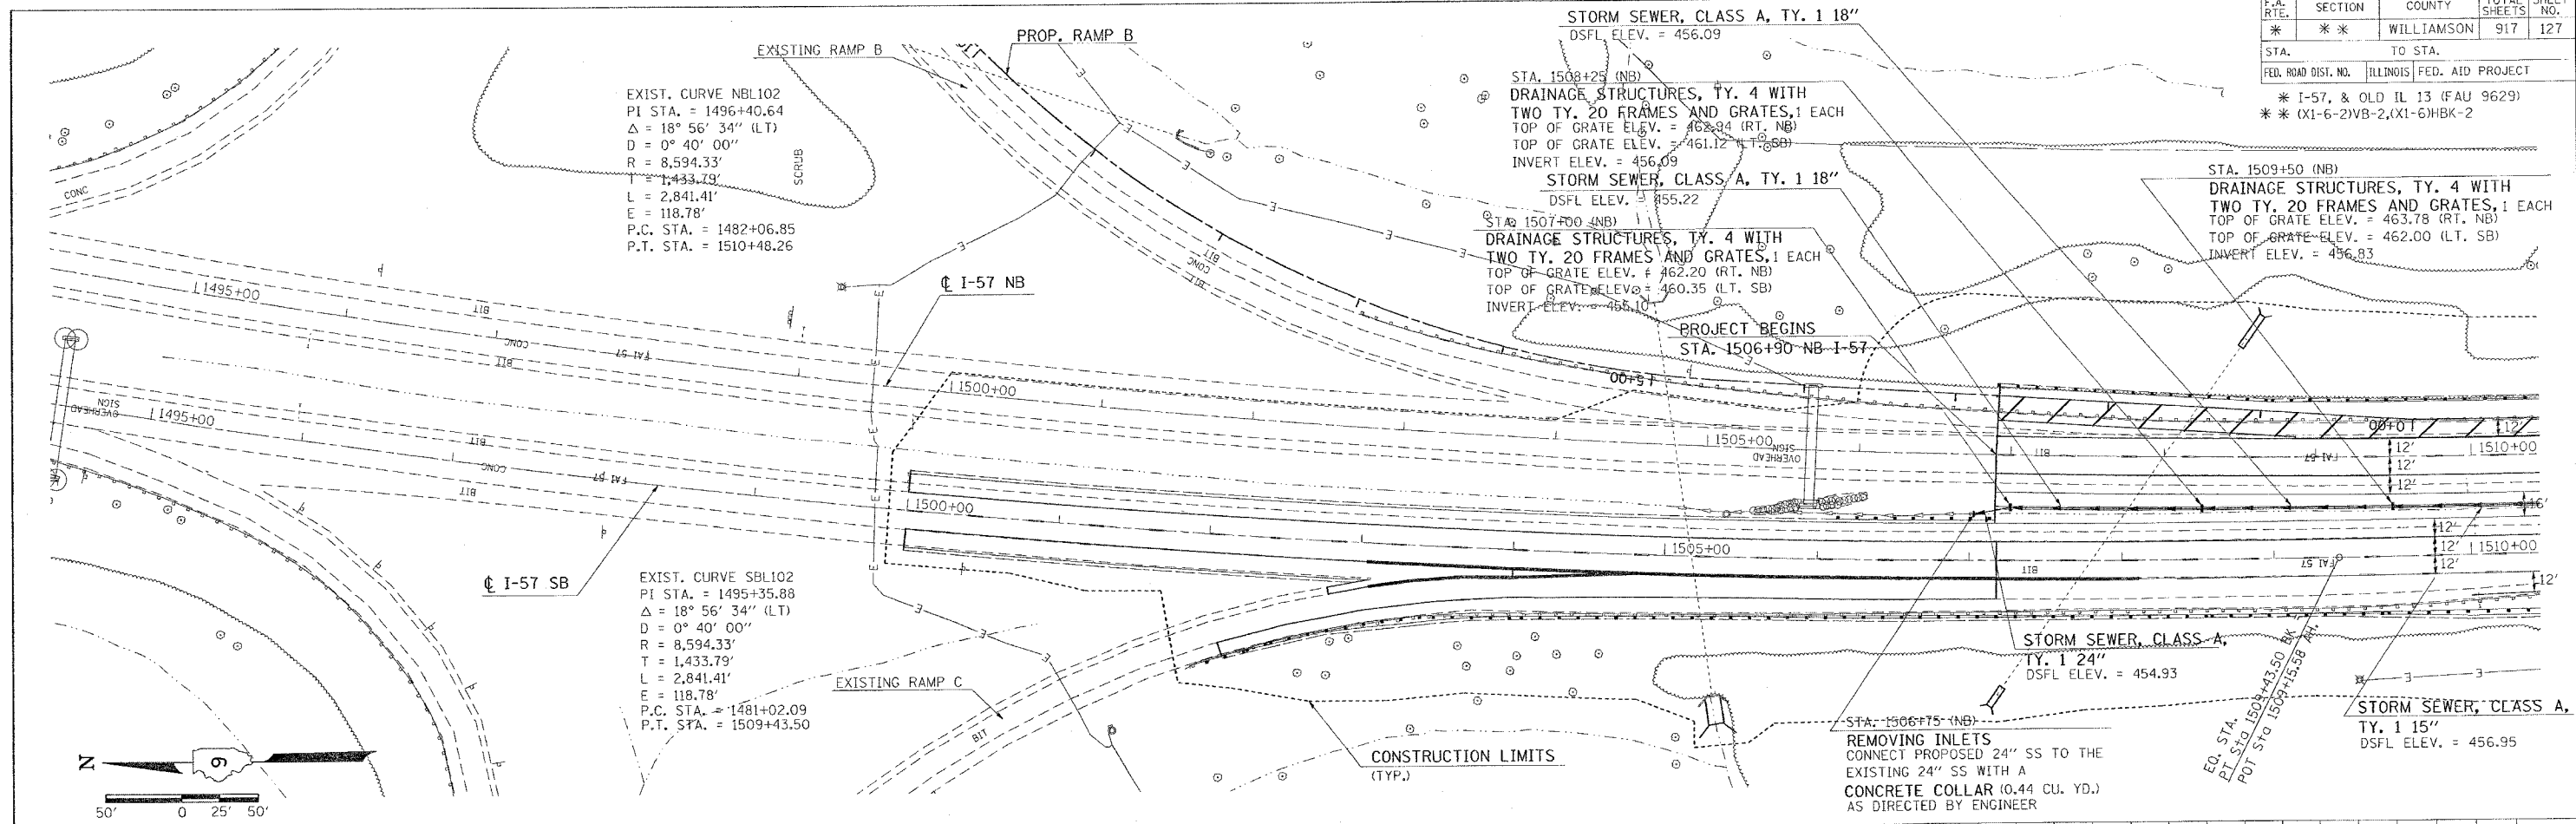

PLAN	DATE
BY	
REVISIONS	
NO.	DESCRIPTION

PROFILE	DATE
BY	
REVISIONS	
NO.	DESCRIPTION

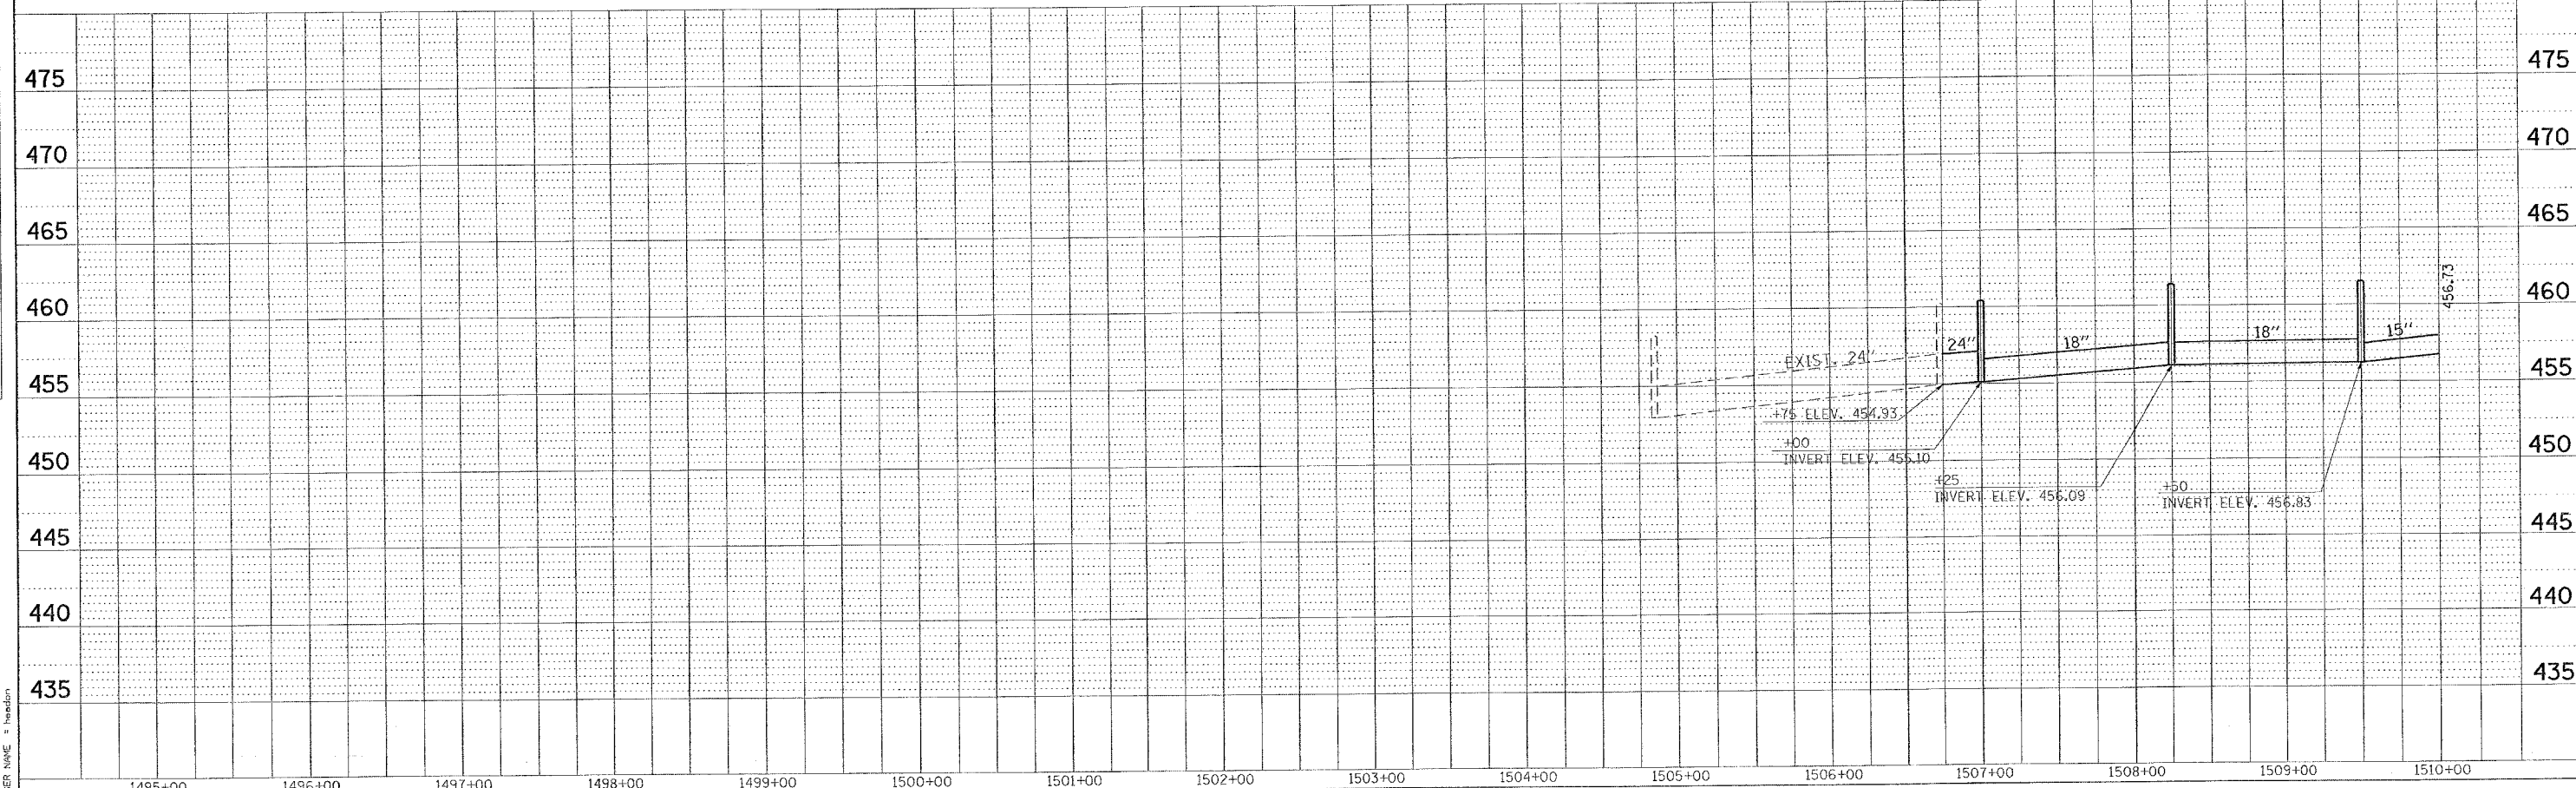

PLOT DATE = 10/24/2006  
 FILE NAME = c:\p\98950\sets\98950\127.dwg  
 PLOT SCALE = 1/8\"/>

I-57 MEDIAN STORM SEWER - STA. 1495+00 TO STA. 1510+00