
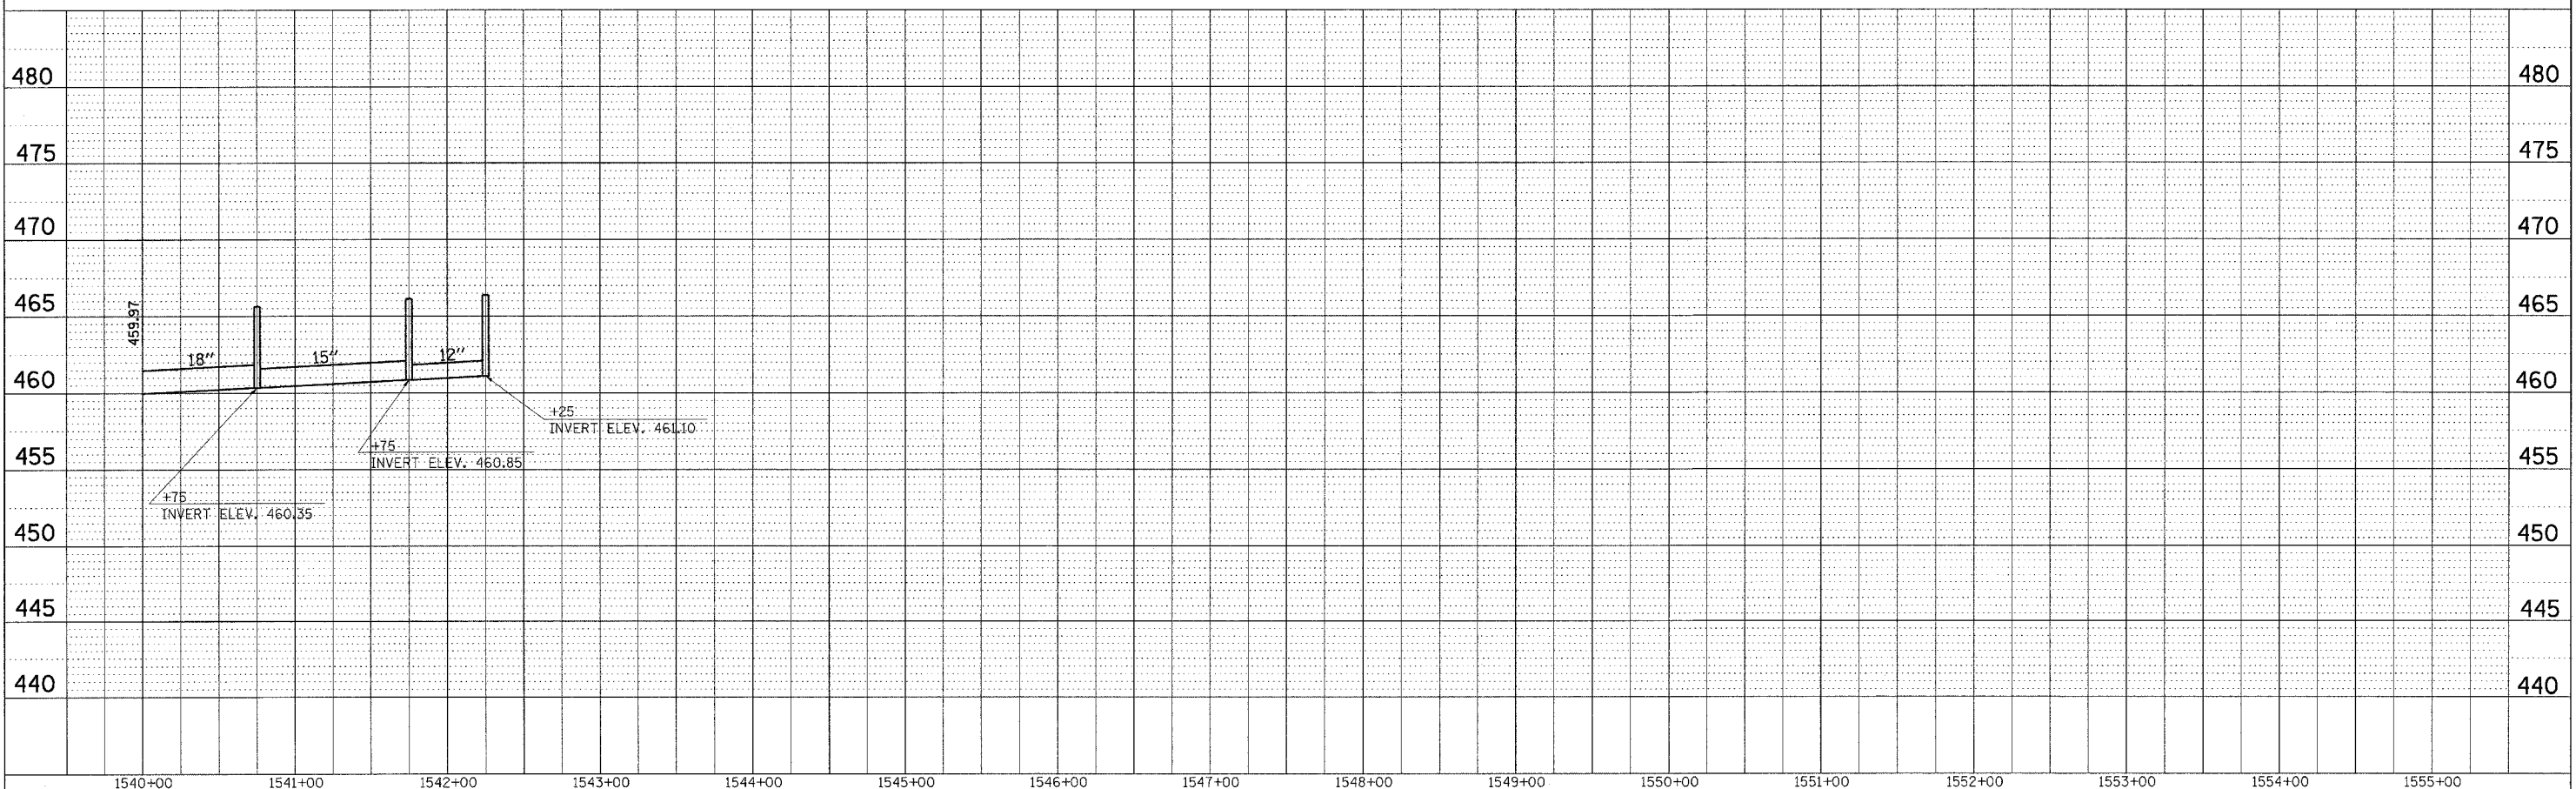
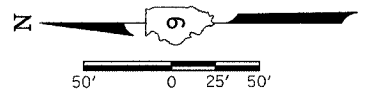


F.A. RTE.	SECTION	COUNTY	TOTAL SHEETS	SHEET NO.
*	**	WILLIAMSON	917	130
STA. TO STA.				
FED. ROAD DIST. NO. ILLINOIS FED. AID PROJECT				
* I-57, & OLD IL 13 (FAU 9629)				
** (X1-6-2)VB-2,(X1-6)HBK-2				

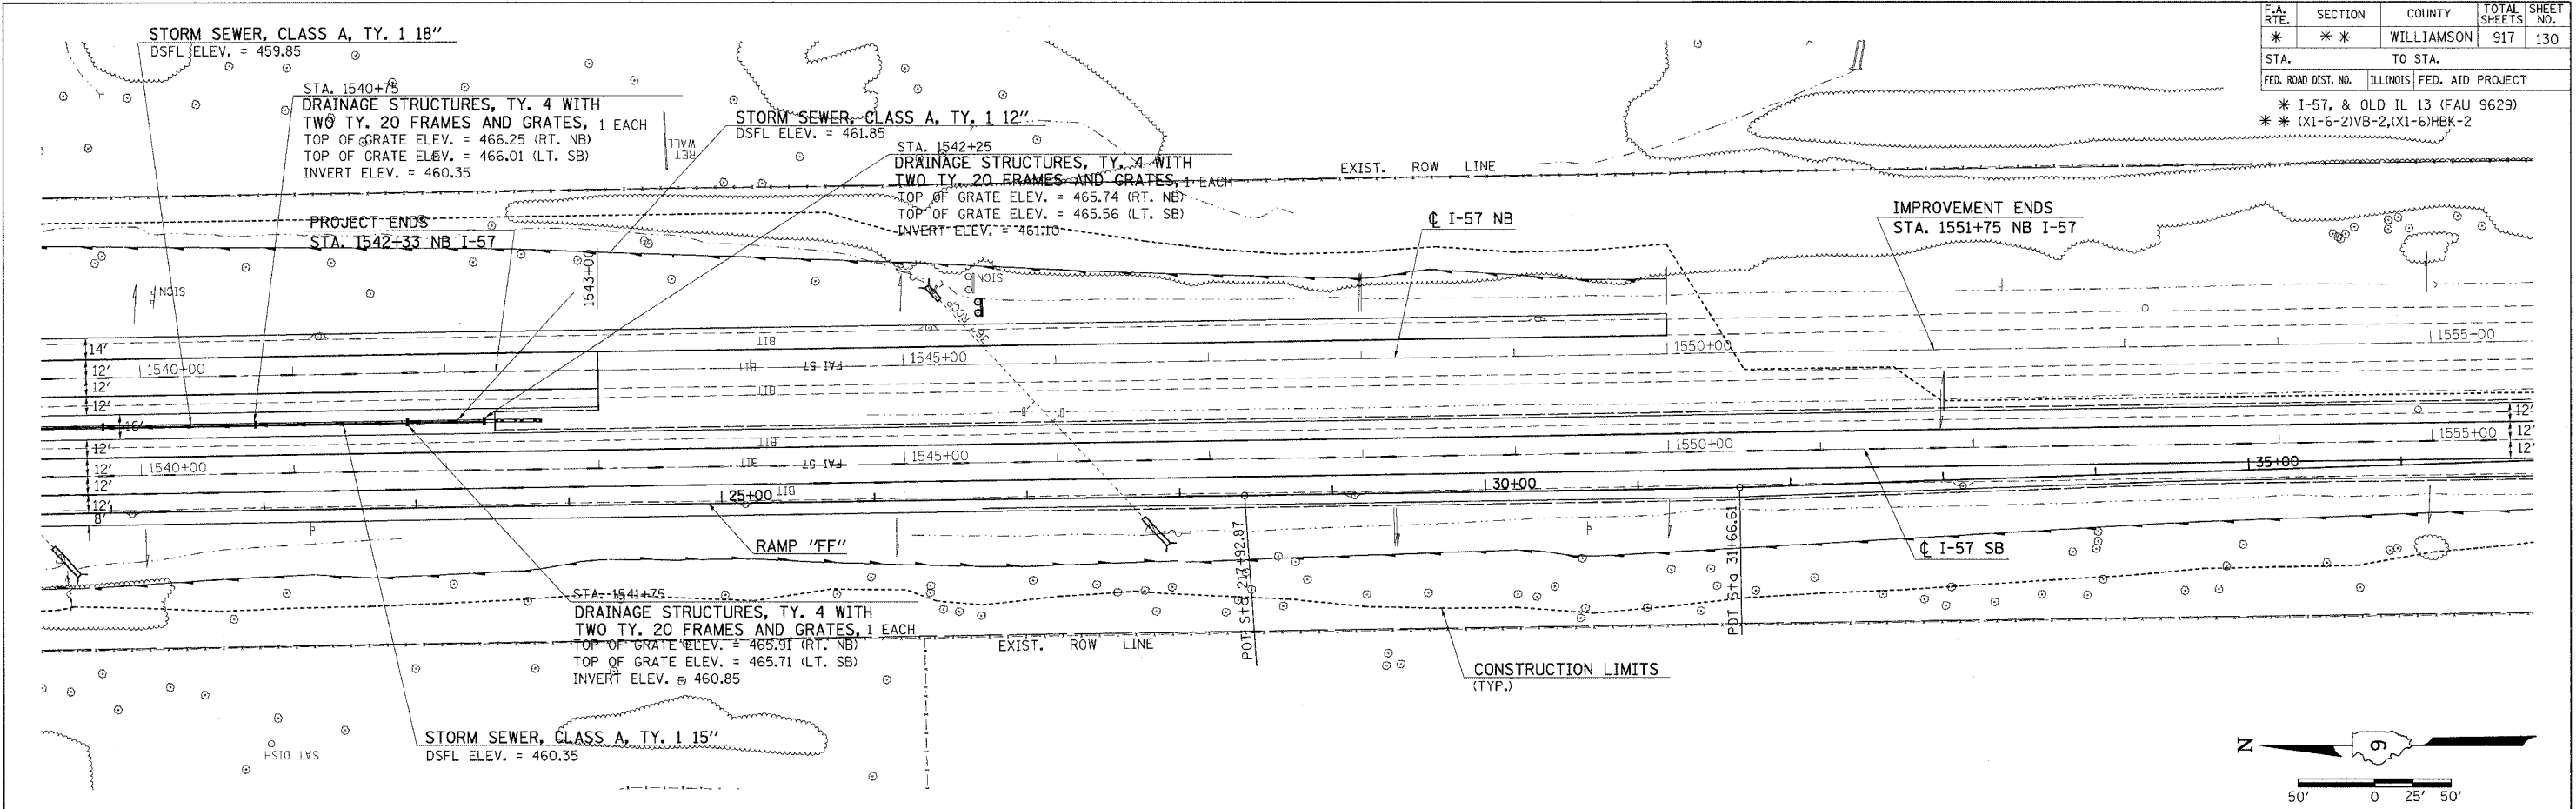

I-57 MEDIAN STORM SEWER - STA. 1540+00 TO STA. 1555+00

PLAN	DATE
REVIEWED	
DESIGNED	
CHECKED	
DATE	

PROFILE	DATE
REVIEWED	
DESIGNED	
CHECKED	
DATE	

PLOT DATE = 12/17/2006
 FILE NAME = c:\p\o\meta\392882\1540.dwg
 PLOT SCALE = 1/8" = 1' IN.
 USER NAME = hudson